


B.M. 134.20 SW cor conc. porch Ho. # 1950 N. Kessler
 B.M. 134.58 S.E cor conc. porch Ho. # 2013 N. Kessler

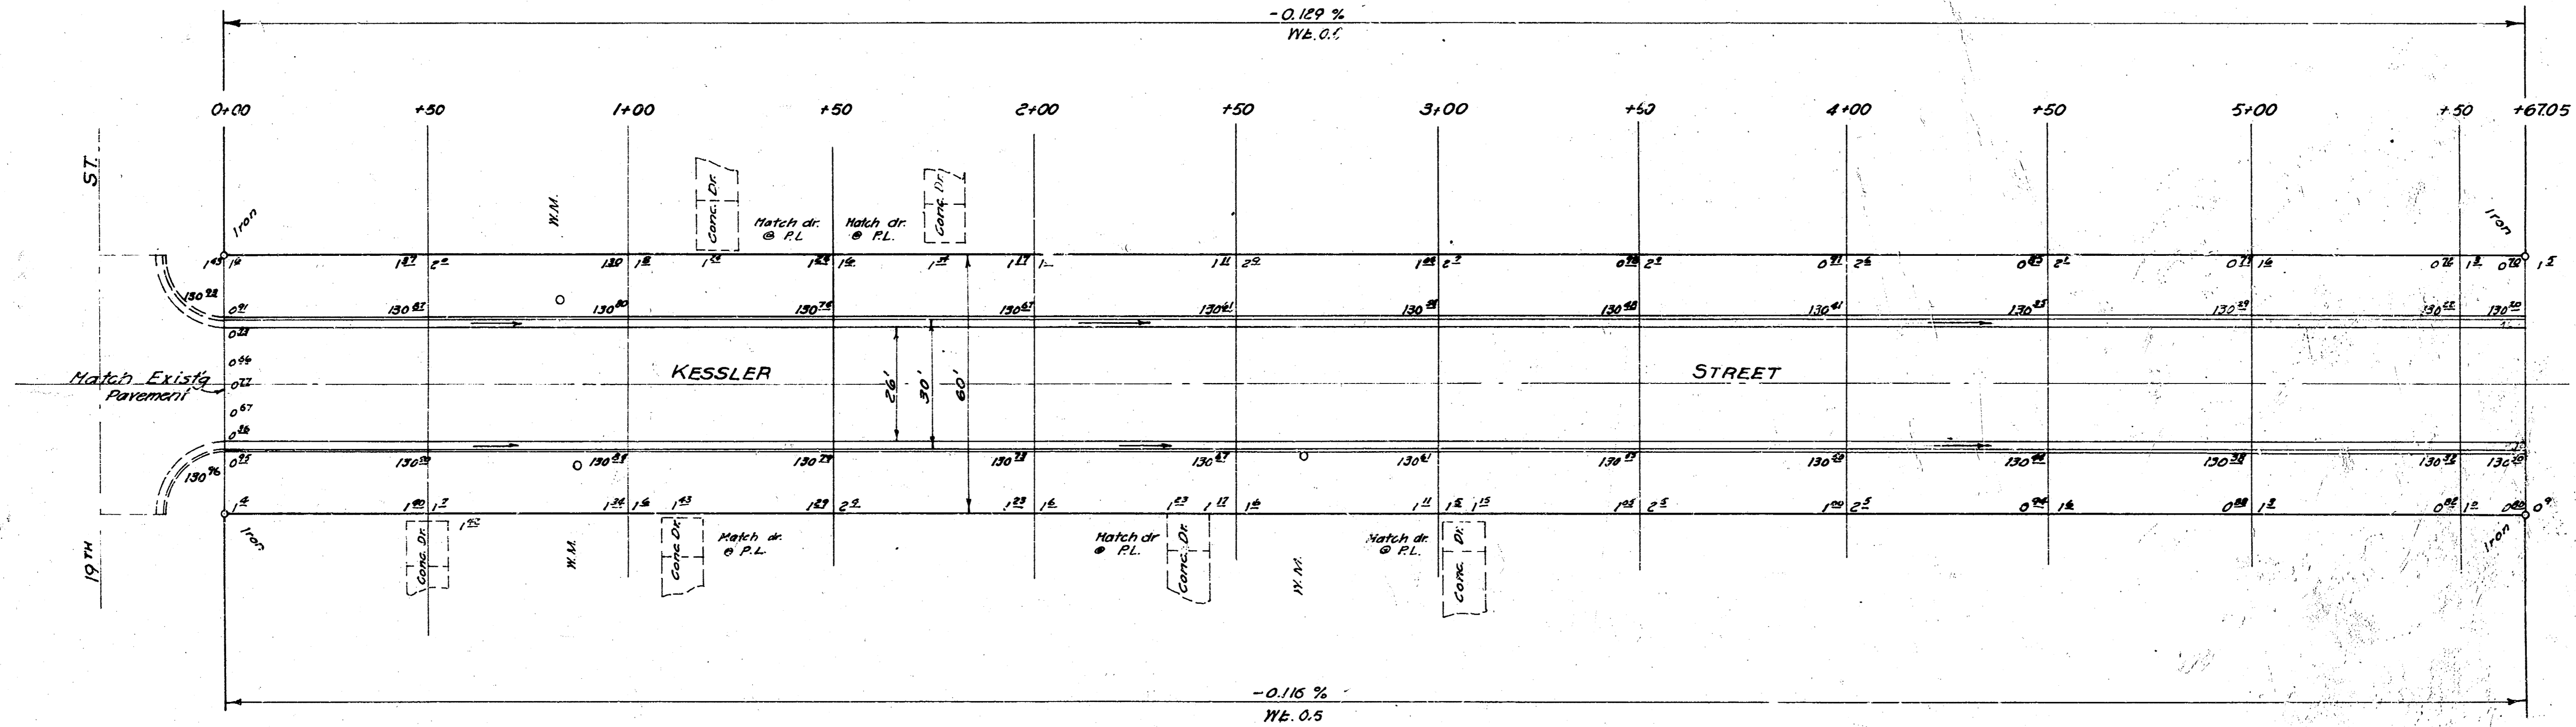


Exc
 Prop 0.47
 1798.3
 216.74
 2198.1 cu. yds.



Survey 10-17-77
 Plan
 10-17-77
 City of Wichita

1
3

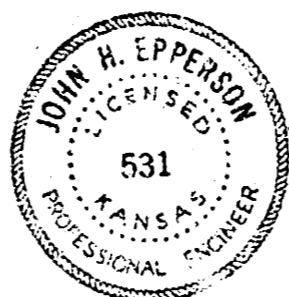

KESSLER ST.
 N.L. 19TH ST. TO S.L. 20TH ST.
 26'-2'-30" AC
 CITY OF WICHITA, KANS.
 B. E. SMITH CITY ENGINEER
 June 28, 1975 PROJ. NO. C19-77