


B.M. 143.35 N.W. COR. CONC. PAVEN SE COR. TERENCE DR. & KINKAID

ELEVATION
PROPERTY CITY
45.00 15.1
44.00 15.1
23.5 11.0
22.100 1.258

P.I.
200' VC
0-40
EL. 148.60

P.I.
200' VC
0-40
EL. 148.10

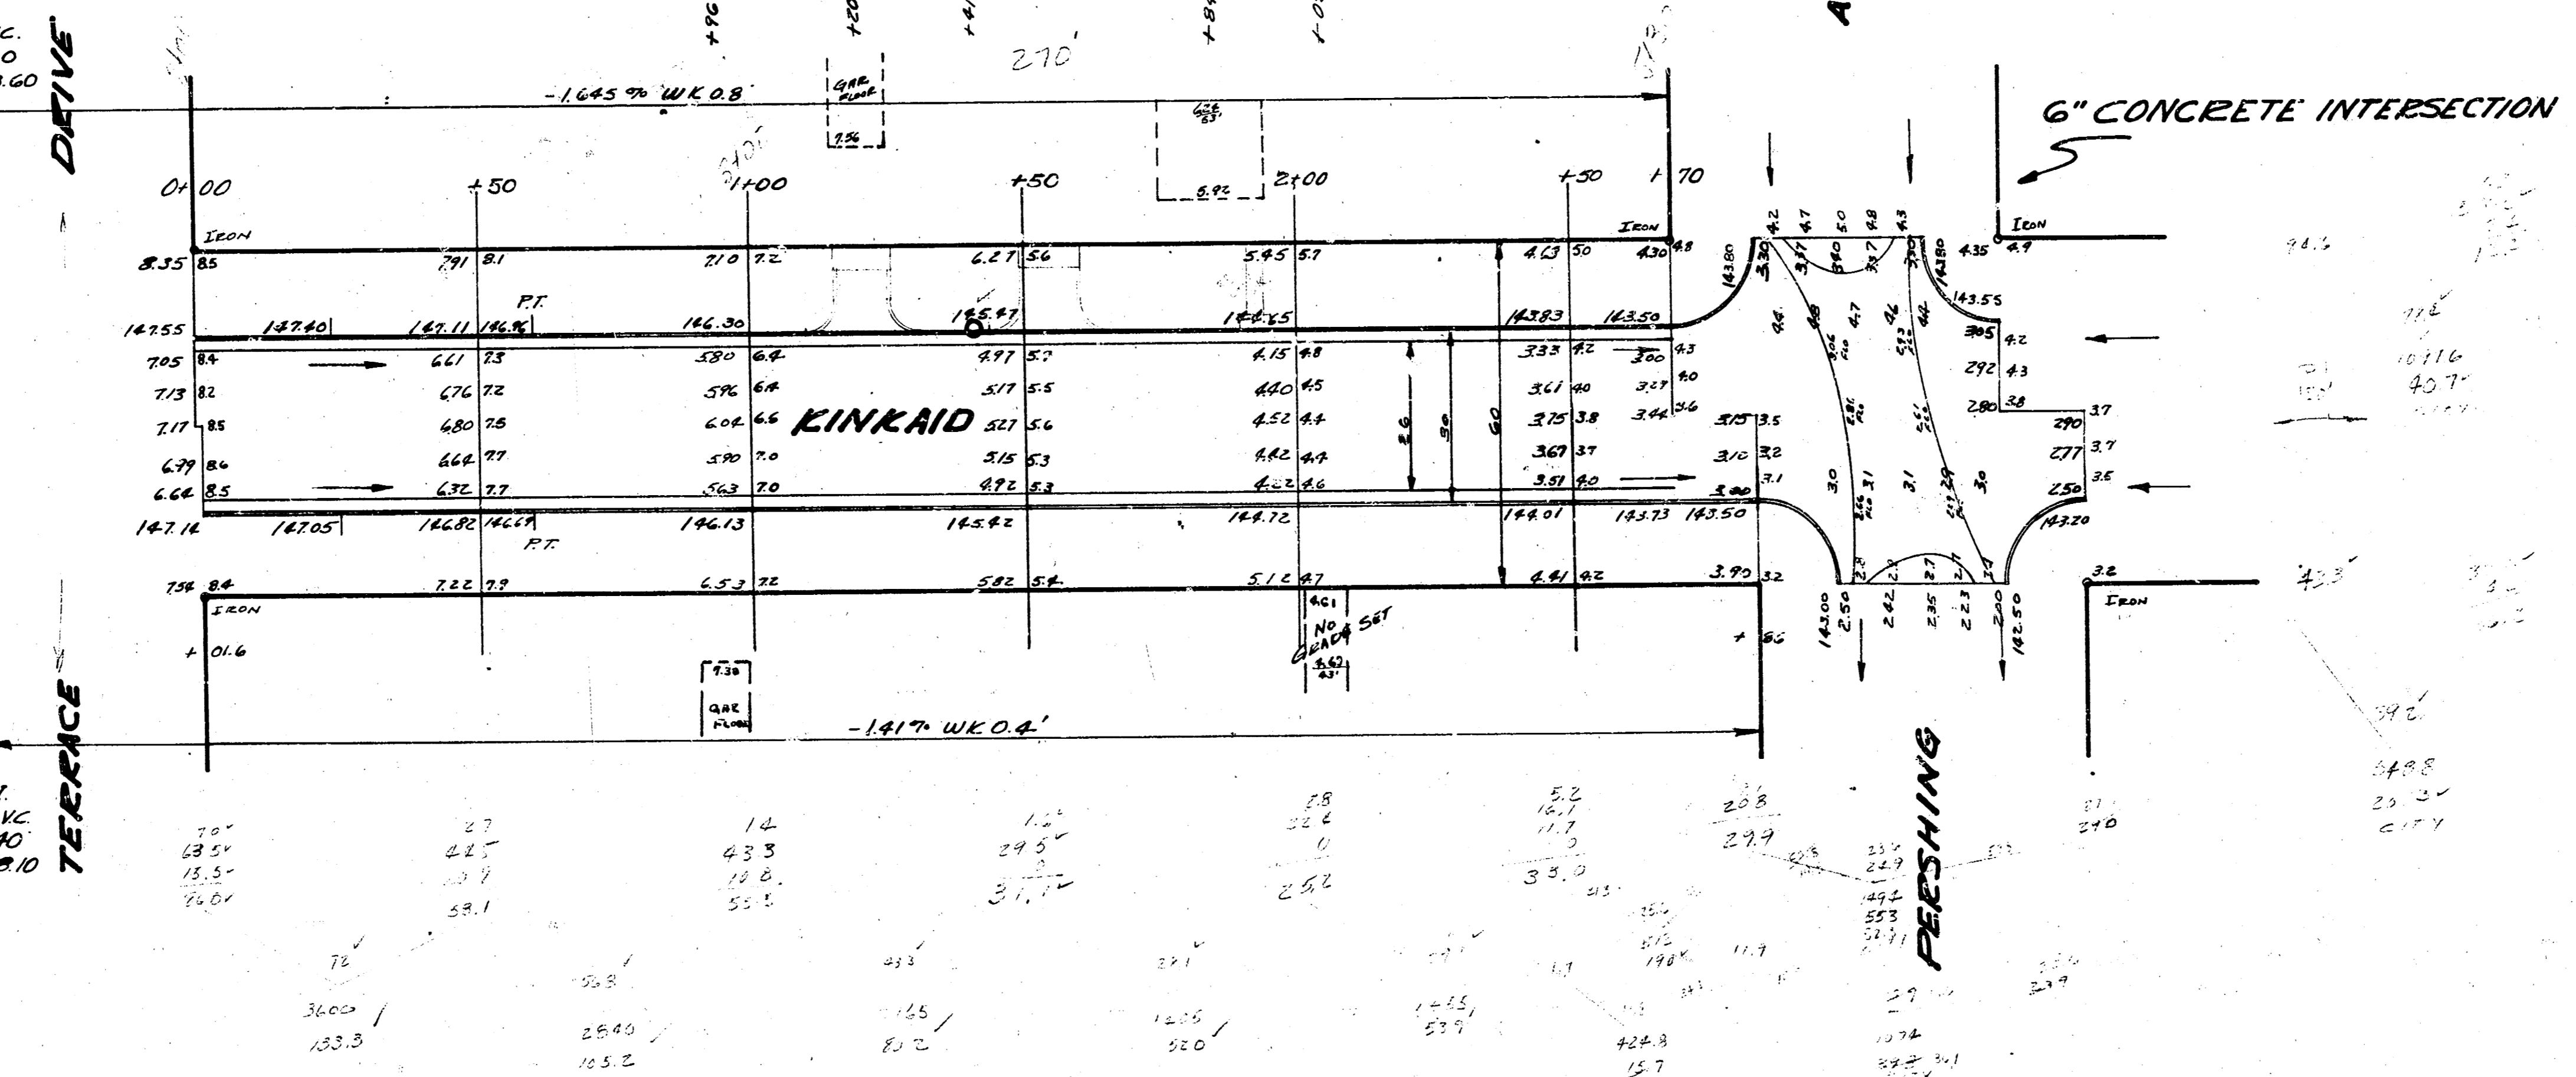

Checked
 Examined
 Approved
 Bk. 5-10

KINKAID
 E.L. TERENCE DR. TO EL. PEESHING
 26-2-30 AC
 CITY OF WICHITA
 B.E. SMITH CITY ENGINEER
 MARCH 1953 PROJ. No. C13-3

