


B.M. 11415 S.E. Cor. Lower Shop House # 2157 Palisade

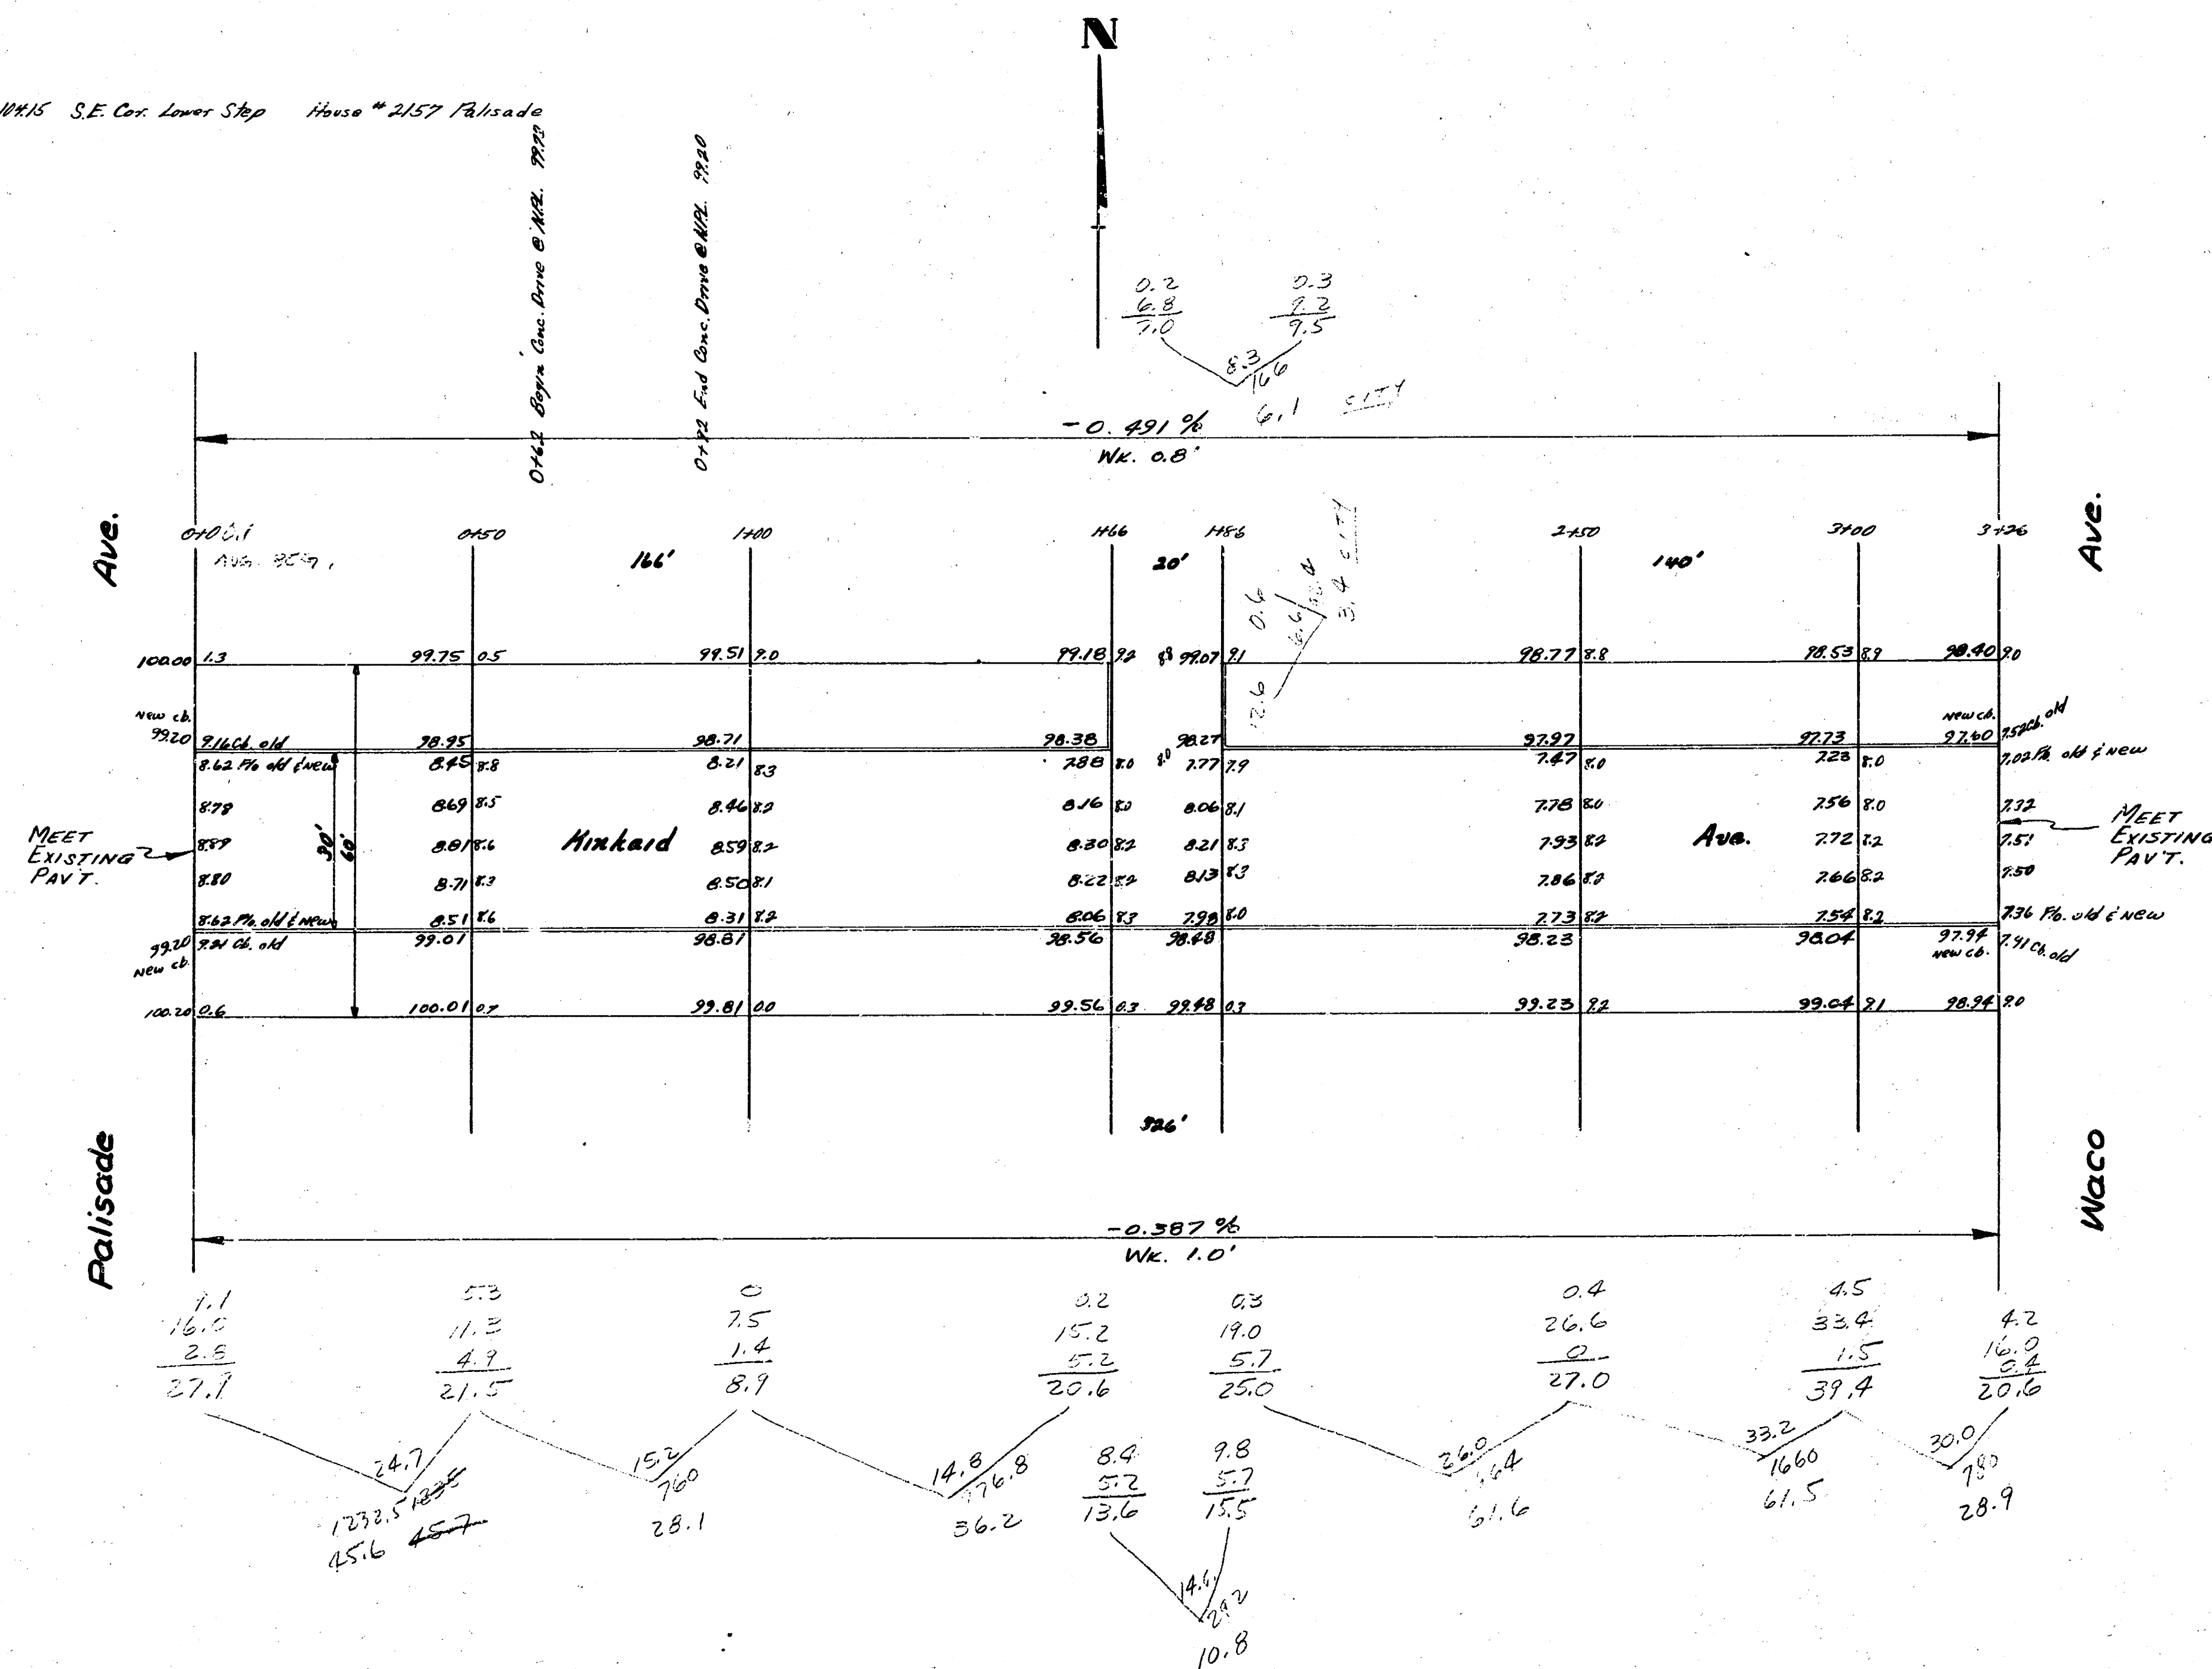

PROPERTY  
 45.7  
 38.1  
 36.2  
 10.8  
 61.6  
 61.5  
 38.9  
 272.8  
 +10.0%  
 300.1 cu. yds.

CITY  
 6.1  
 3.4  
 9.5  
 +10.0%  
 10.5 cu. yds.

KINKAID AVE.  
 E.L. PALISADE to W.L. WACO  
 30' CONC. & CB.  
 CITY OF WICHITA, KANSAS  
 L. K. WHITE CITY ENGINEER  
 SEPTEMBER 1949 PROJ. NO. C-19-151

4 5 5 (12)