

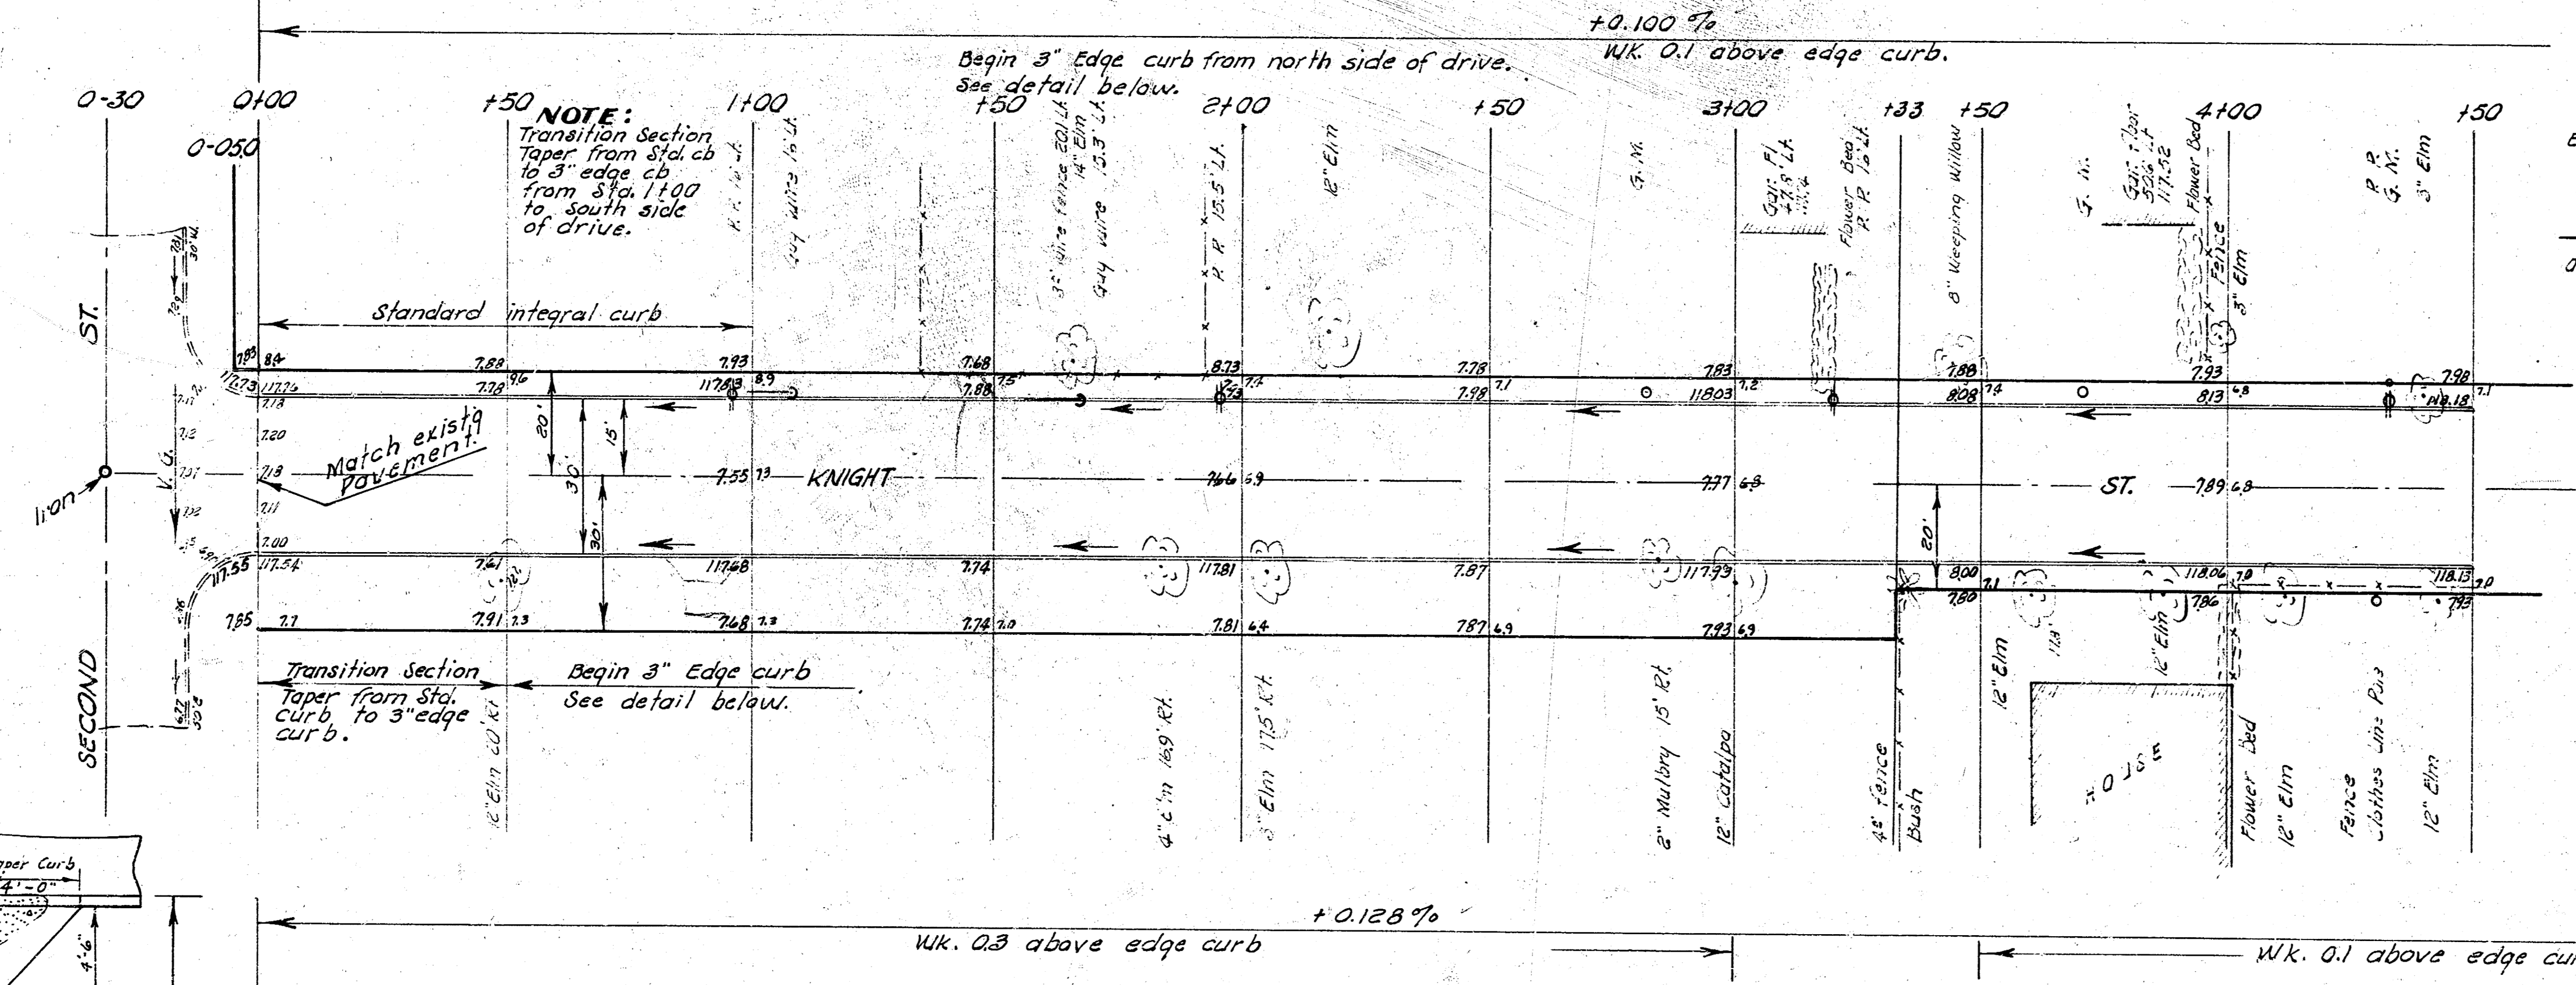


B. M. 119.690 City B.M. disc. 42.0' N. of 34.0' E. at both end of West.
 B. M. 120.56 NE cor. 1st conc. Strip Nos. 3509 W. 2nd St.
 B. M. 120.24 Step B.M. NW cor. N.S. St. Louis & St. Theresa.
 Base Line = S. Knight St. chaining S. to N.


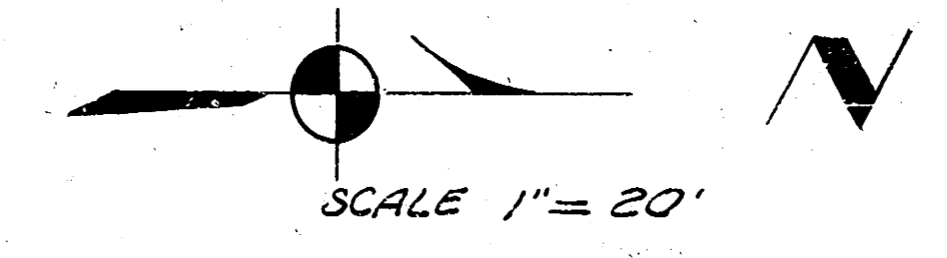


EARTH WORK		PROP.	
CITY	FILL	EXCAV.	FILL
0.0	6.8	858.7	277.3
0.0	0.7	859	27.7
cu. yds.		cu. yds.	
7.5		944.6 305.0	


S. G. S. 114 R-7
 S. M. E. 114
 S. M. E. 114
 S. M. E. 114

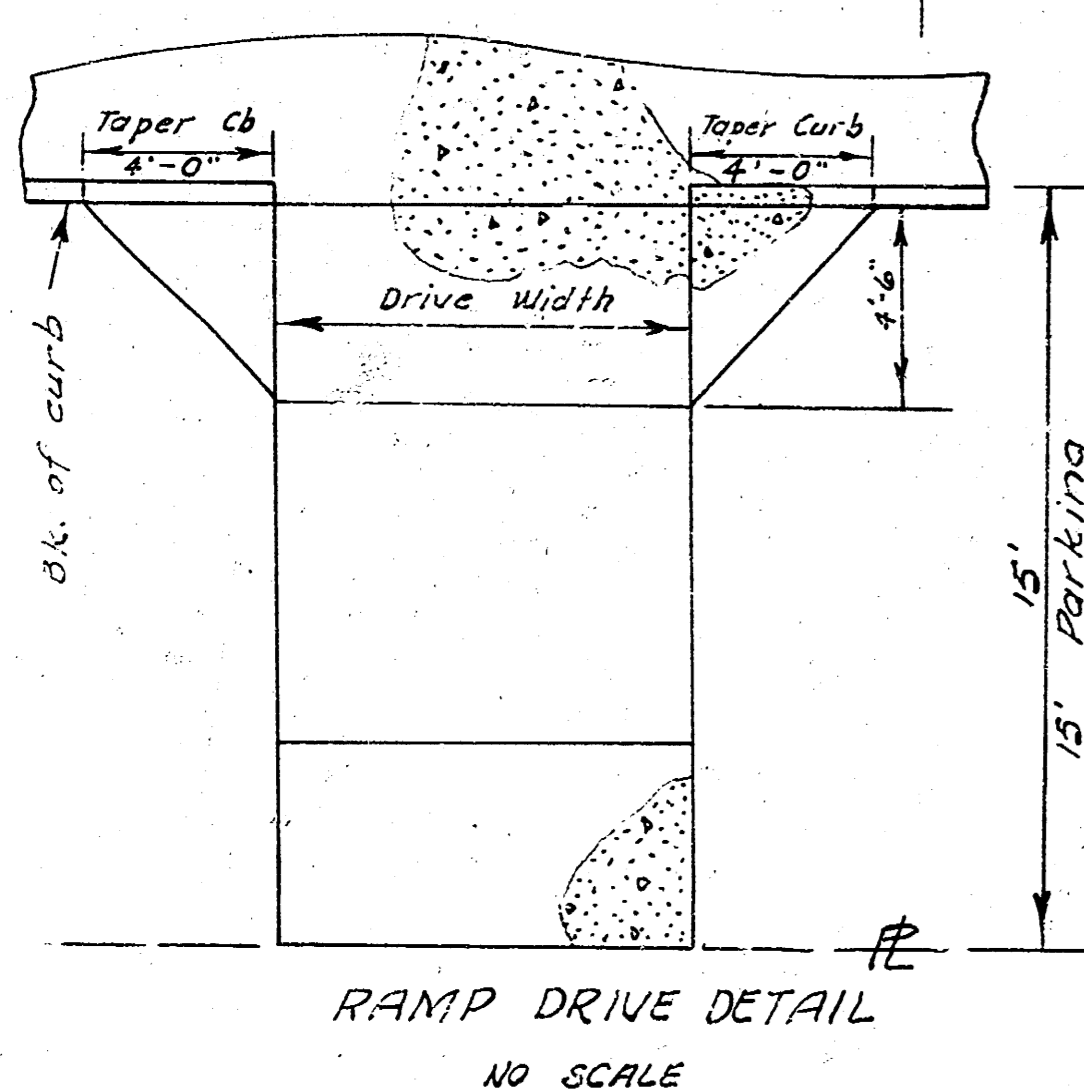



NOTE:
 Curb elevations shown on Plan are for standard integral curb. Top of 3" monolithic edge curb will not match this elevation.

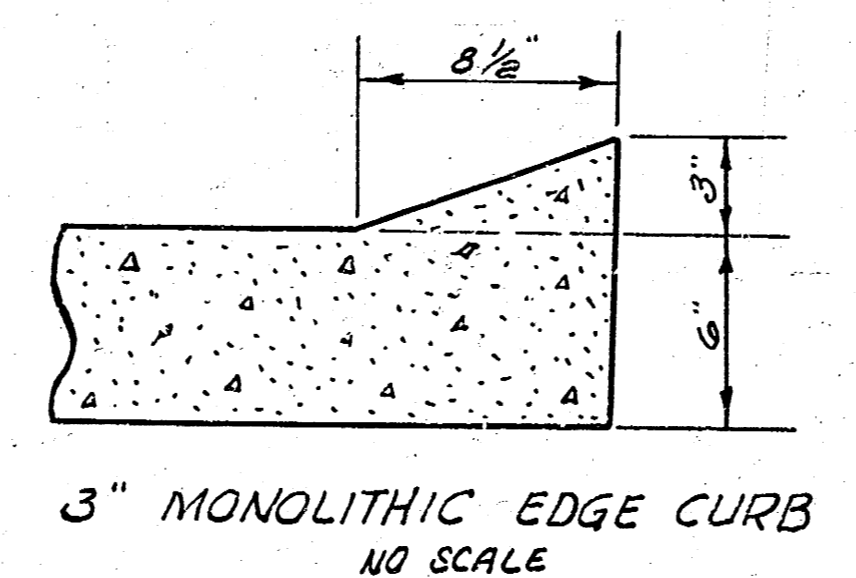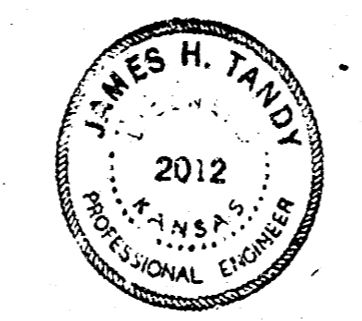

To be used where noted on Plan.

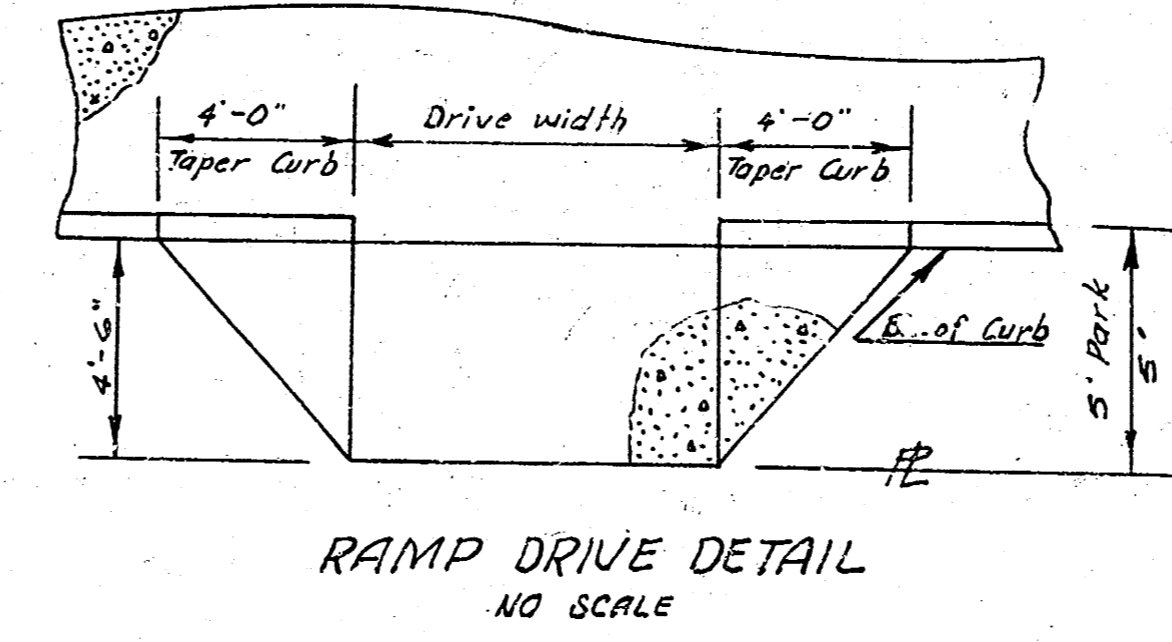



KNIGHT STREET
 NL SECOND ST. TO SL ST. LOUIS AVE.
 30' CONC. & CB.
 CITY OF WICHITA, KANSAS
 B. E. SMITH CITY ENGINEER
 June 23, 1959 PROJ. NO. C 18-5

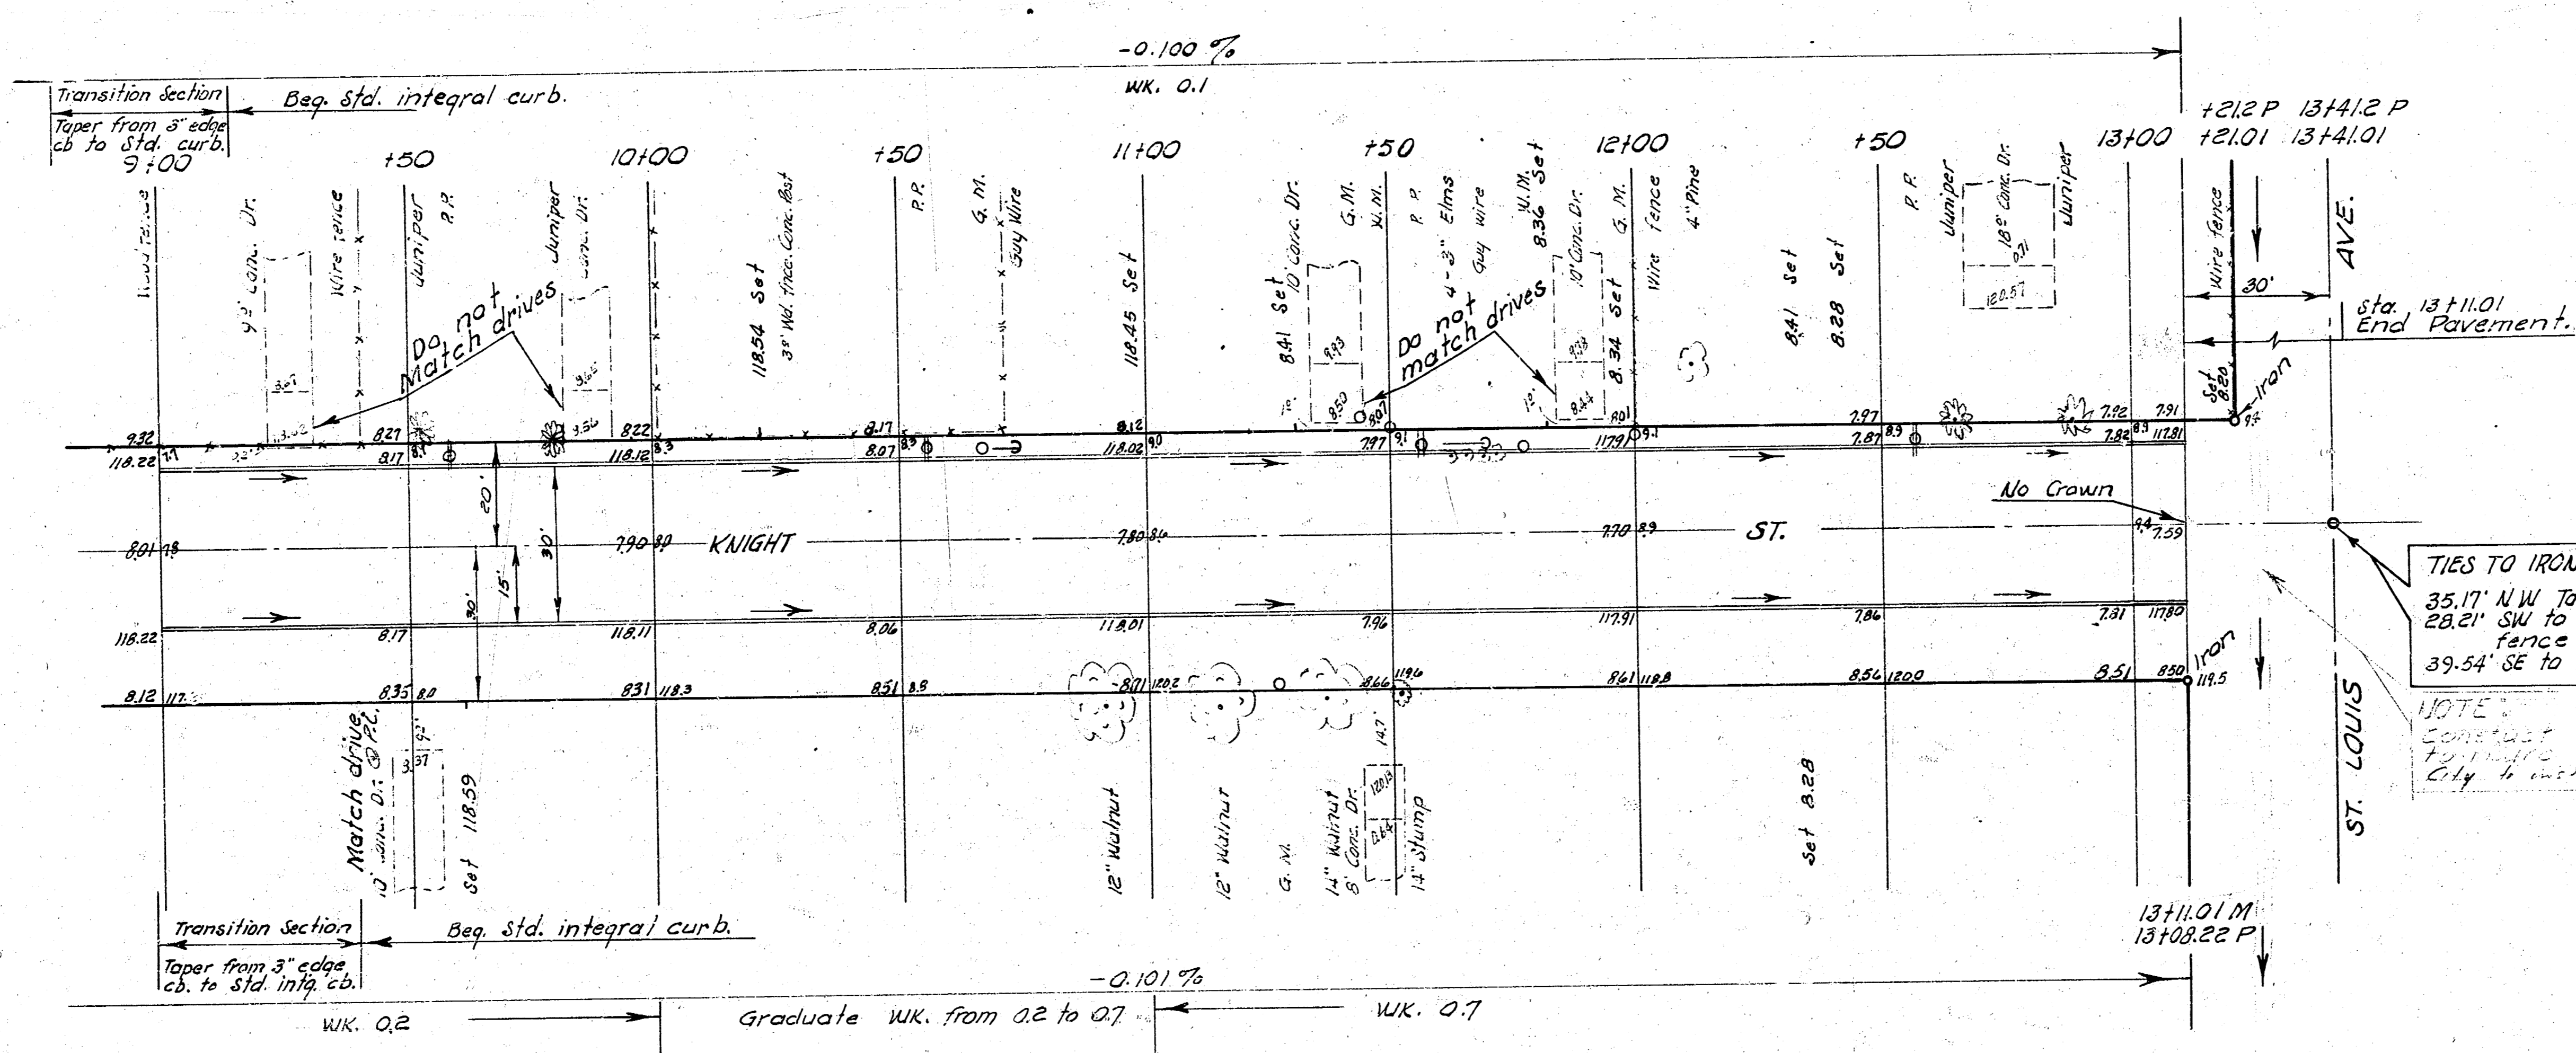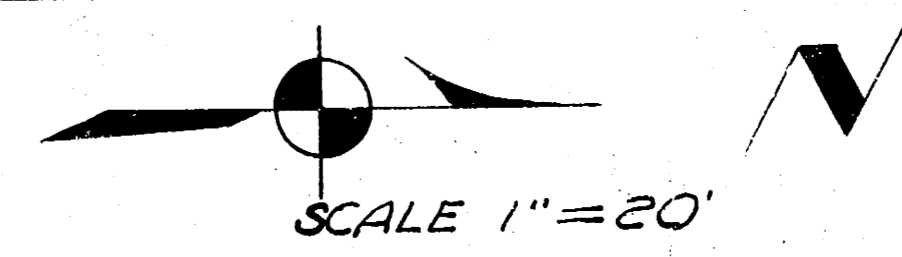


KNIGHT STREET

3/6

C18-5

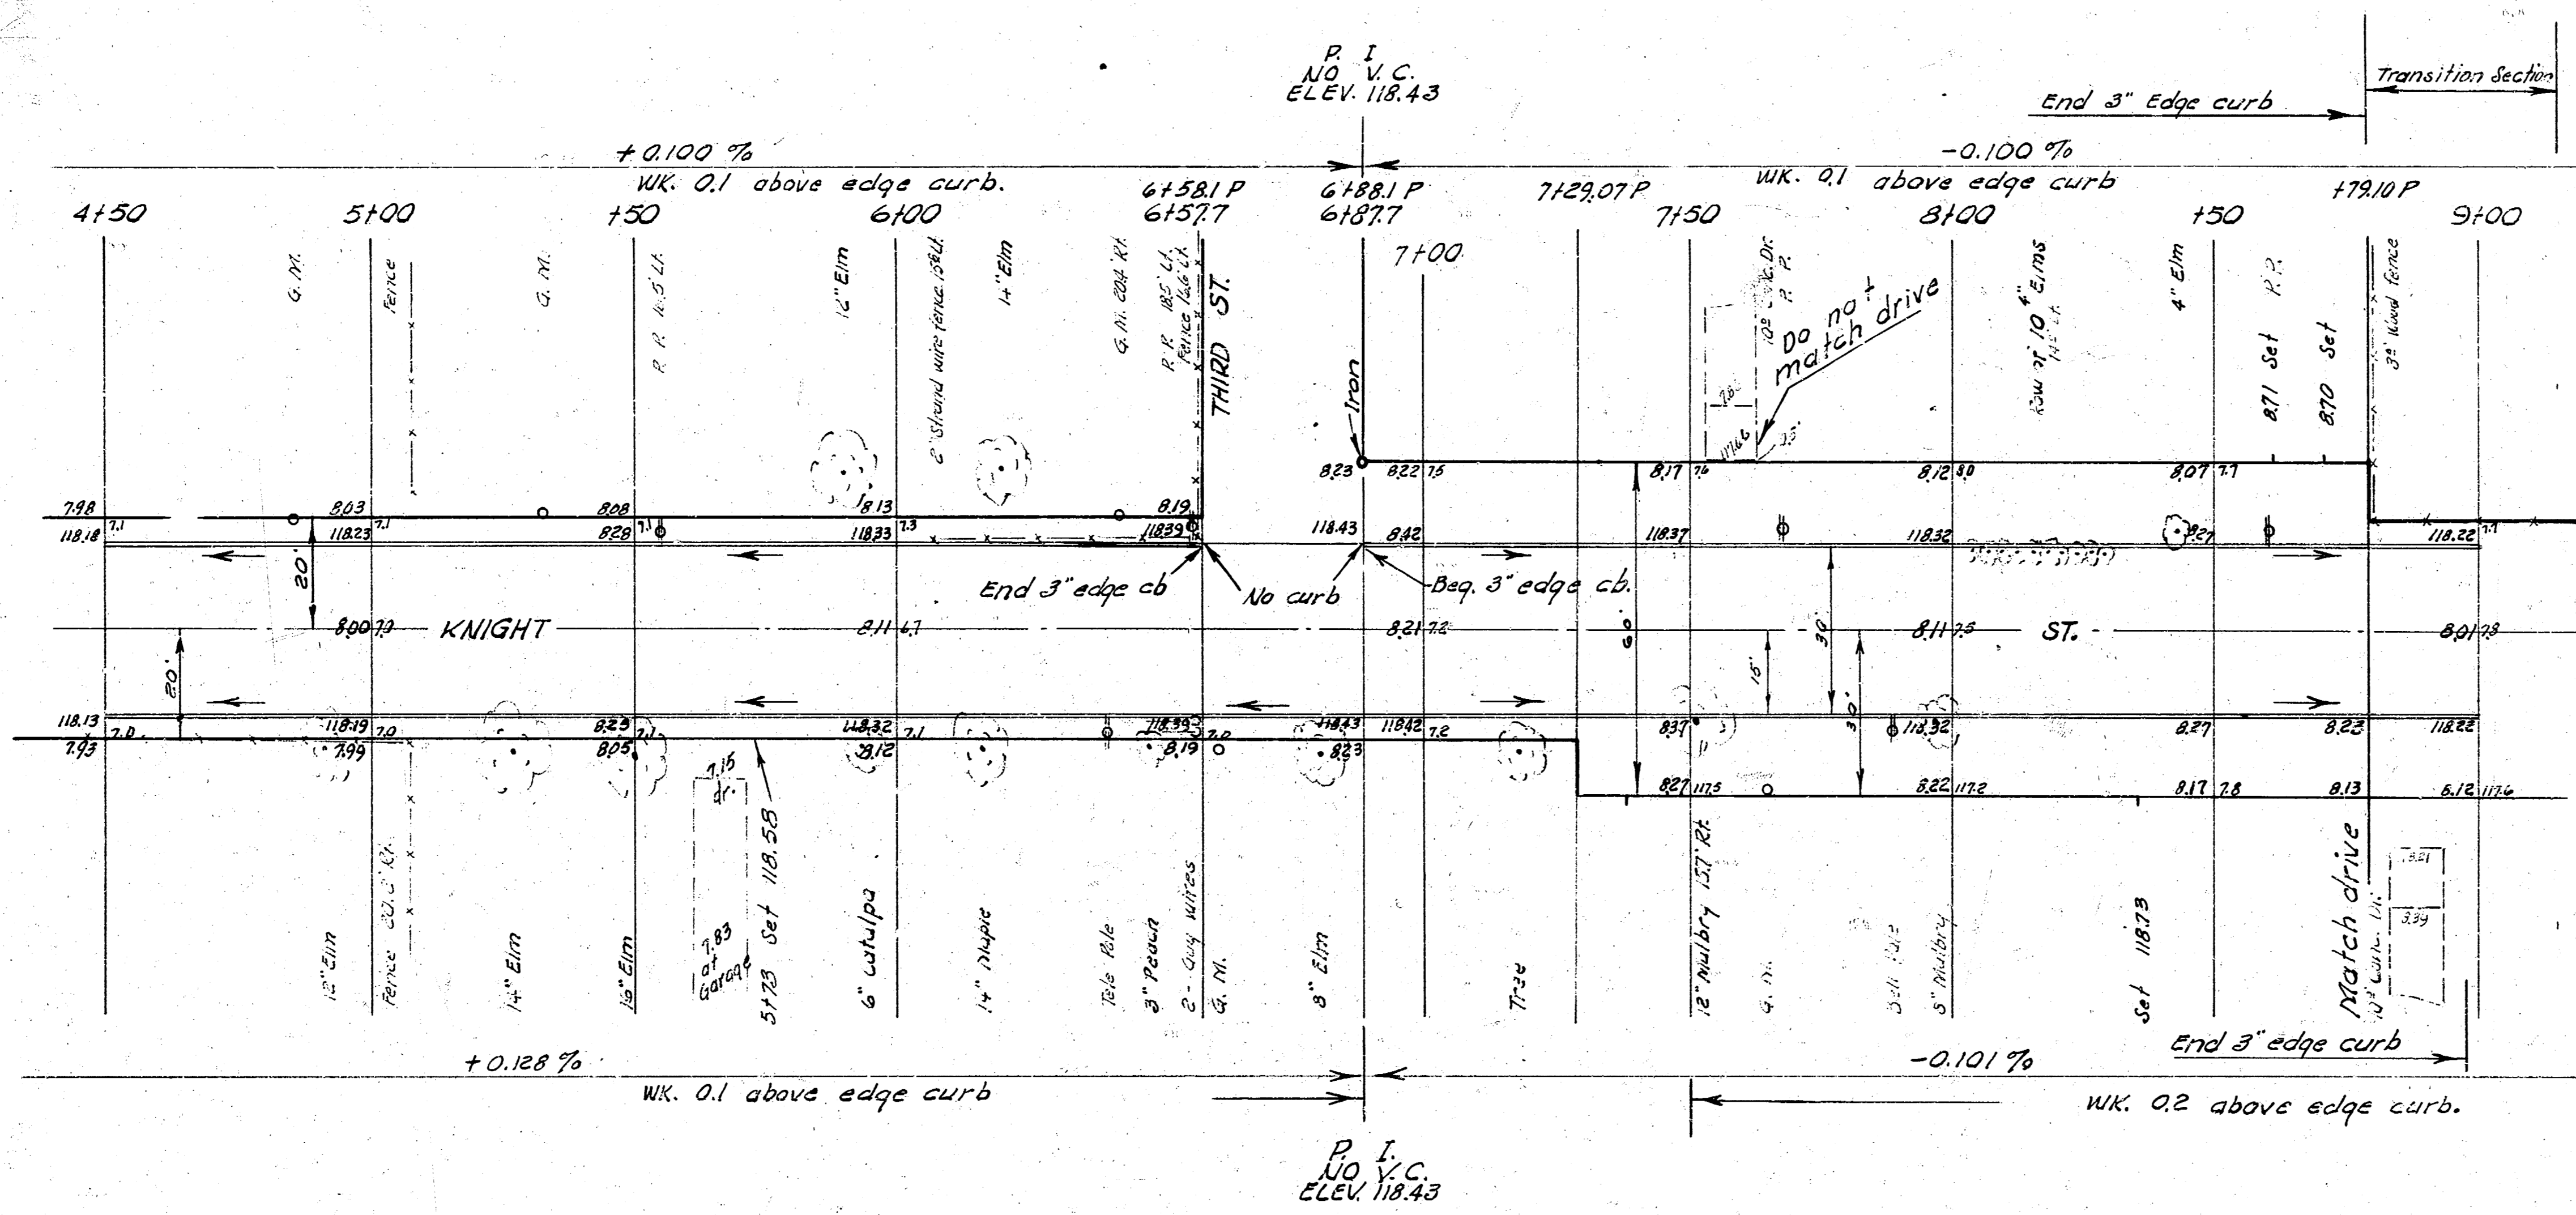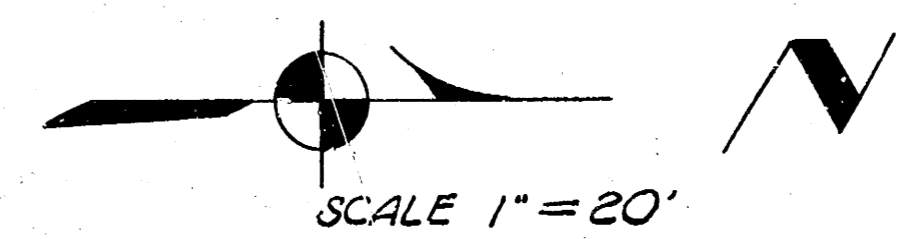

KNIGHT STREET

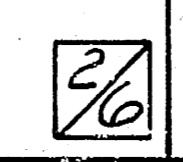

C18-5