



BM 96.63 NW. Cor. Conc. Porch Ho. No. 2802 LARKIN

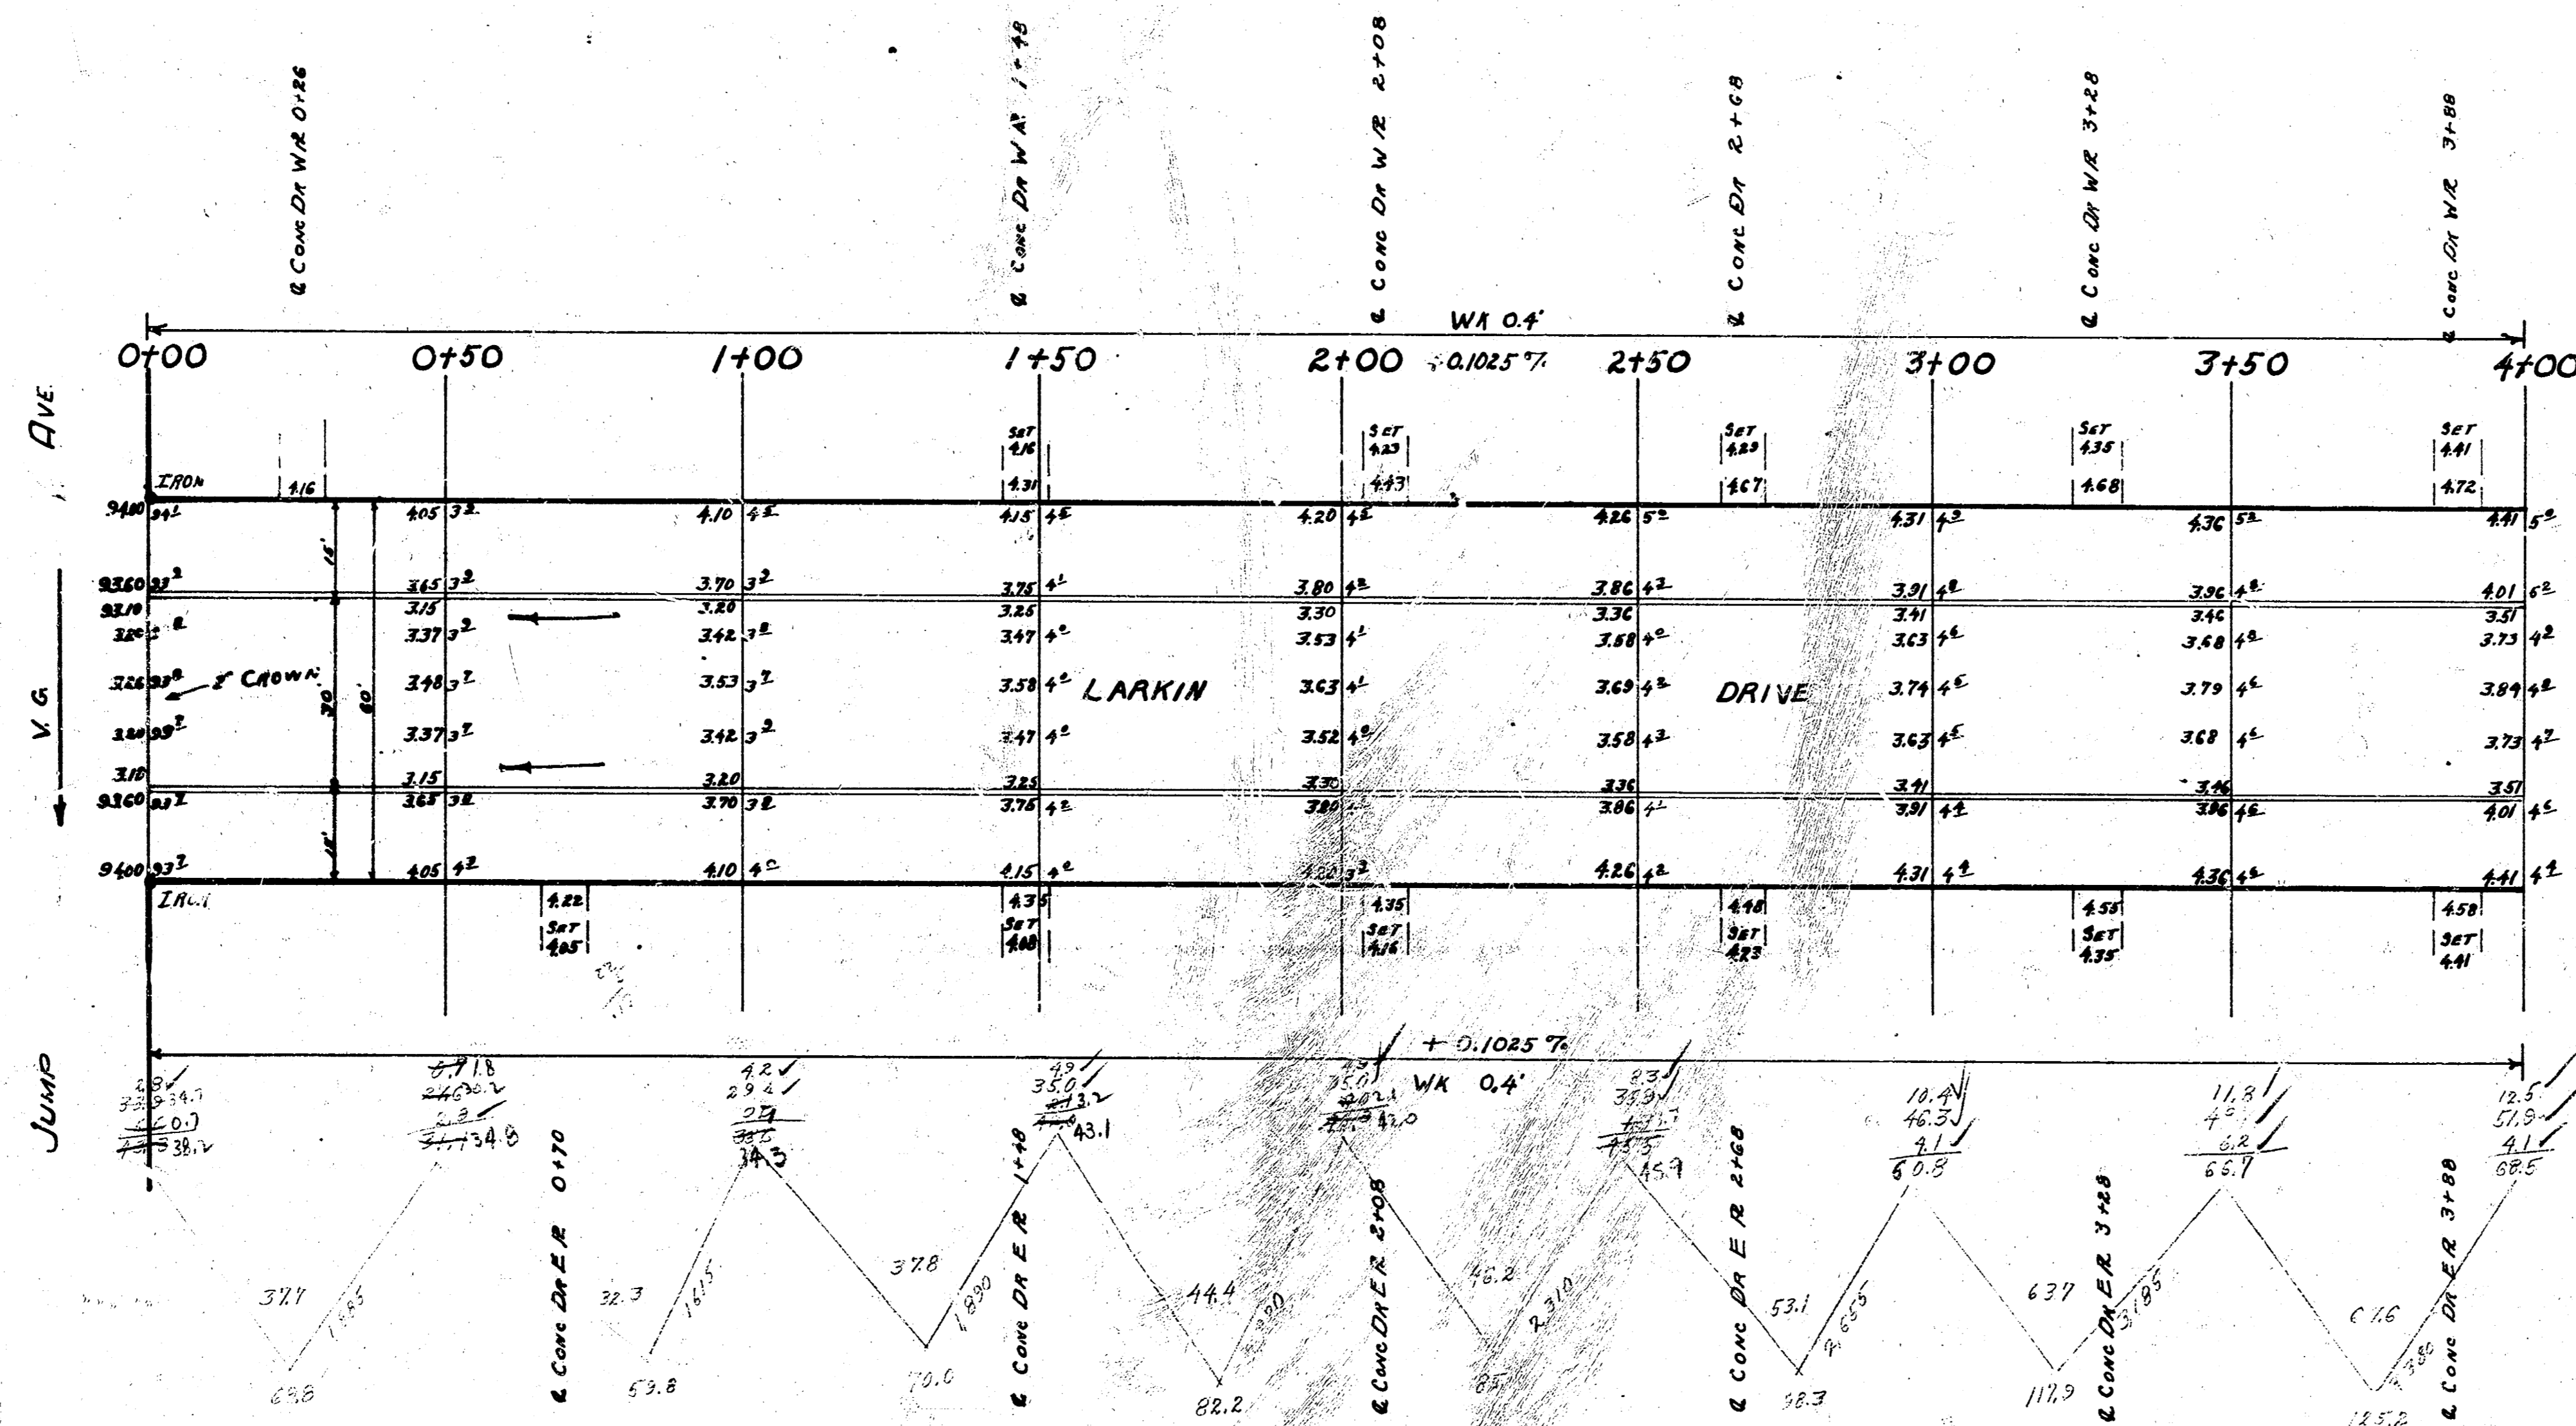

ELEVATION
 CITY
 0.0
 51.7
 51.5
 0.0

Survey
 Plan
 Checked
 Bk. 7
 1/27

STA ON R

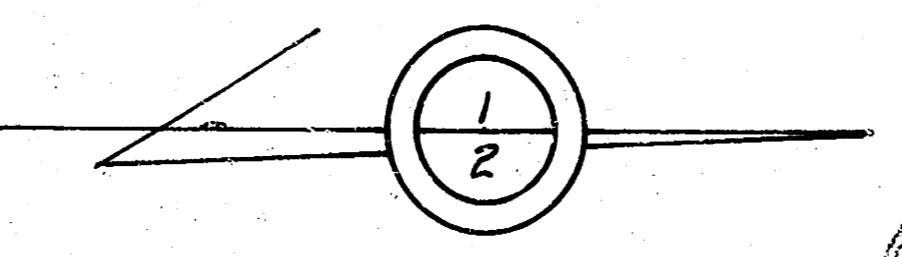

LARKIN DRIVE
 NL. JUMP TO ST. WASSALL
 30' CONC. C.B.
 CITY OF WICHITA, KANSAS
 B.E. SMITH, CITY ENGINEER
 JAN. 8, 1935, Proj. No. C12-129

Checked
Date

Checked
Date

