


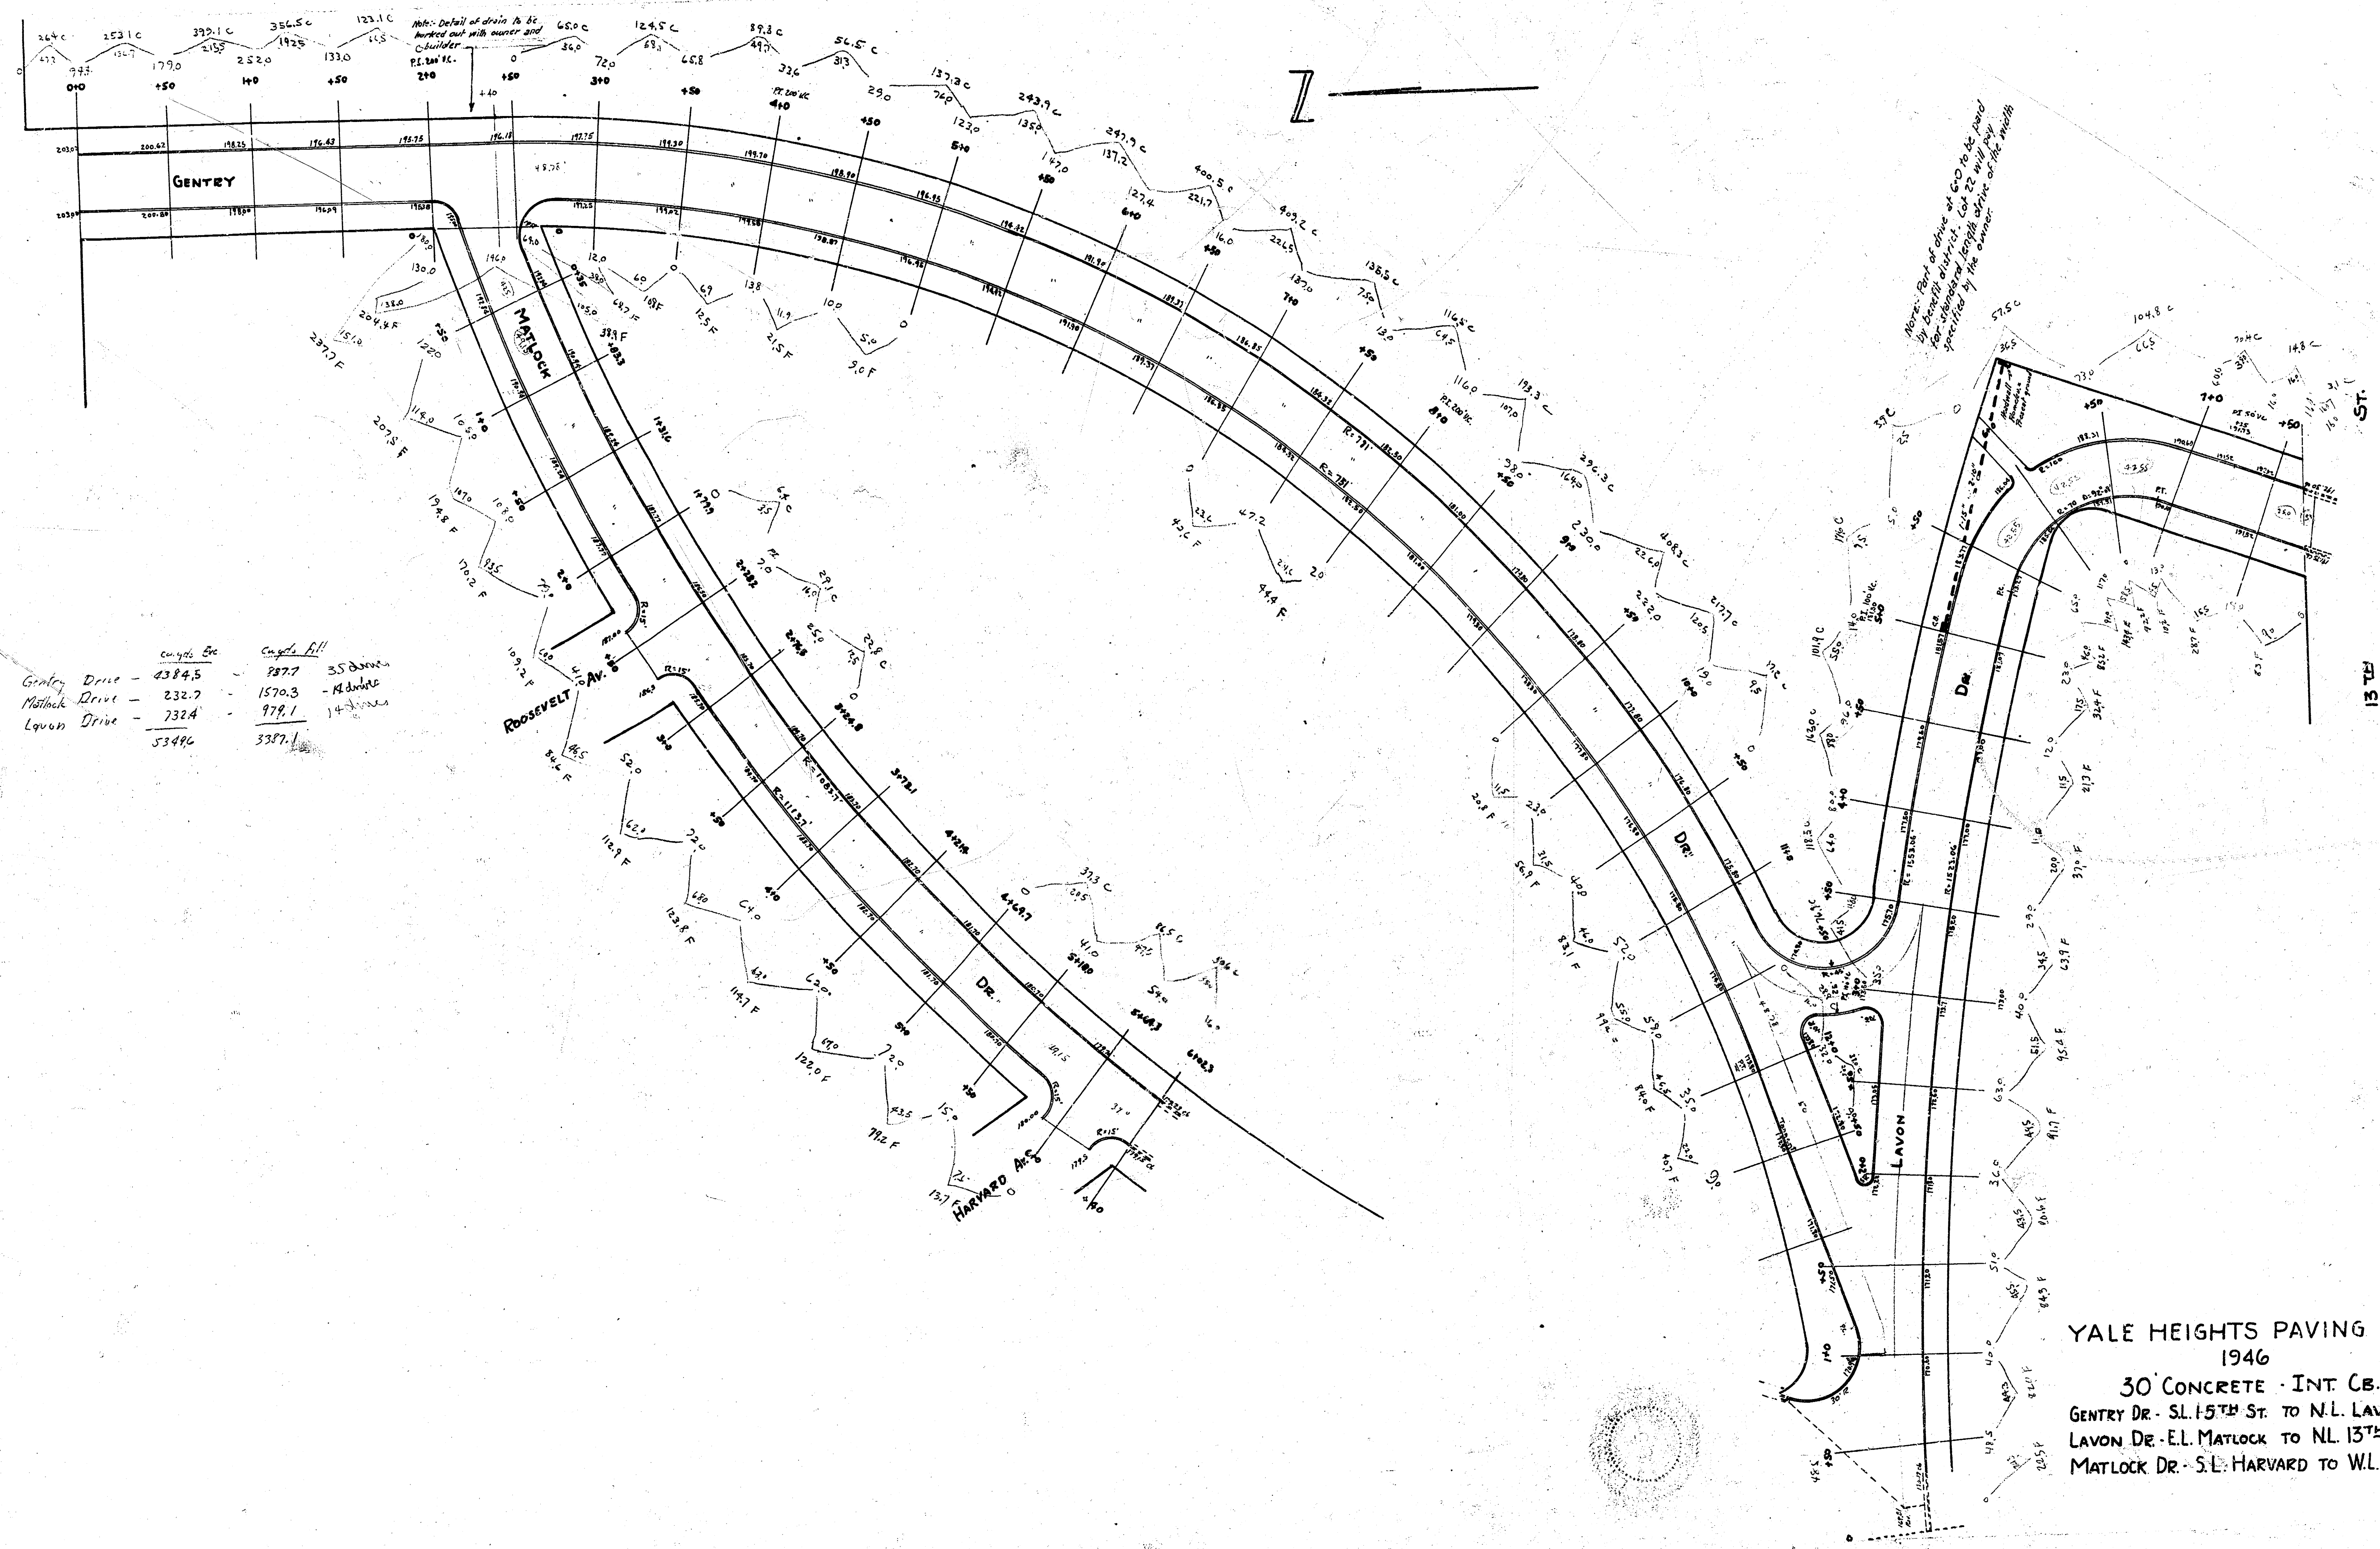

	Cont'd. E.C.	Cont'd. E.C.
Gentry Drive -	4384.5	287.7
Matlock Drive -	232.7	1570.3
Lavon Drive -	732.4	979.1
	5349.6	3377.1

YALE HEIGHTS PAVING PLAN
1946
30' CONCRETE - INT. CB.
GENTRY DR. - S.L. 15TH ST. TO N.L. LAVON
LAVON DR. - E.L. MATLOCK TO N.L. 13TH ST.
MATLOCK DR. - S.L. HARVARD TO W.L. GENTRY