


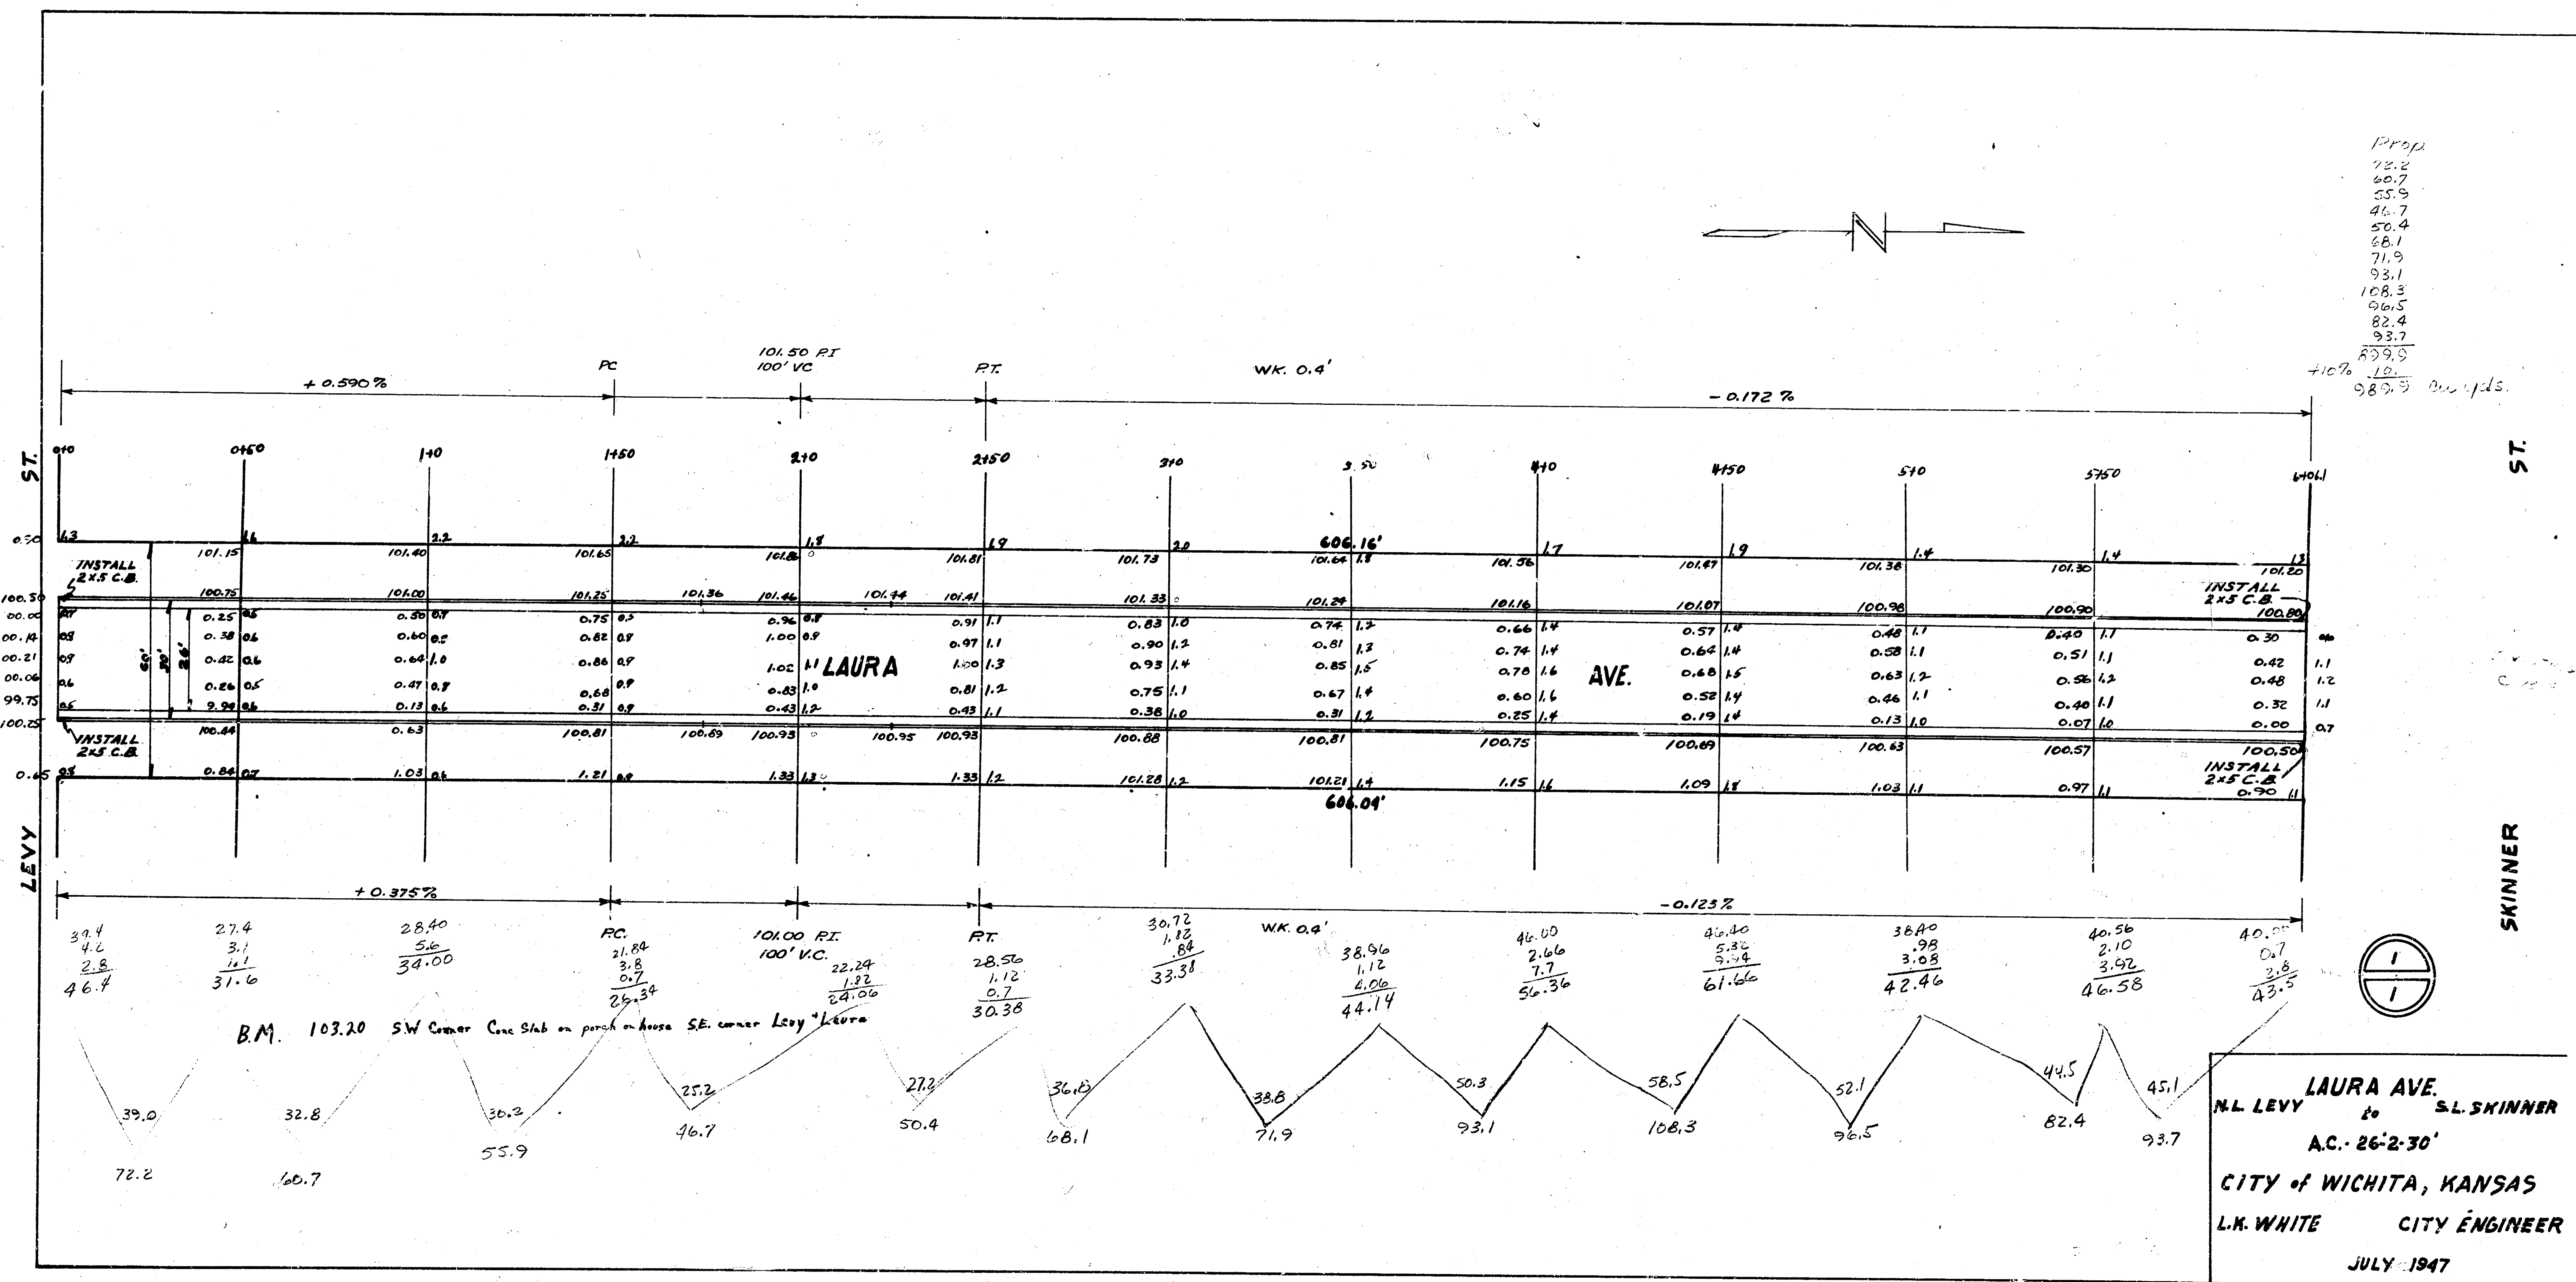

Prop.
 22.2
 60.7
 55.9
 46.7
 50.4
 66.1
 71.9
 93.1
 108.3
 96.5
 82.4
 93.7
 89.9
 10.0
 98.9

LAURA AVE.
 N.L. LEVY & S.L. SKINNER
 A.C. 26-2-30'
 CITY OF WICHITA, KANSAS
 L.K. WHITE CITY ENGINEER
 JULY 1947

under contract