


Property
 77.2
 88.5
 83.0
 72.4
 72.6
 75.6
 77.6
 84.6
 75.2
 78.0
 92.0
 122.2
 999.0
 110%

282.5
 270.4
 270.4
 78.2
 78.2
 94.7
 34.9
 28.2
 282.5

1088.9 Cu Yd.

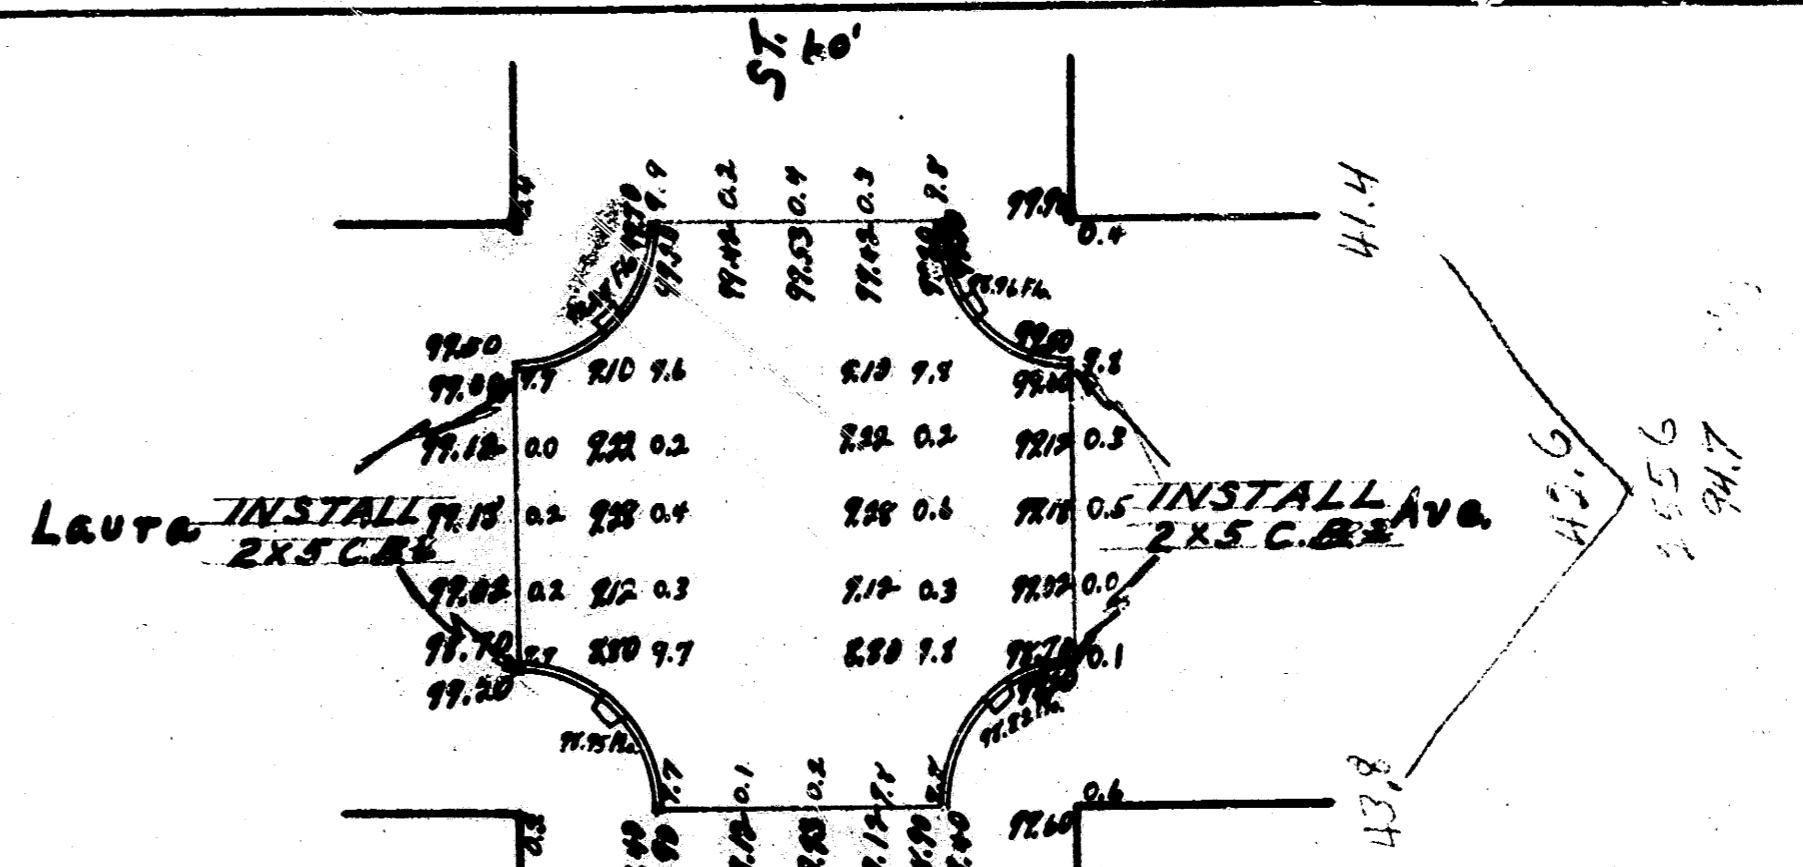

Laura Ave.
 Sl. Shinner M.L. Funston
 30' Conc. Cb.
 City of Wichita, Kansas
 L.H. White City Engineer
 January 1948 Project C17-124