

B.M. 199.76 S.W. Corner concrete porch house on S.E. cor. Farmstead & Lamson.


NOTE: Contractor to grade parkings, clear right-of-way and compact fill for proposed sidewalk. Sidewalk to be constructed by others.

Base Line for Curve Data is 8' Offset Face (Rt) Curb

Station	Point	Alignment	Deflection	Chord	Area
7+66.15	P.T.	$\Delta = 0.0^\circ$	45°	38.00'	3827'
7+25		$R = 93'$	$33^\circ 12' 36''$	21.53'	2158'
7+01.8		$L = 146.08'$	$26^\circ 33' 44''$	24.85'	2432'
6+75			$18^\circ 53' 09''$	23.19'	2325'
6+50			$11^\circ 43' 26''$	23.19'	2325'
6+25			$4^\circ 33' 43''$	14.79'	1481'
6+03.07	P.C.				

Exc.	PROPERTY		City
	Exc.	Comp. Fill	
+10 ft.	1482 Cu. Yds.	34 Cu. Yds.	352 Cu. Yds.
Totals	1630 Cu. Yds.	37 Cu. Yds.	387 Cu. Yds.

LAMSON STREET
 From WL. 3rd Addⁿ to CRESTVIEW HEIGHTS to WL. Lot 2 Blk. 1 3rd Addⁿ to CRESTVIEW HEIGHTS 26-2-30 A.C.
 B.E. SMITH CITY ENGINEER
 CITY OF WICHITA KANSAS
 Date: May 1967 Proj. No. C.19-141

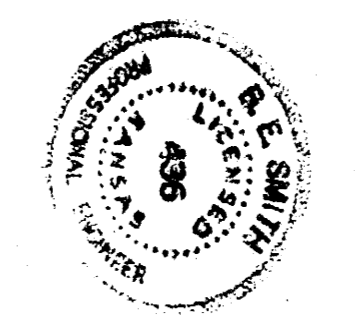

1/2