



Surveyed by J.E.S. in 1977
 Checked by J.E.S.

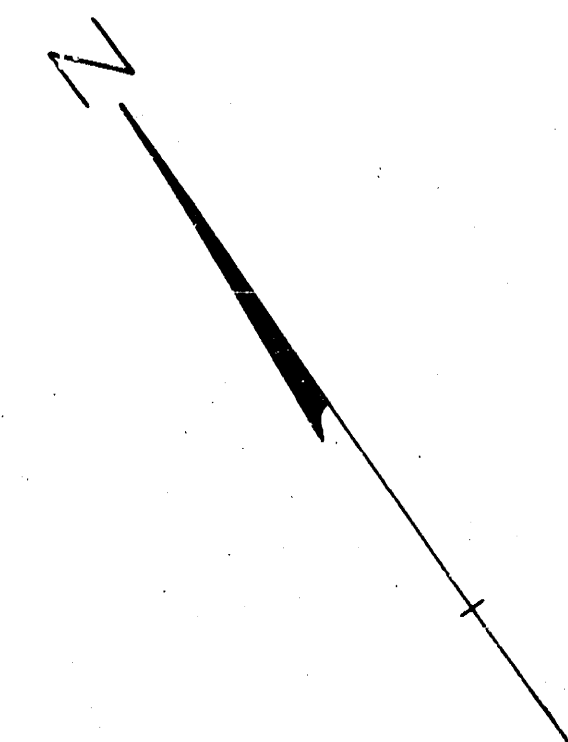

B.M. 19207 "X" cut top south curb Lamson 0.5' east of
 E.L. Prairie Village Subdivision & approx. W.L. Charlotte.

NOTE:

Contractor to clear right-of-way, grade parkings
 and compact fill for proposed sidewalk.
 Sidewalk to be constructed by others.

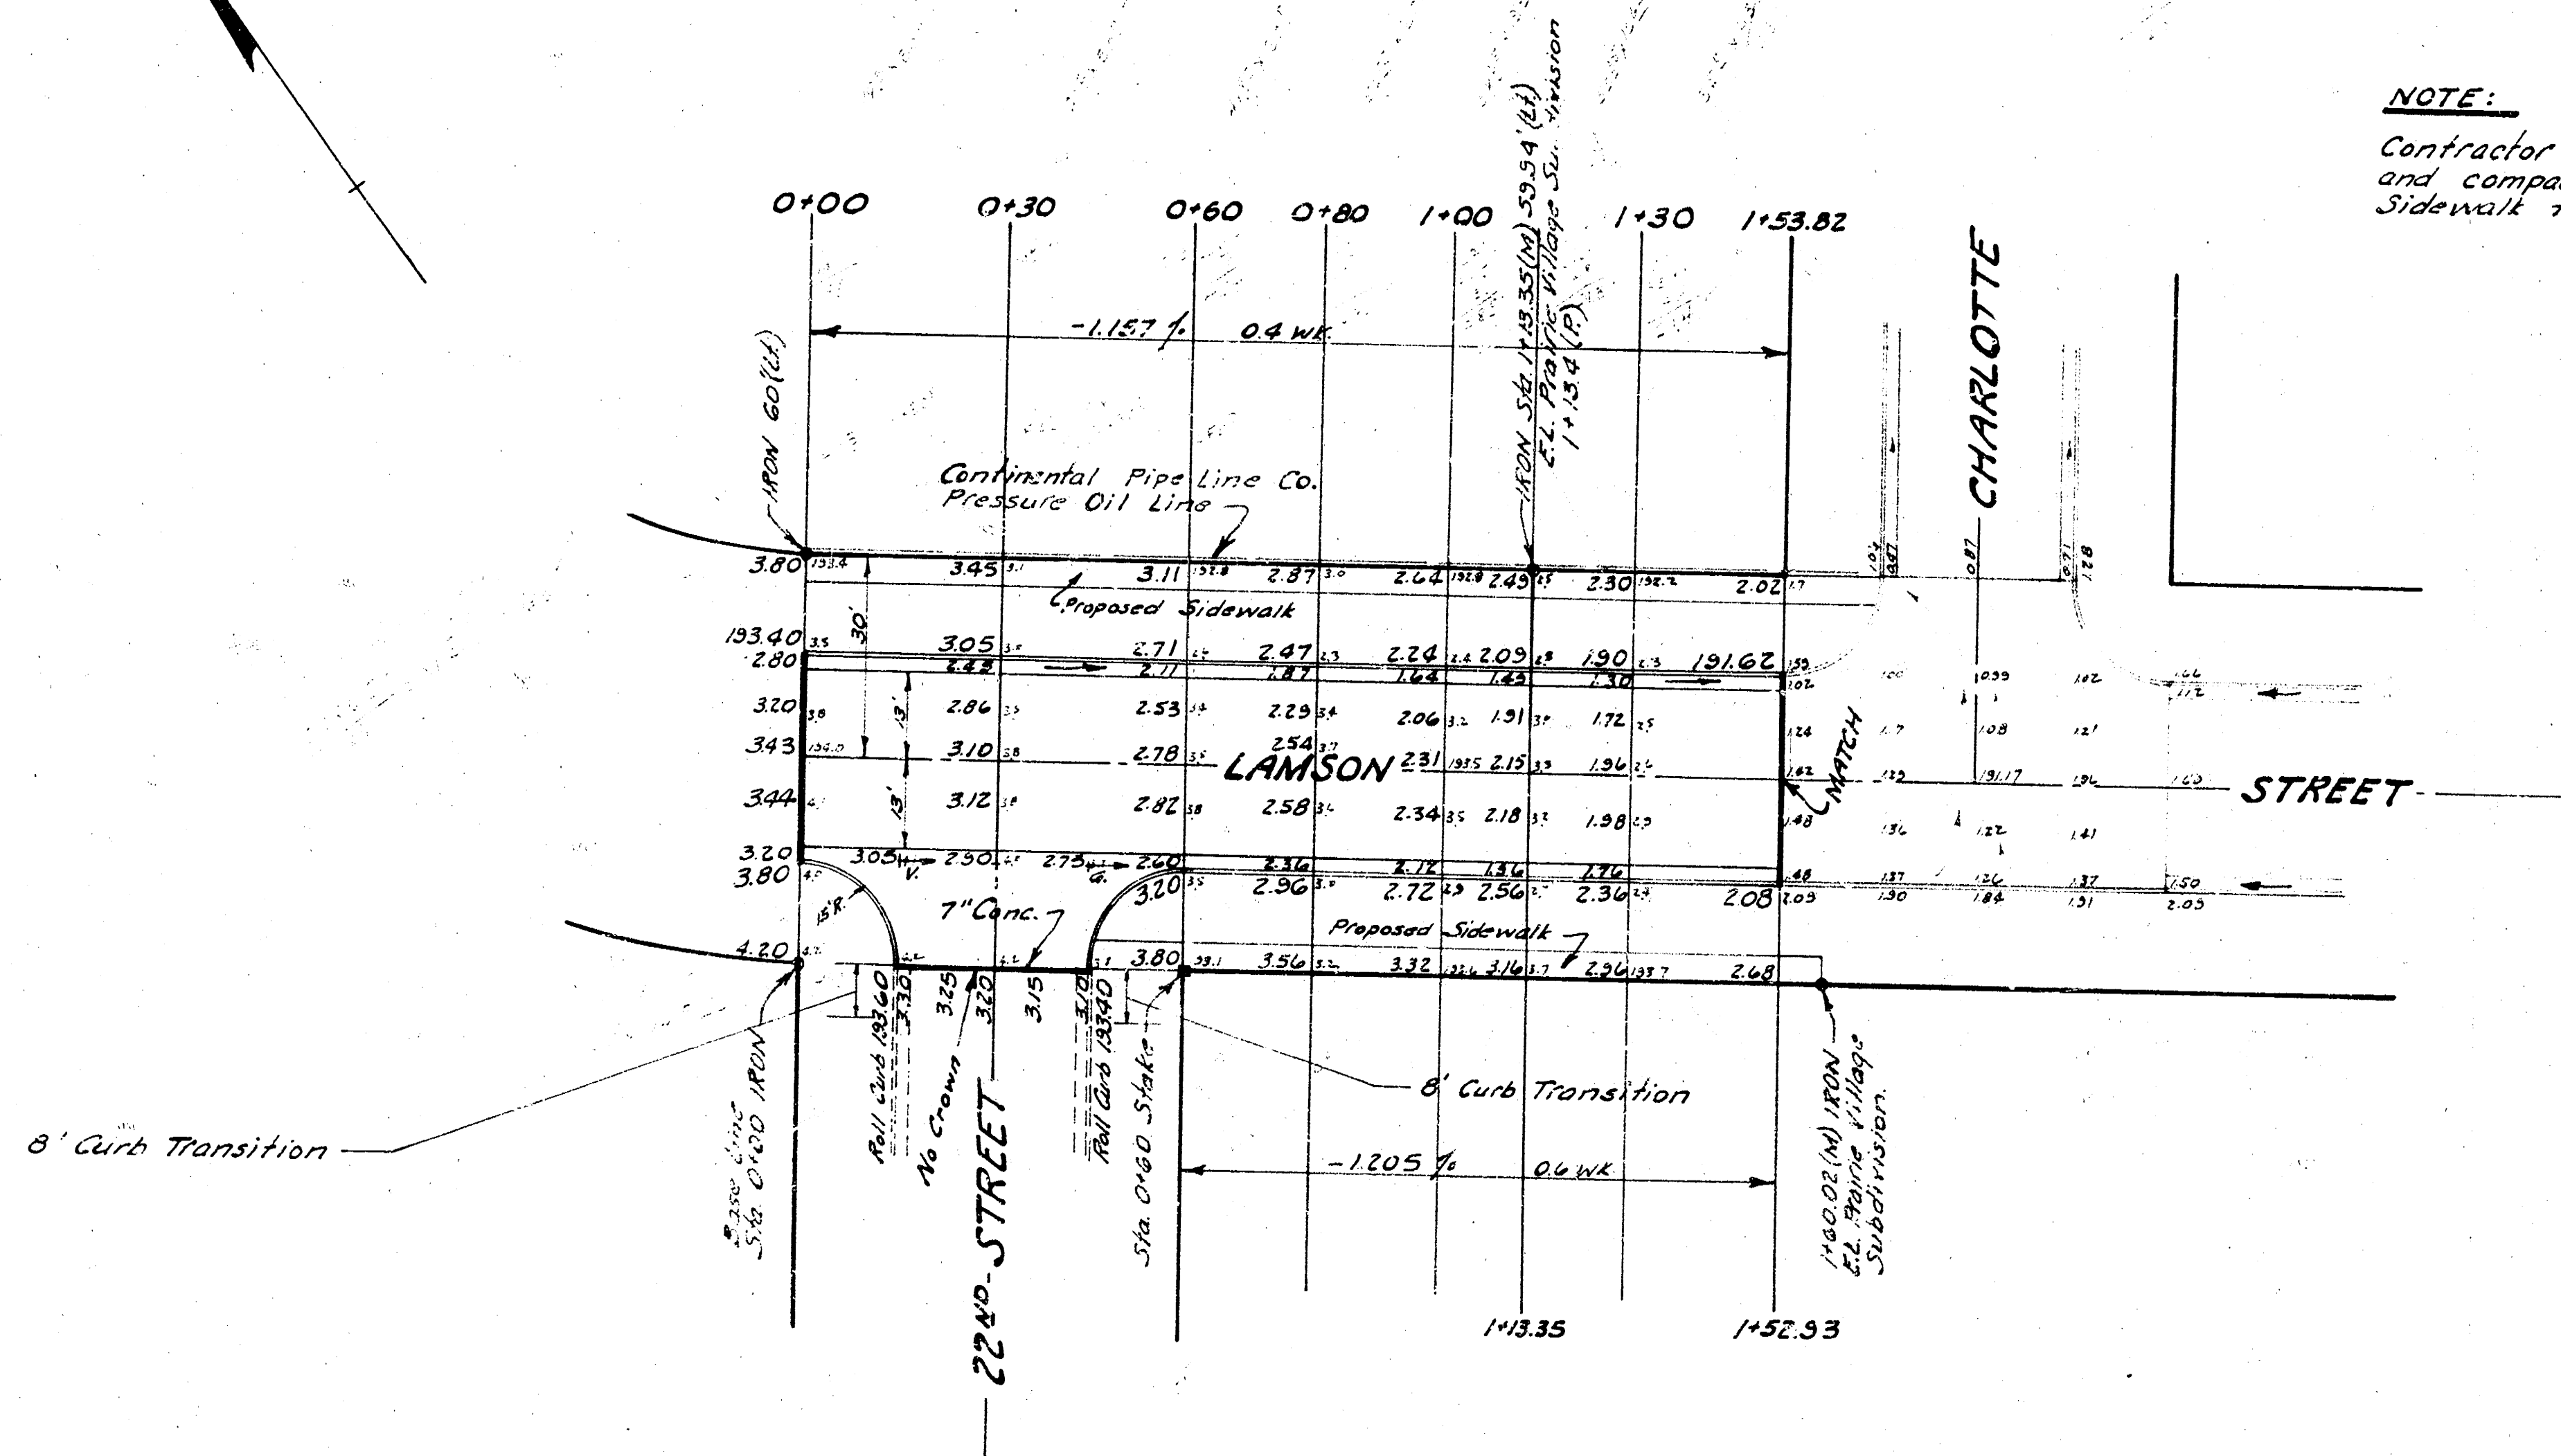

PROPERTY		CITY	
EXCAVATION	COMP. FILL	EXCAVATION	
2152-255 Cu yds.	1 Cu yd.	81 Cu yds.	
110 ft. 25		8	
Totals 280 Cu yds.	1 Cu yd.	89 Cu yds.	

LAMSON STREET
 W.L. CHARLOTTE STREET
 to N.L. 22ND STREET
 26-2-30 Asph. Conc.
 B.E. SMITH, CITY ENGINEER
 CITY OF WICHITA, KANSAS
 Date: Oct. 1968
 Project No. C18-101