


B.M. SW COR. STEP No 5402 LAMBSDALE 213.21

ELEVATION  
 Prop. CITY  
 906.3 1415  
 70.7 162  
 977.6 yds. 177.7 yds.

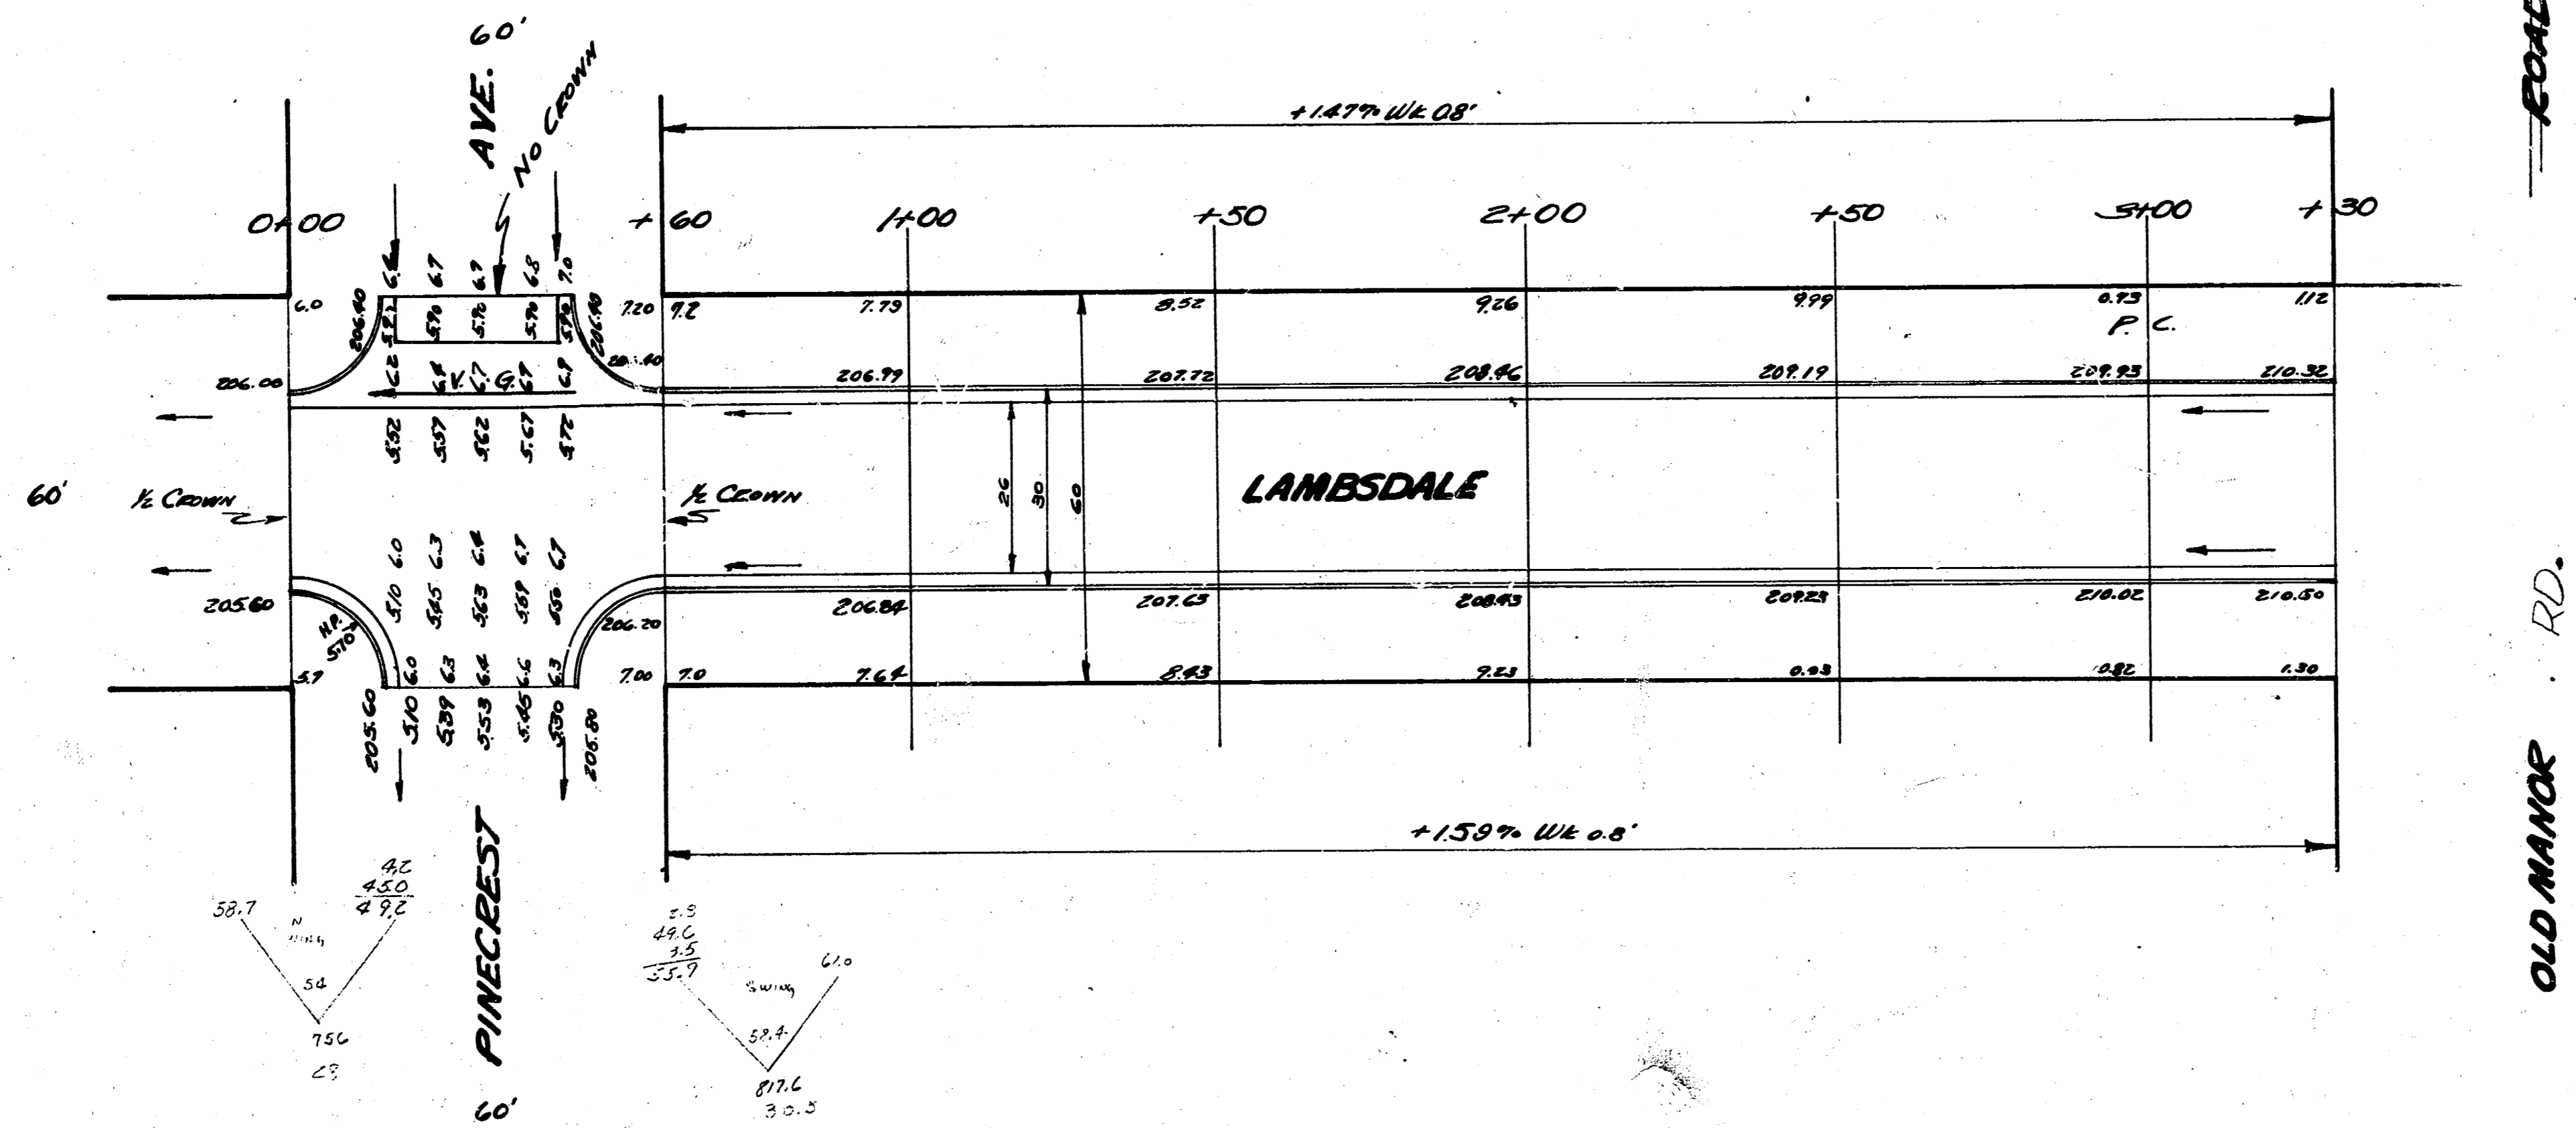

ROAD  
 OLD MANOR RD.

+1.00  
 P.I.  
 EL. 214.00  
 200' W.C.

LAMBSDALE  
 B.M. 5-3  
 Checked 7/

**LAMBSDALE**  
 W.L. OLD MANOR TO W.L. PINECREST  
 26-2-30 A.C.  
 CITY OF WICHITA  
 B.E. SMITH CITY ENGINEER  
 JUNE 1953 Proj. C13-53

