



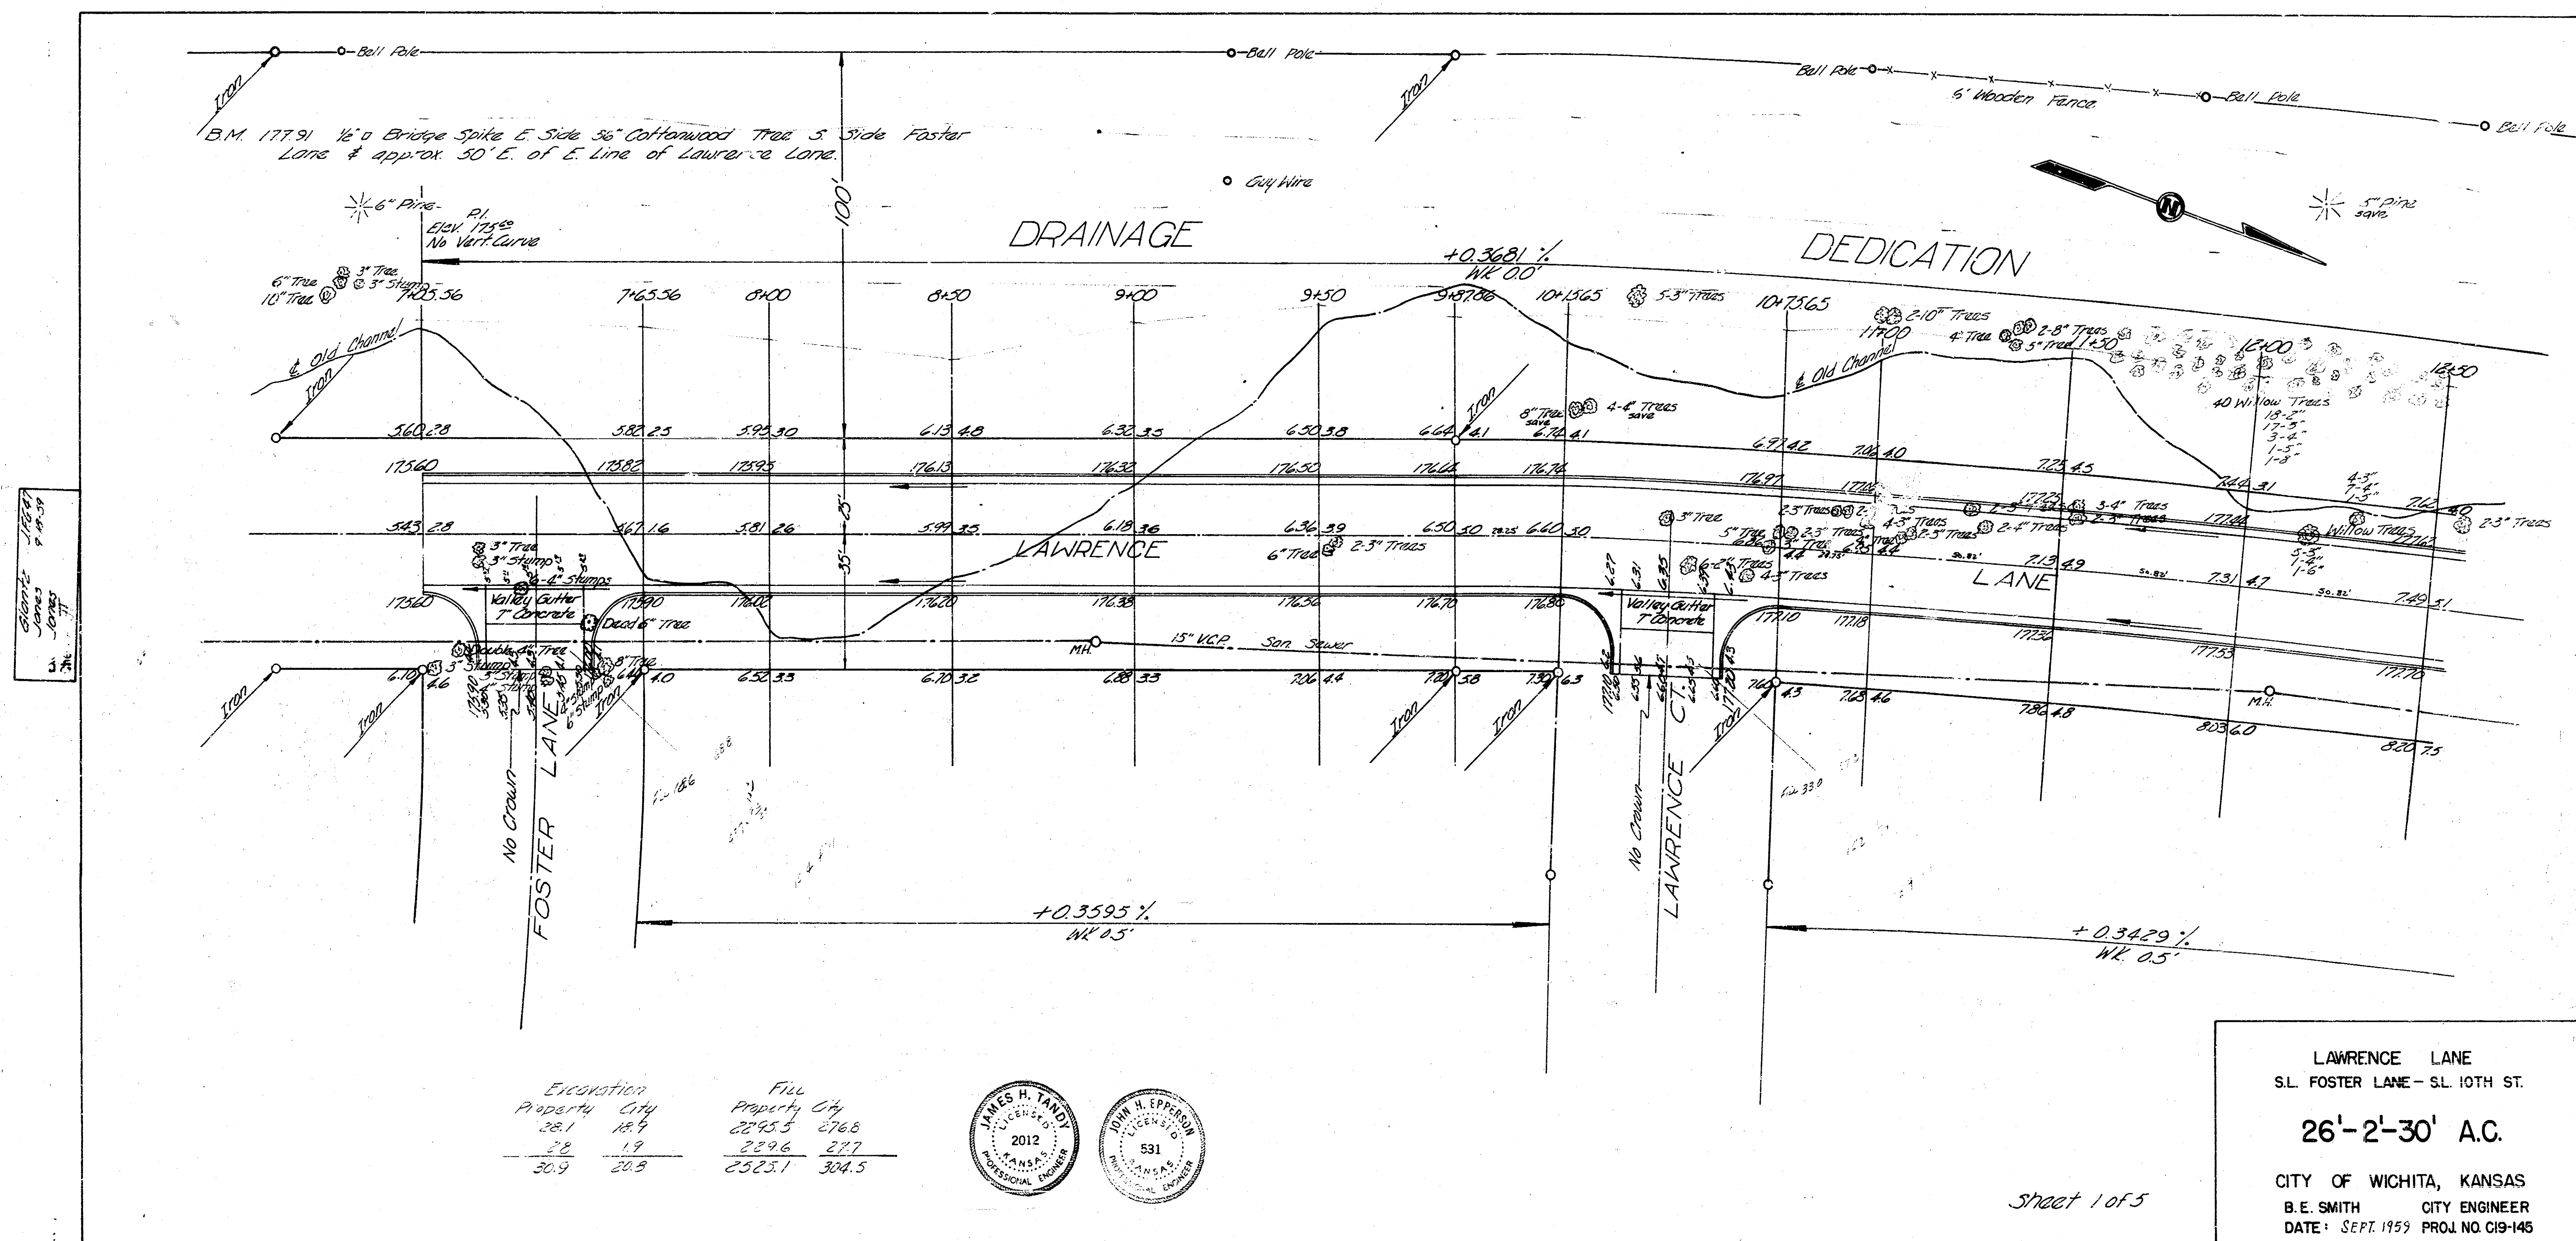

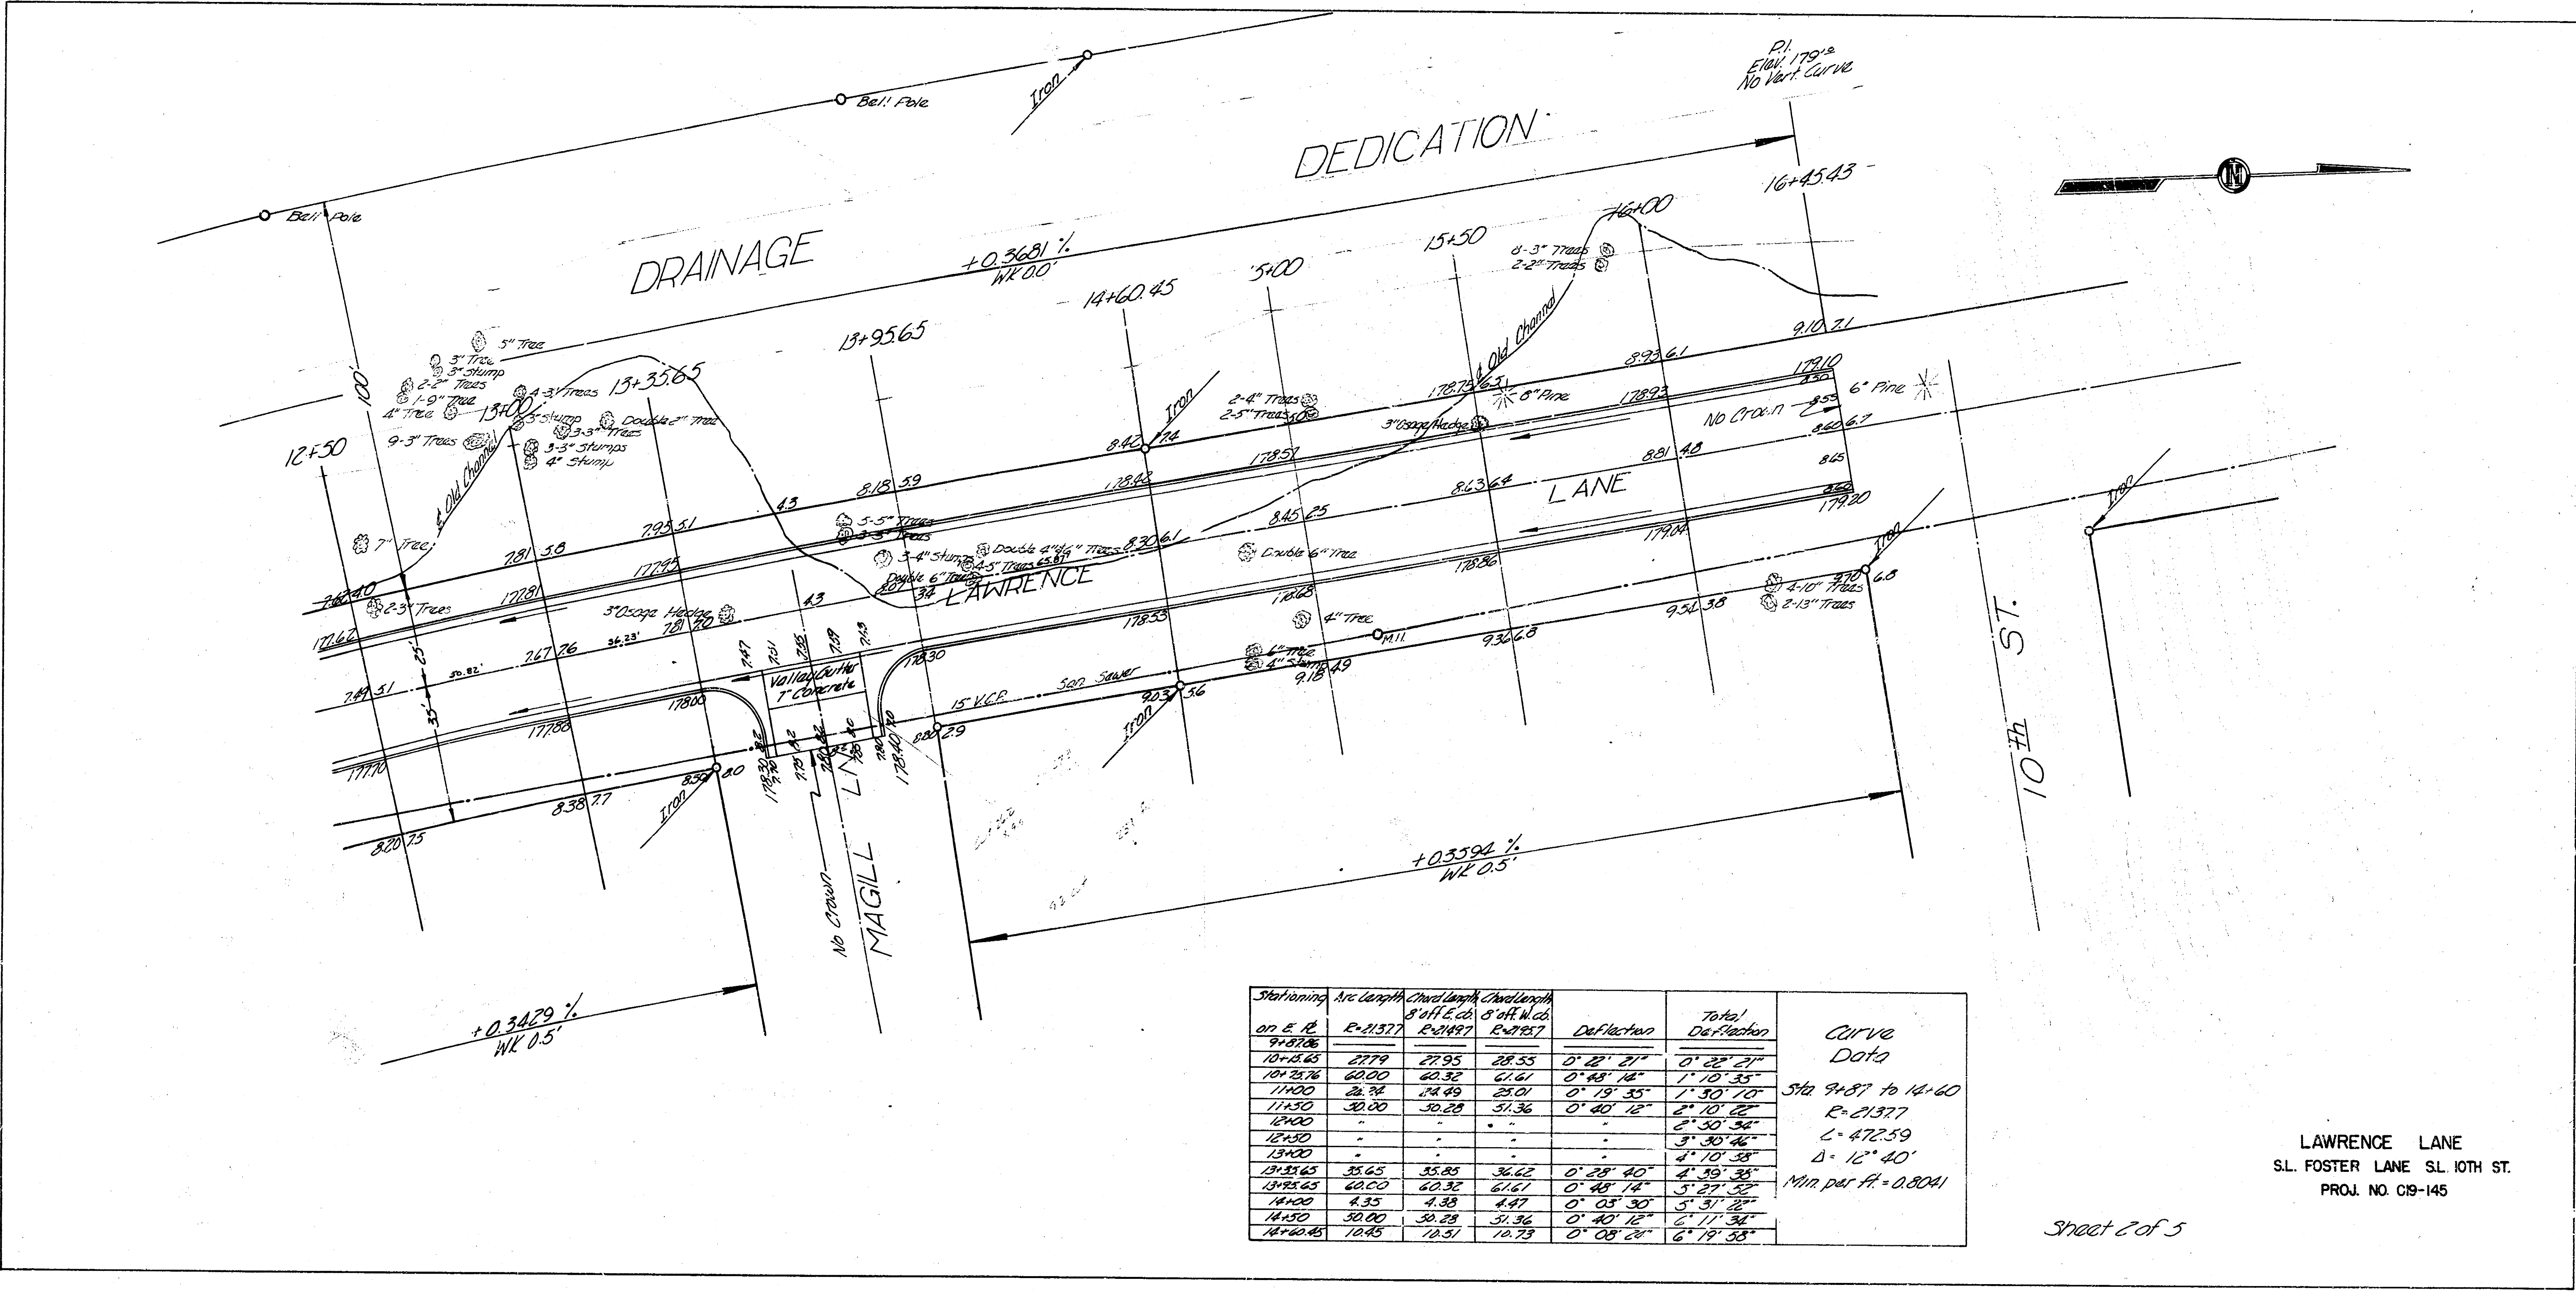

LAWRENCE LANE
SL FOSTER LANE SL 10TH ST.
PROJ. NO. C19-145

Sheet 2 of 5