

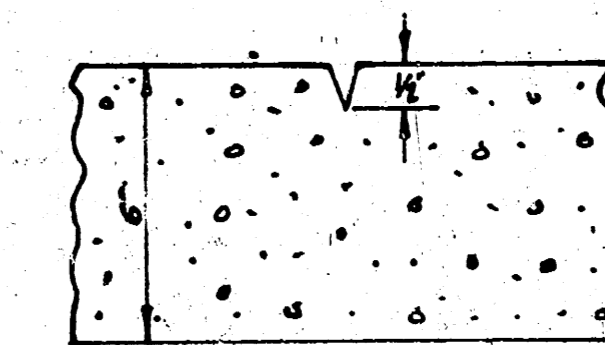
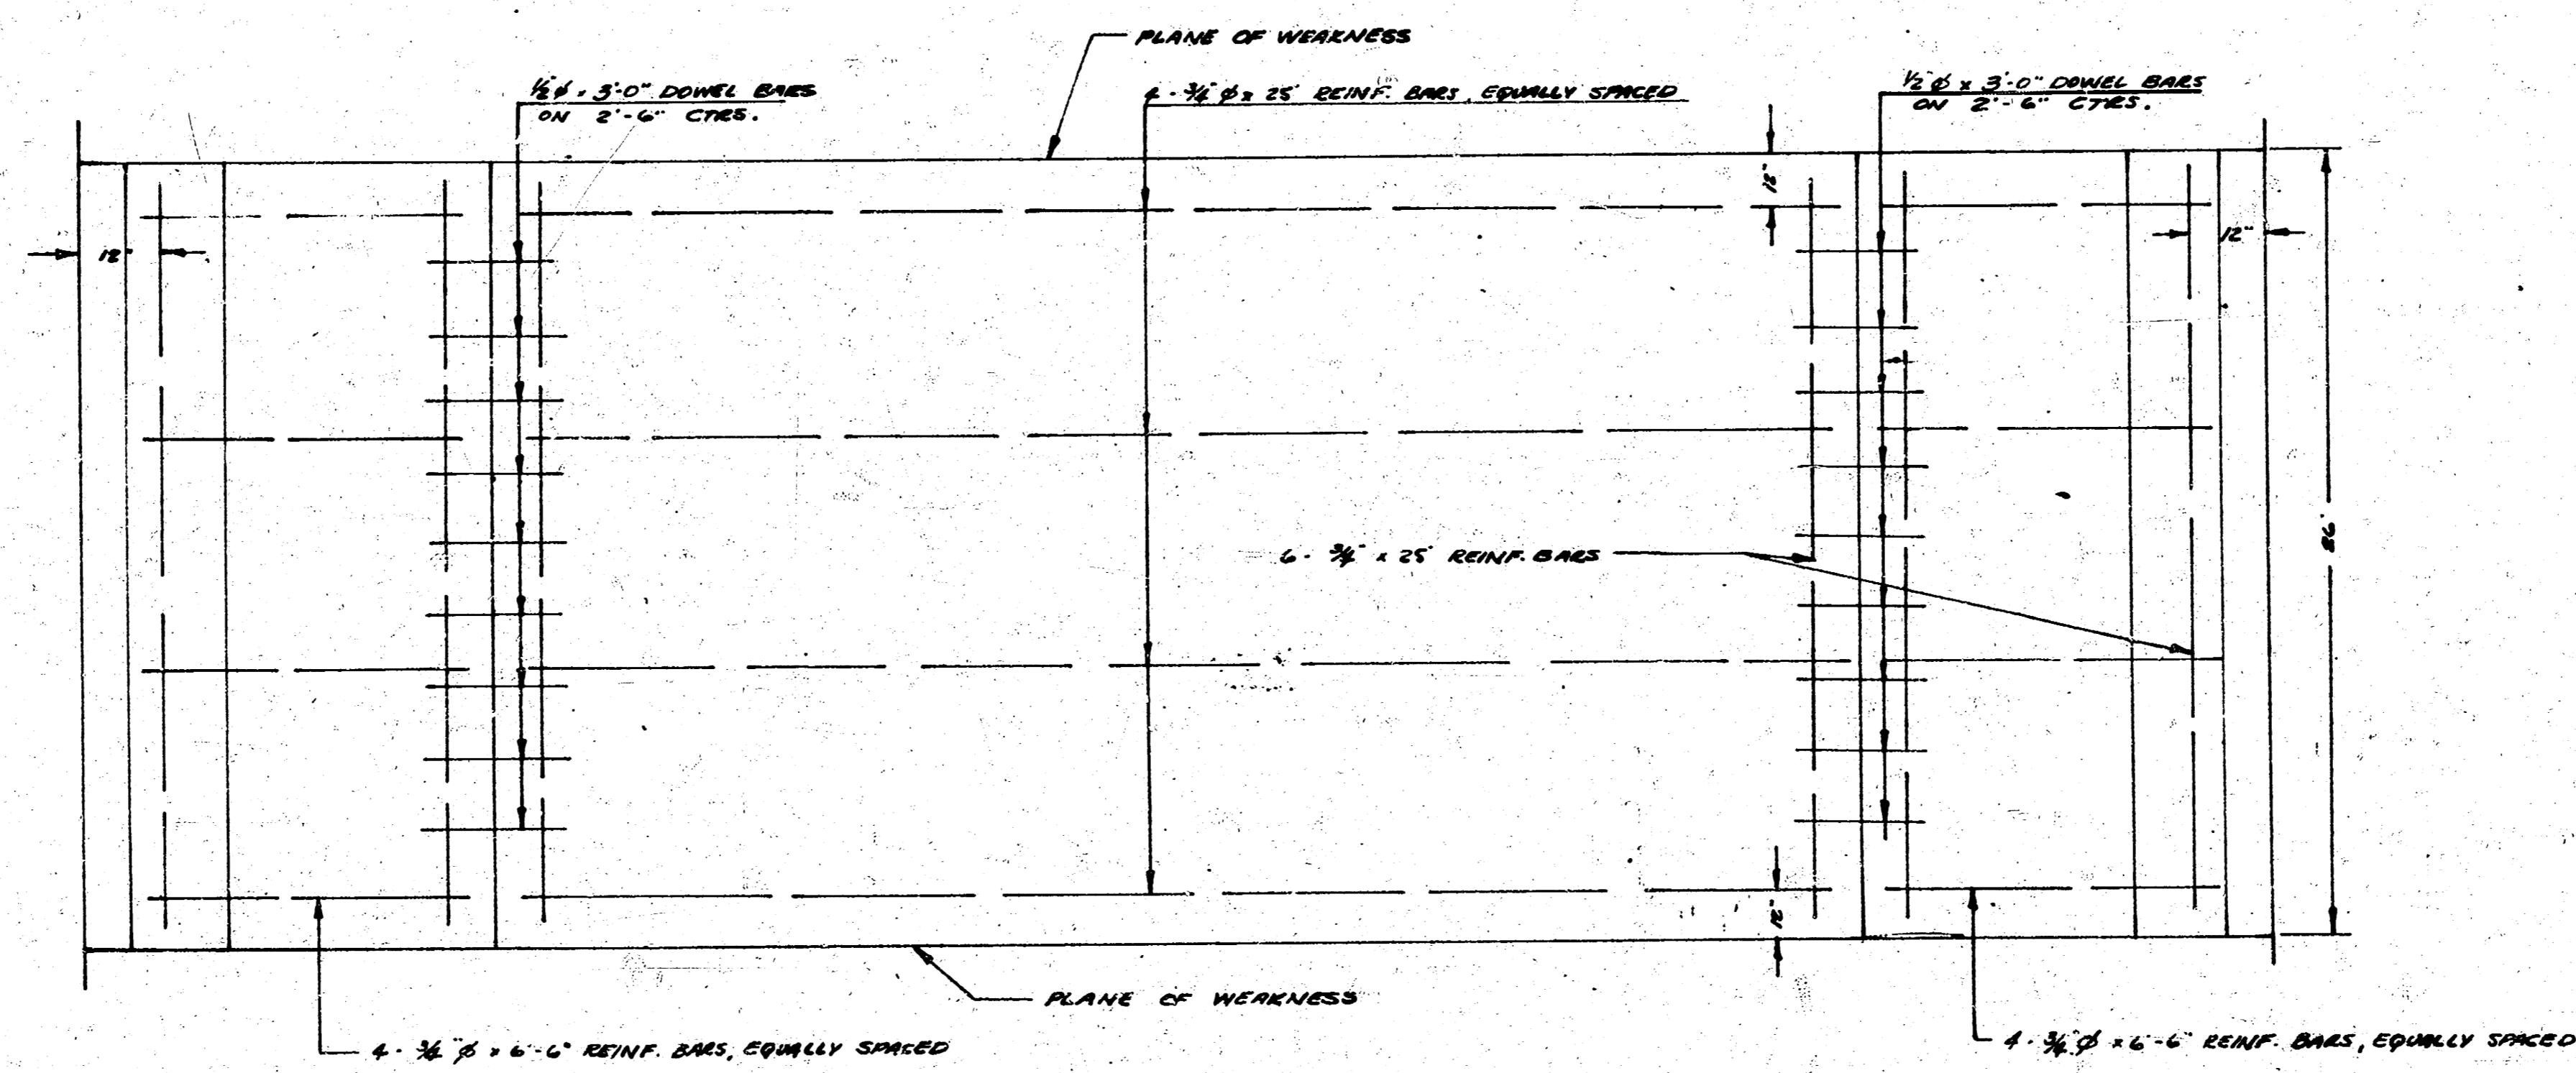


LINCOLN STREET  
 E.L. LOT 2, BLK. 3 TO E.L. WAVERLY  
 PURCELL'S 5TH

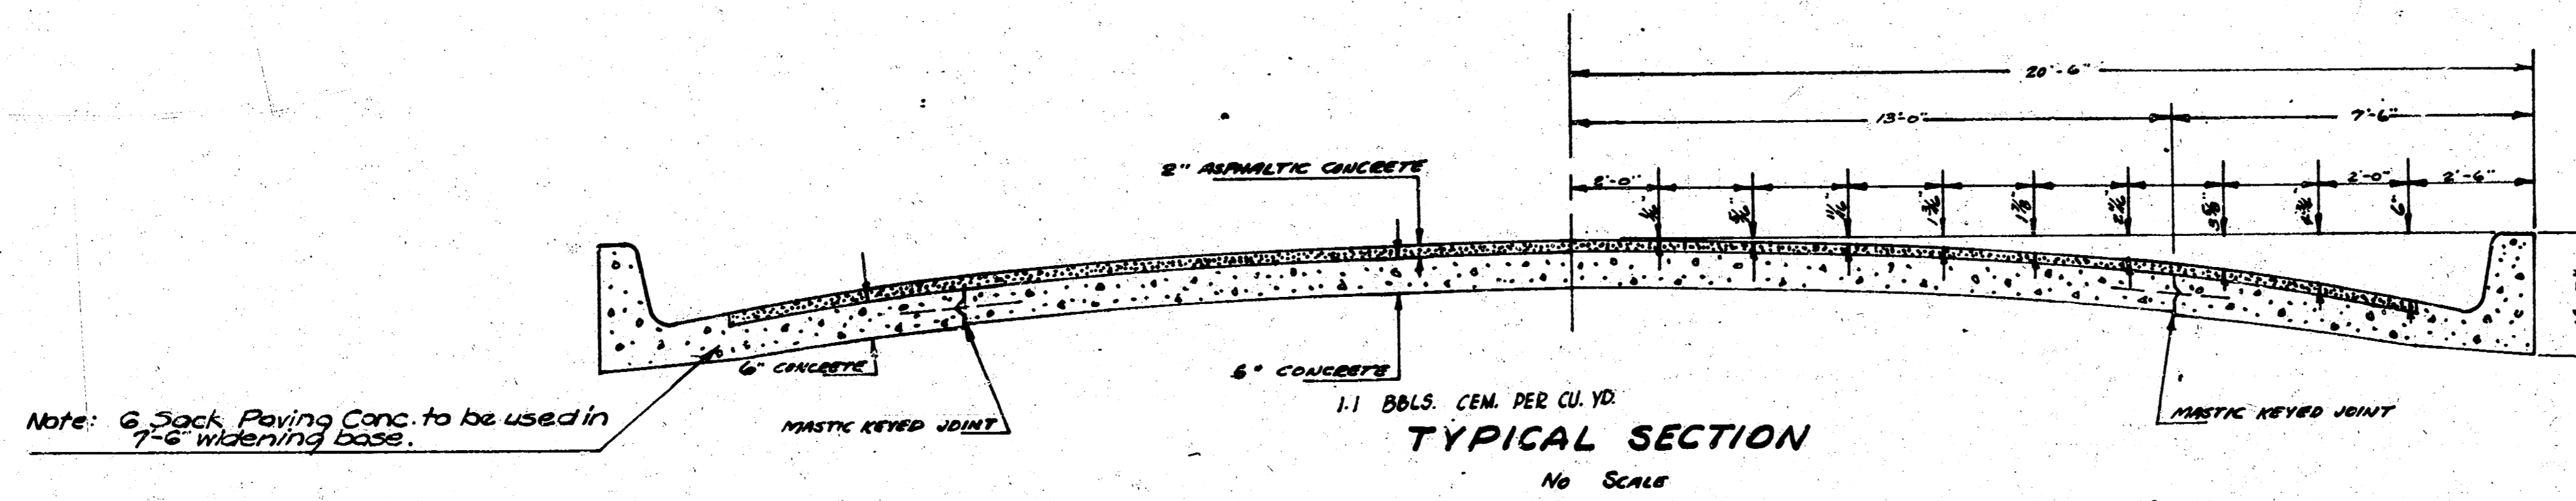


DETAIL - PLANE OF WEAKNESS  
 PLANE OF WEAKNESS TO BE CUT WITH DOVEL-BASE, DEGREE TO DEPTH AS SHOWN IN A STRAIGHT LINE FROM CURB TO CURB. 26" CTR. TO CTR.

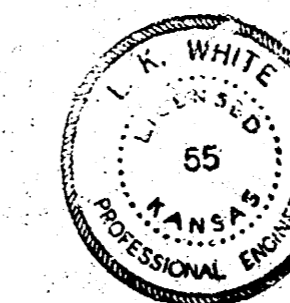


M=67

B.M. 153.887M in Muller Hyd. s.w. cor. Lincoln/Waverly

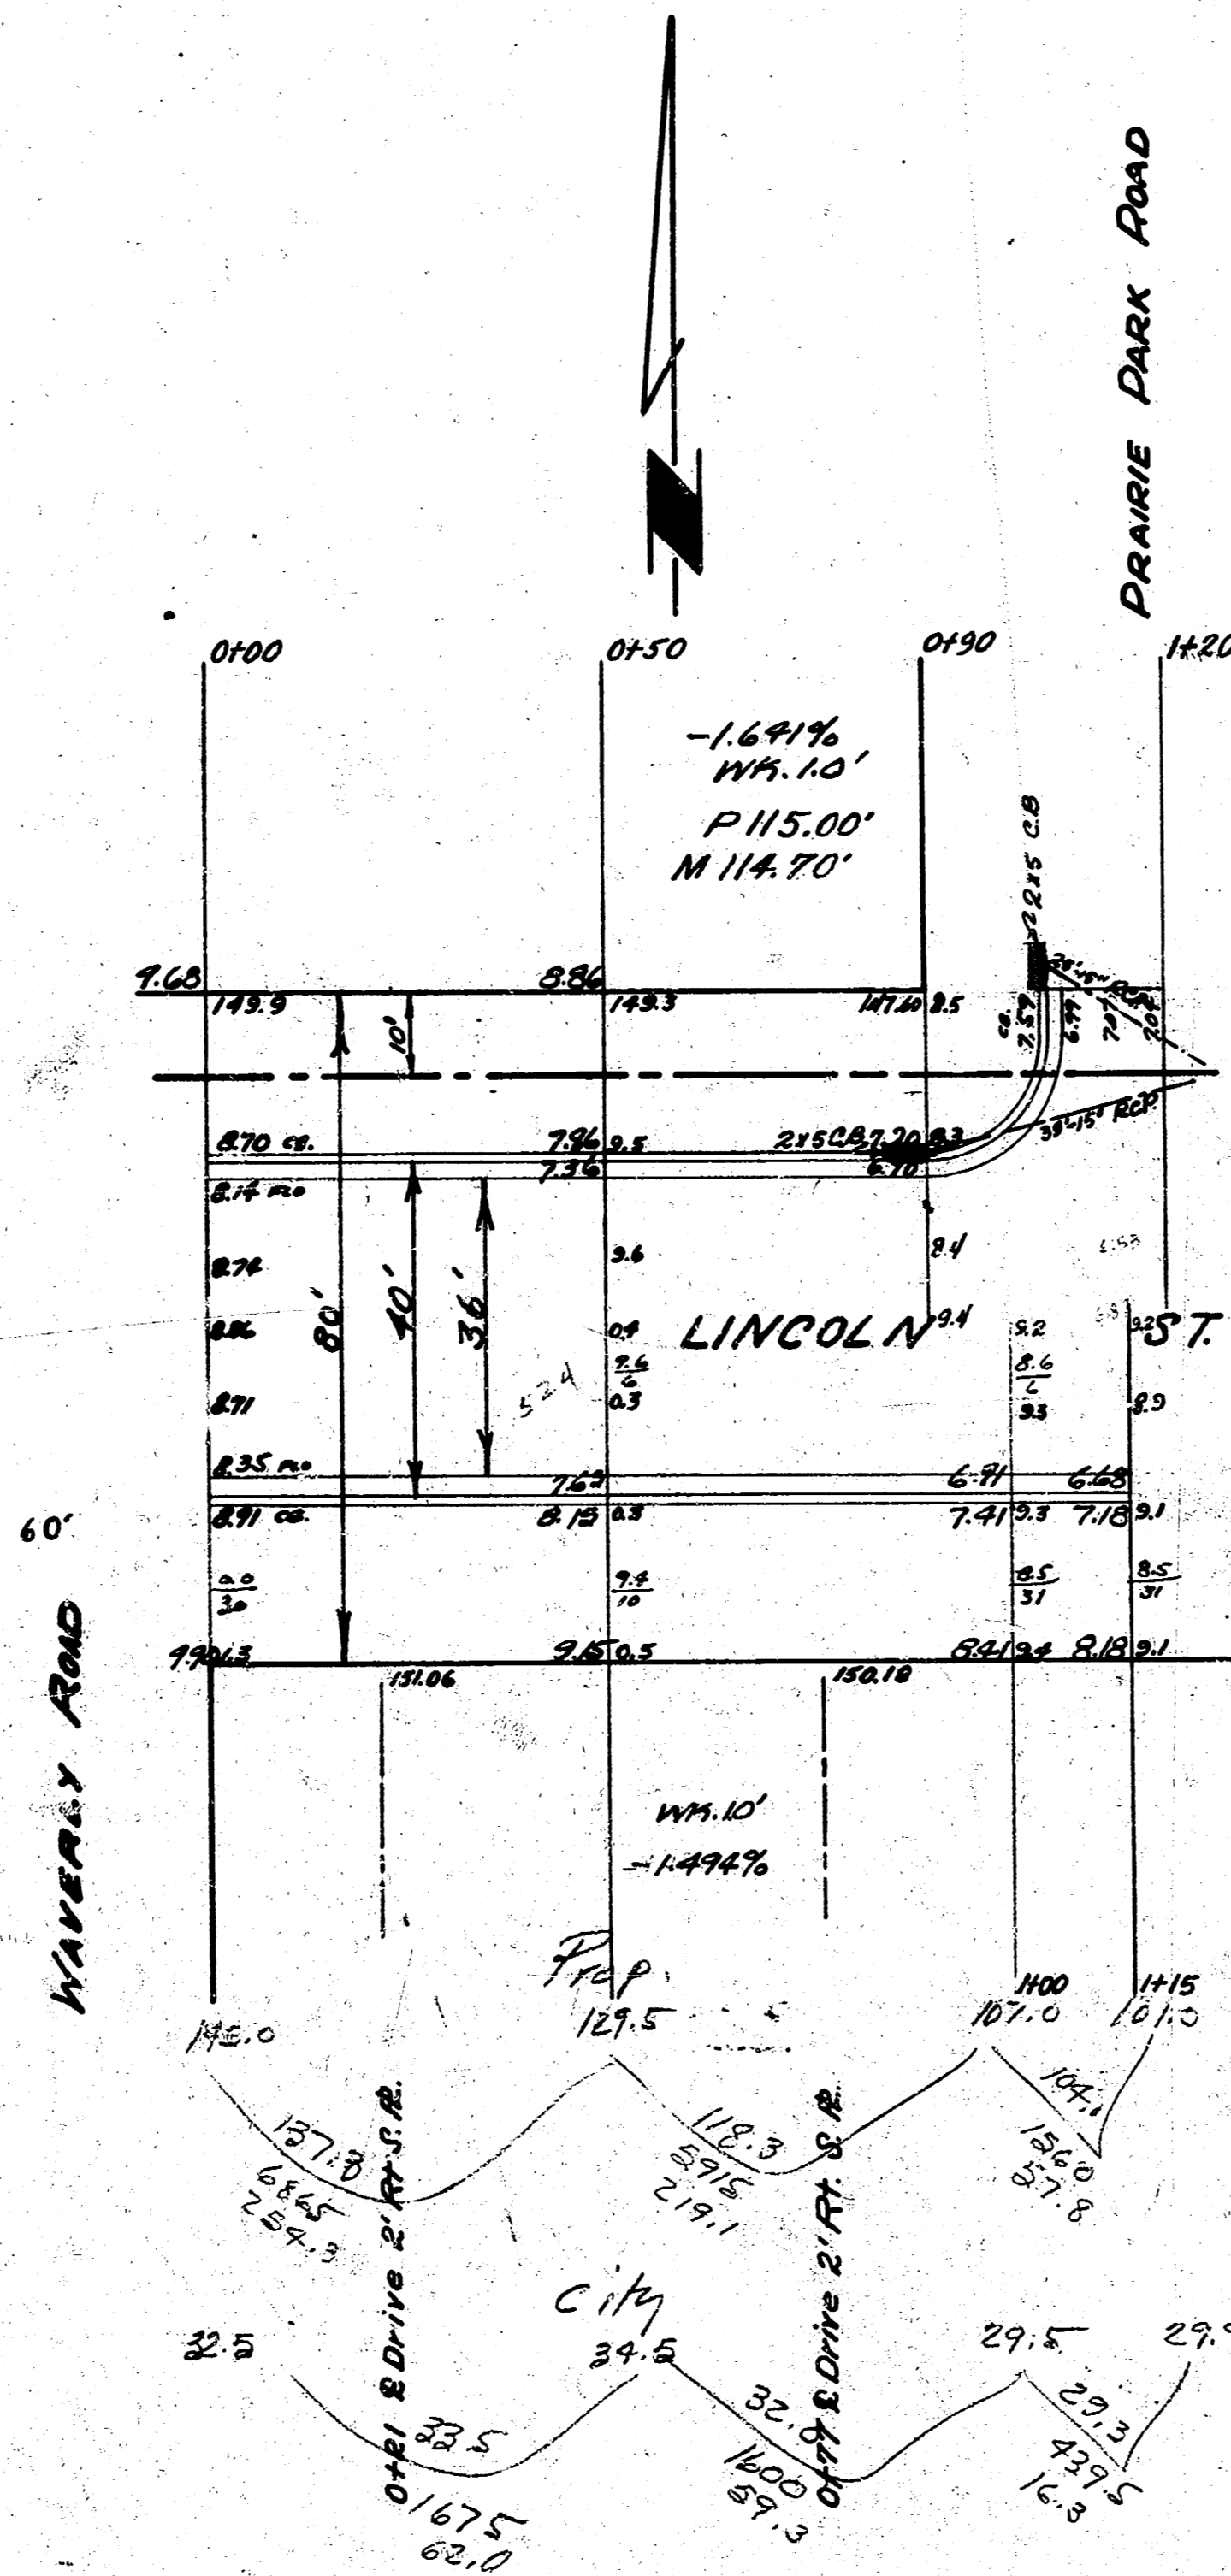

**PROPERTY**  
 259.3  
 219.1  
 57.8  
 ---  
 53.12  
 53.1 + 10%  
 584.5 Total Cu. Yds Excavation

**CITY**  
 62.0  
 89.3  
 16.8  
 ---  
 137.6  
 13.8 + 10%  
 151.4 Total Cu. Yds Excavation

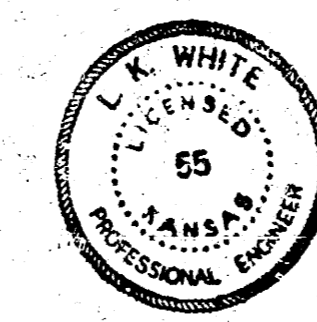

**LINCOLN ST.**  
 E.L. WAVERLY TO E.L. LOT 2 Bk 13  
 26-2-30 A.C. WIDEN TO 40'  
 CITY OF WICHITA, KANS.  
 L.K. WHITE CITY ENGINEER  
 DEC 1950 PROJ. NO. C10-152