


B.M. 60# NAIL N.S.P.P SW COR. 25TH & LITCHFIELD ELEV. 126.24

STA. ON E

N

Surveyed by
B.K. S. 20
Plotted by
J.D.
Exc. by
J.D.
Checked by
J.D.

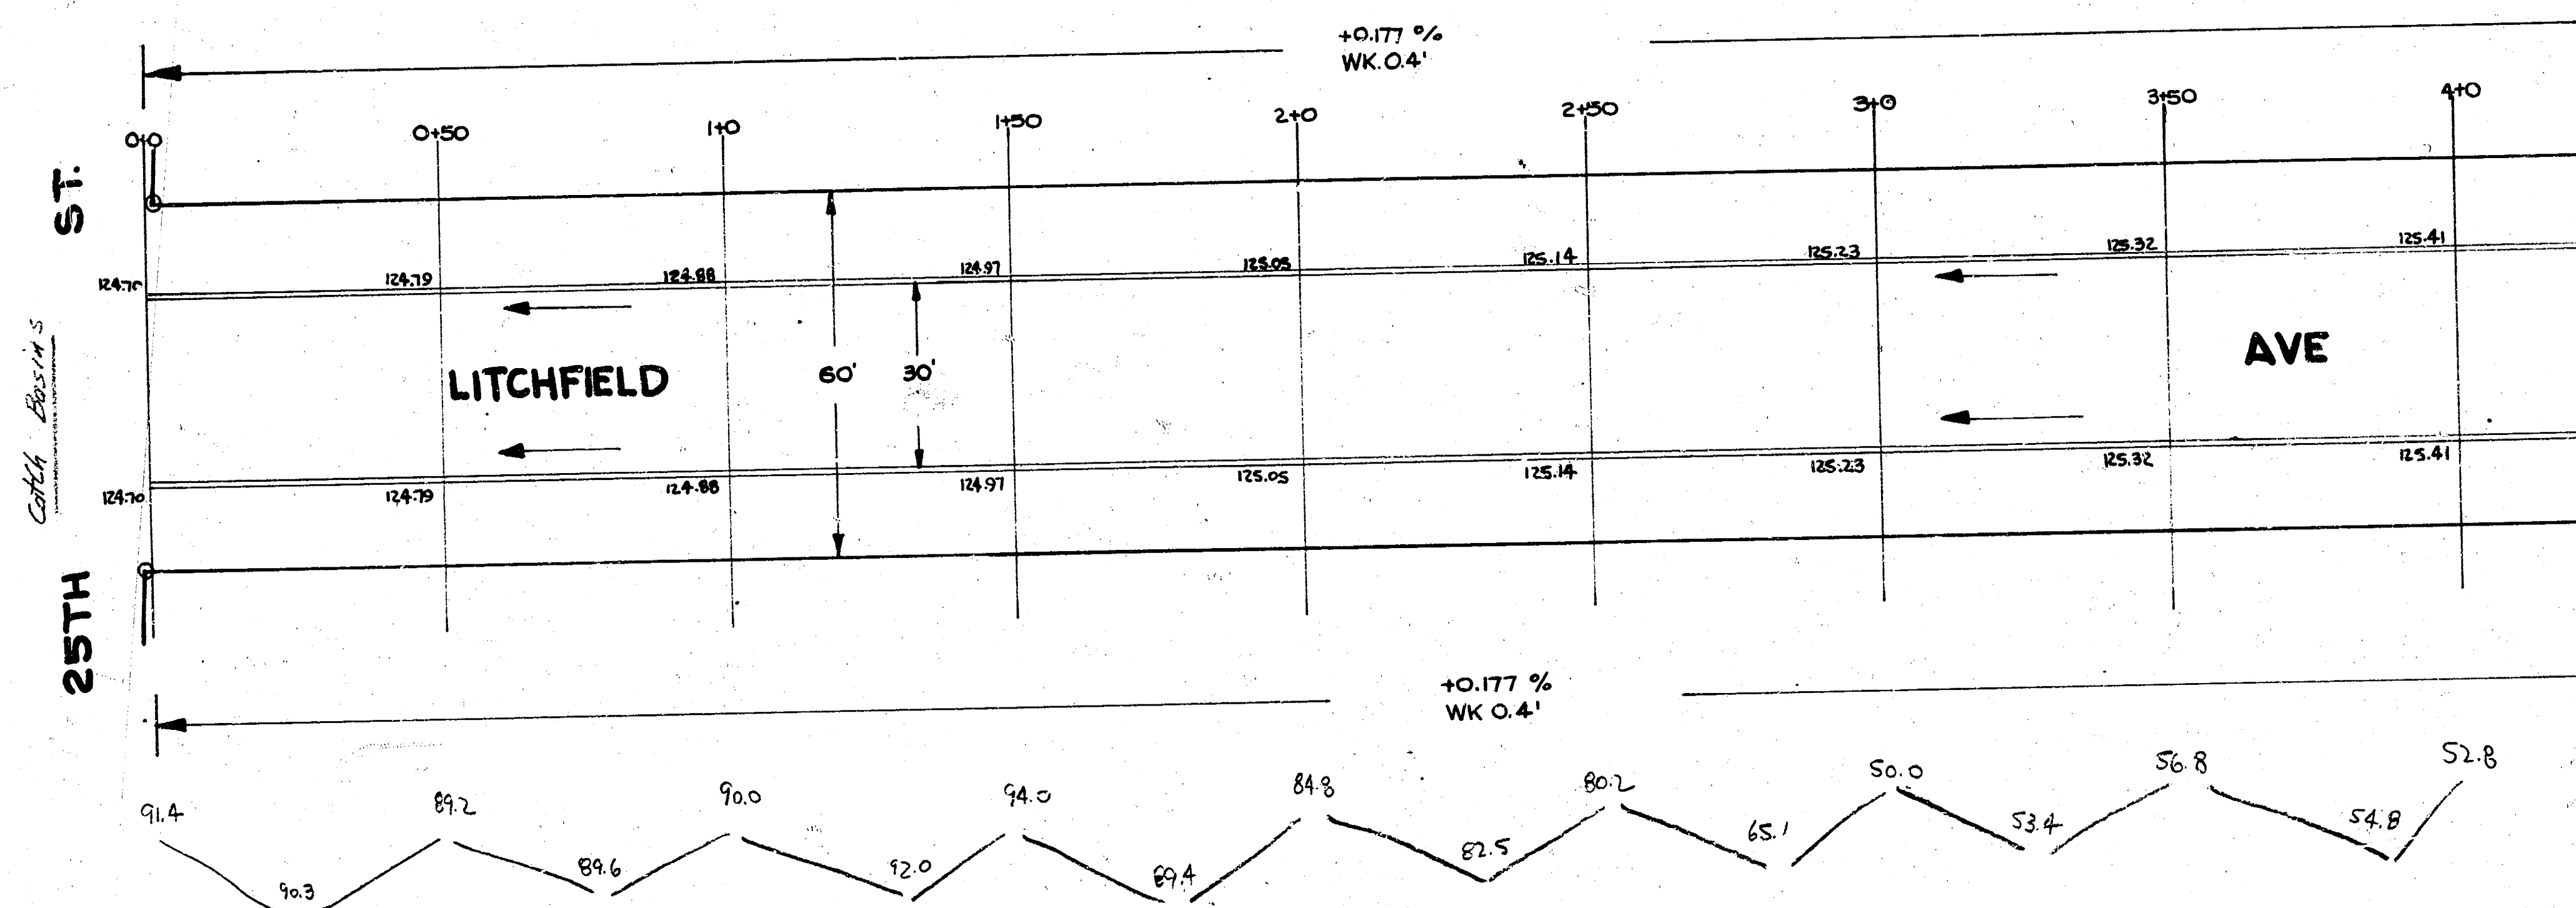


1795.0 Curvature
+10%
1974.5 yd. 3



LITCHFIELD AVE.
N.E. 25TH TO S.E. BRADY
30' CONC. & CURB
CITY OF WICHITA, KANS.
B.E. SMITH CITY ENGINEER
FEB. 1954 PROJ. NO. C13-123

1/3

2

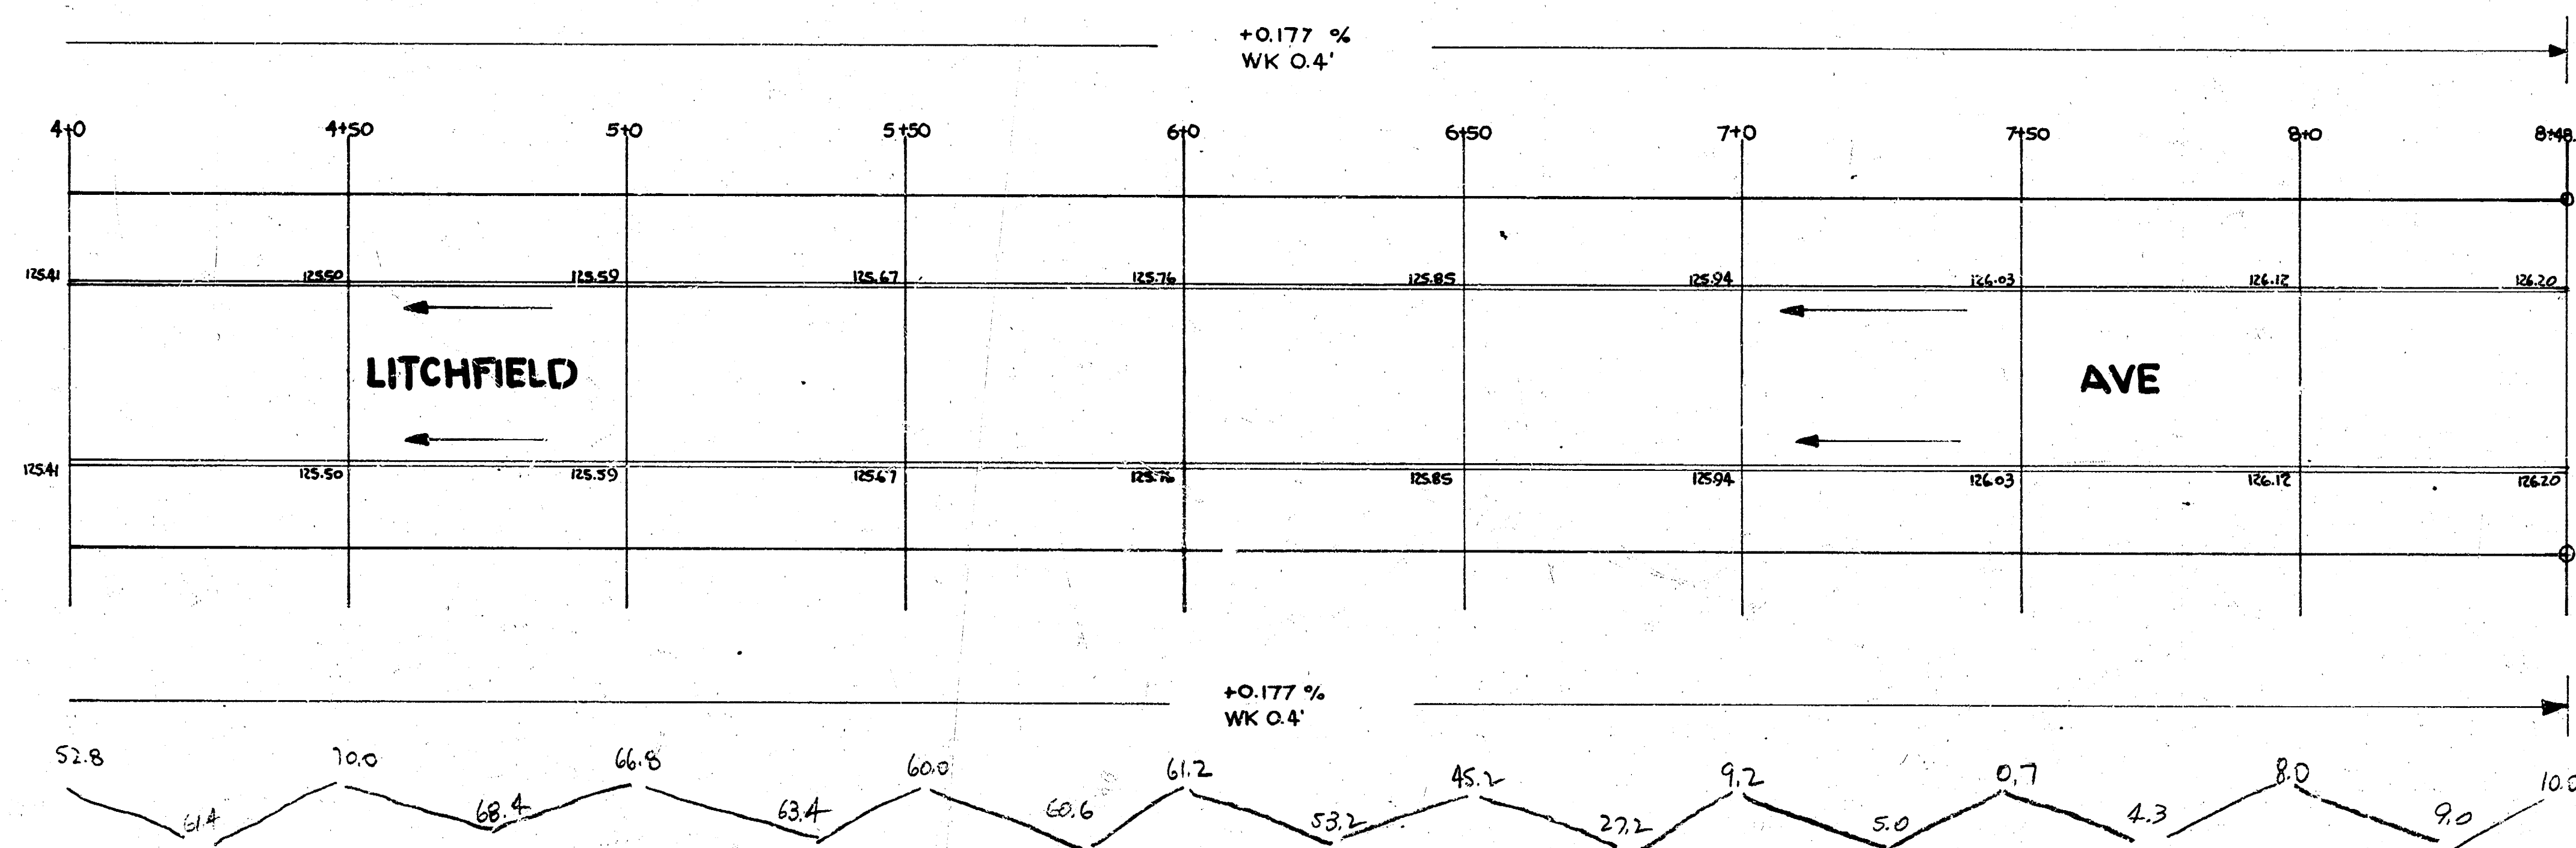

AVE

BRADY

2/3

LITCHFIELD AVE.

PROJ. NO. C13-123