



S-1

BM 17770 Step Bench in T.R. on E.S. Hillside @ Stadium Drive
BM 18204 Rim M.H. West of Lorraine, S.S. 18th

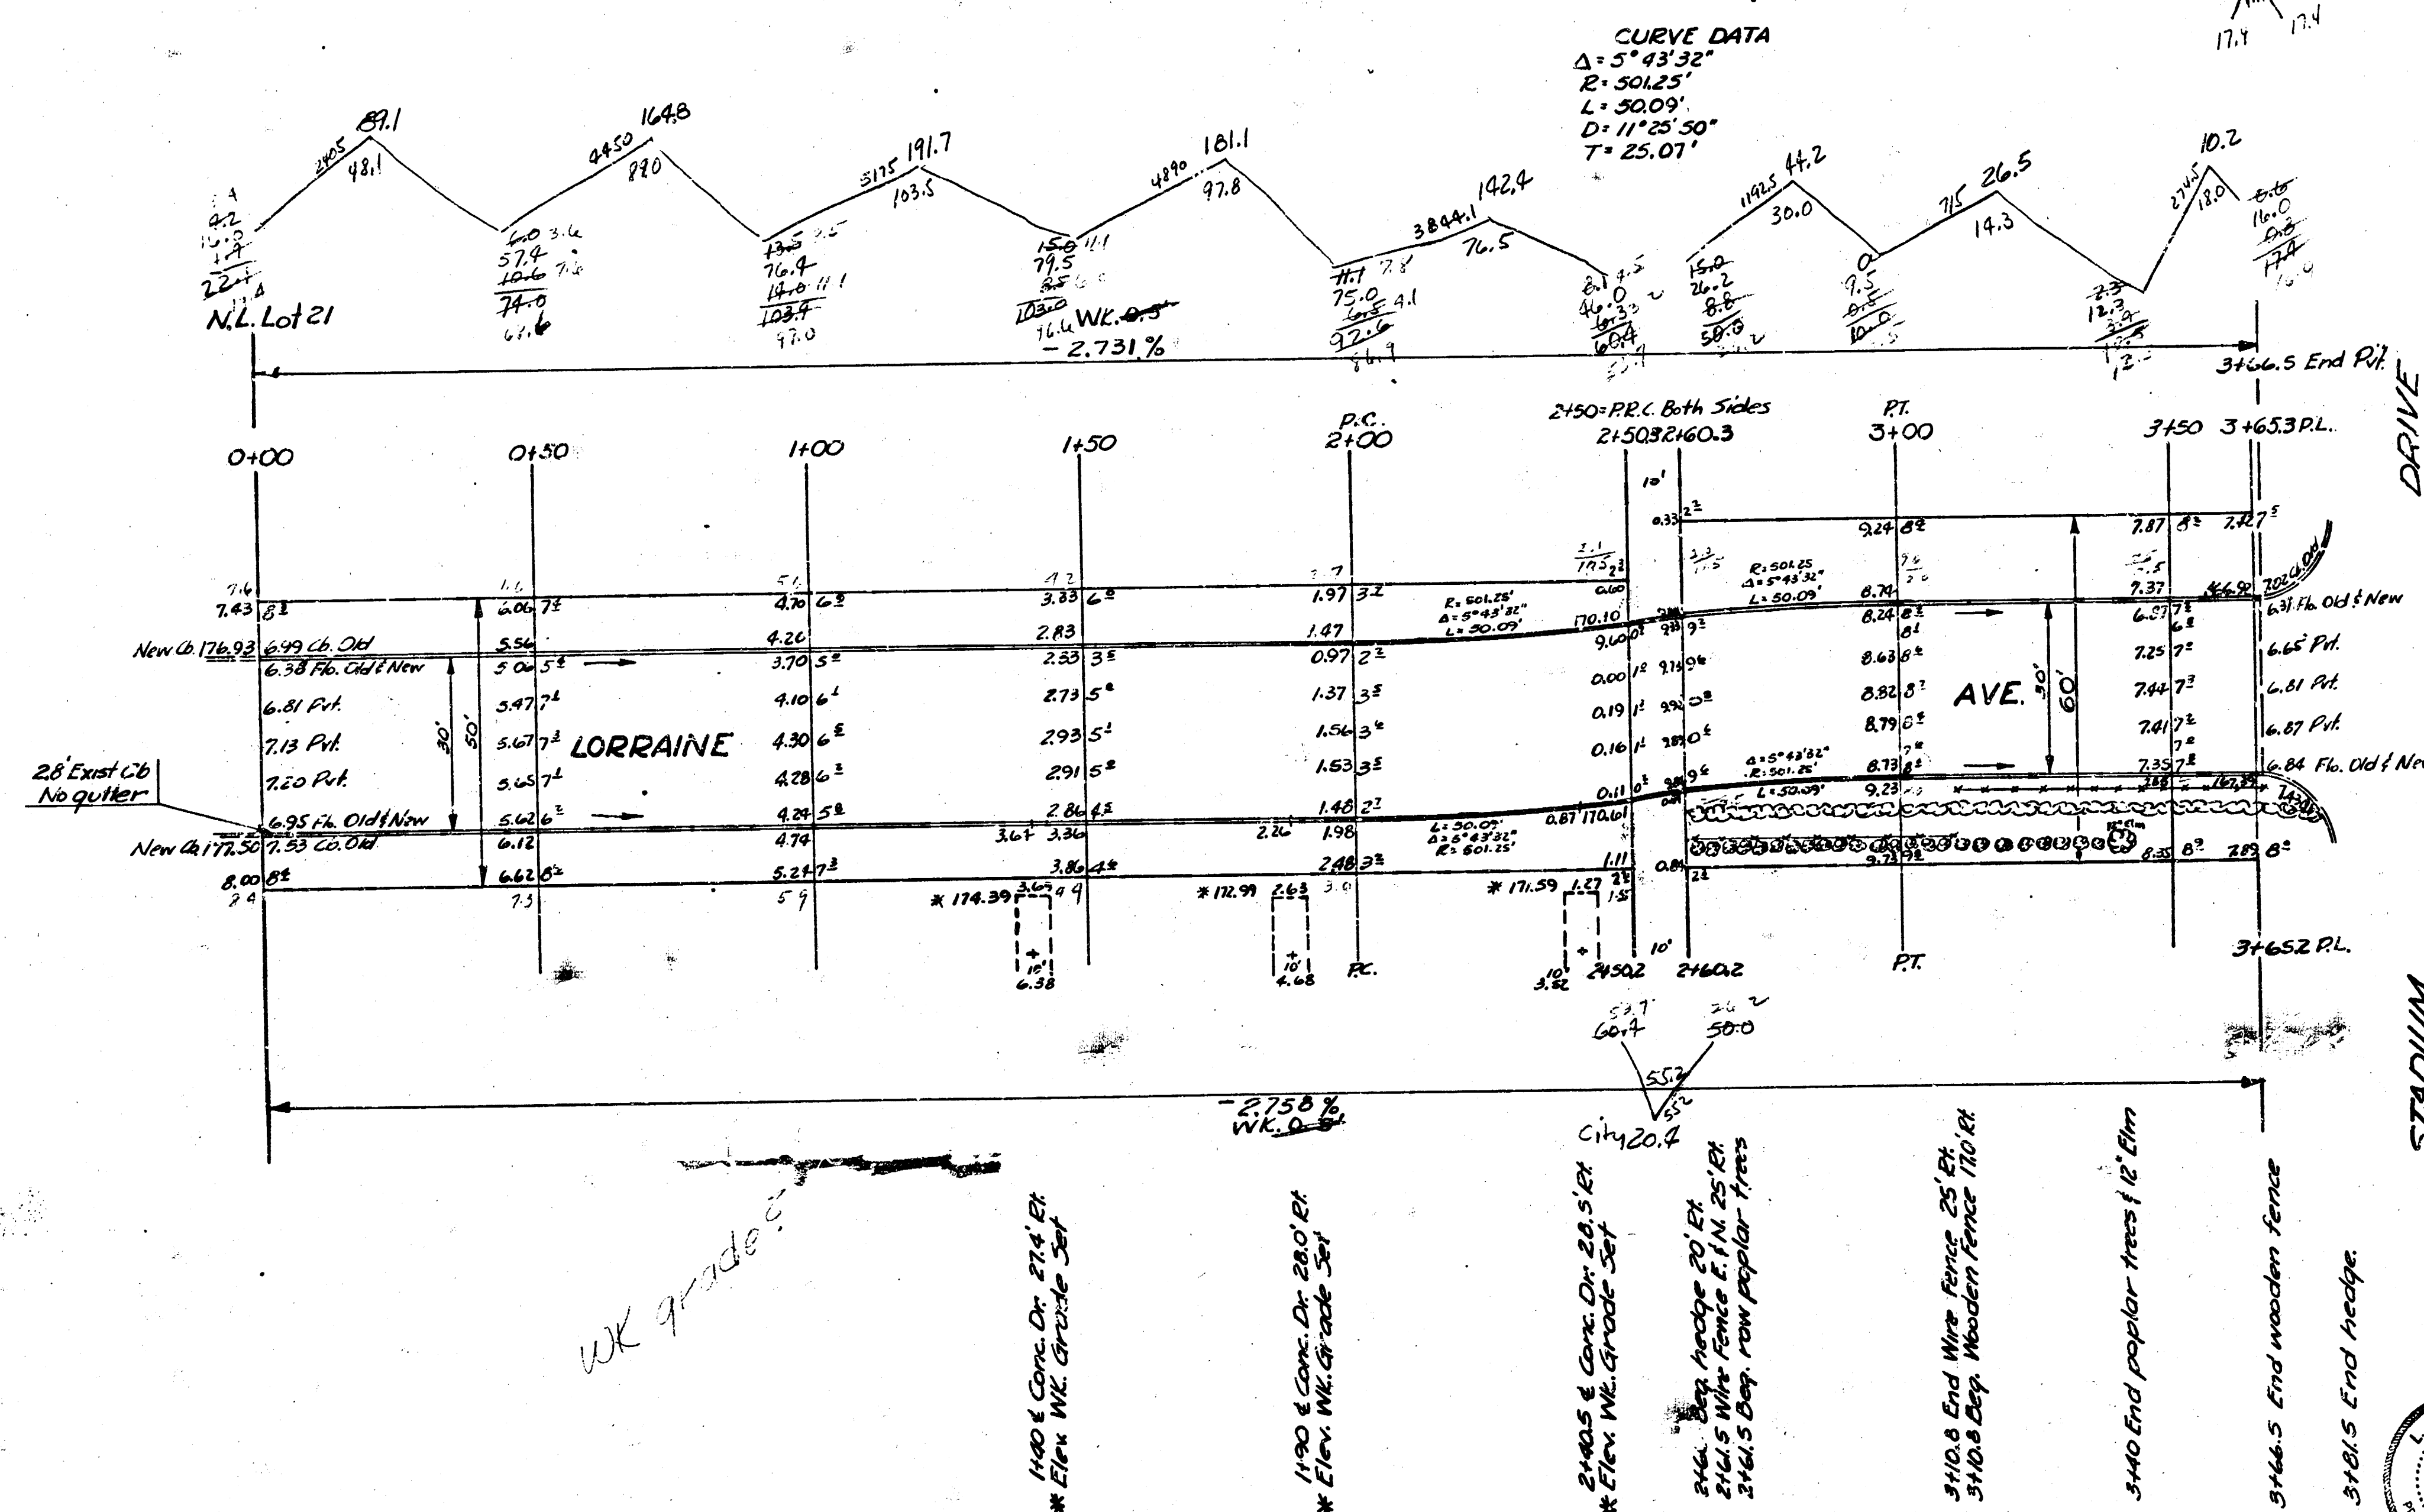

Prop	City
89.1	20.4
104.8	0.3
191.7	21.2
181.1	2.1
142.4	26.2
44.2	10.2
26.2	84.7
10.2	84.7
+10%	84.7
Total	934.7 Cu. Yds.

LORRAINE AVENUE
N.L. Lot 21 B.M. 4 Coll. Ten. Add - SL Stadium
30' Conc. & Cb.
City of Wichita Kansas
L.K. White City Engr.
April, 1951 Proj. No. C11-12

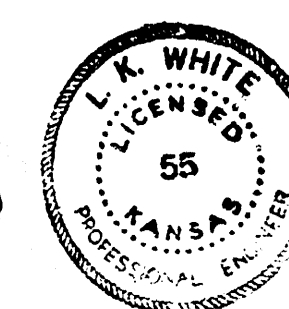

Bm. 16574 ul in Whaley Cgwt to S.E. Louisiana + 17th

