

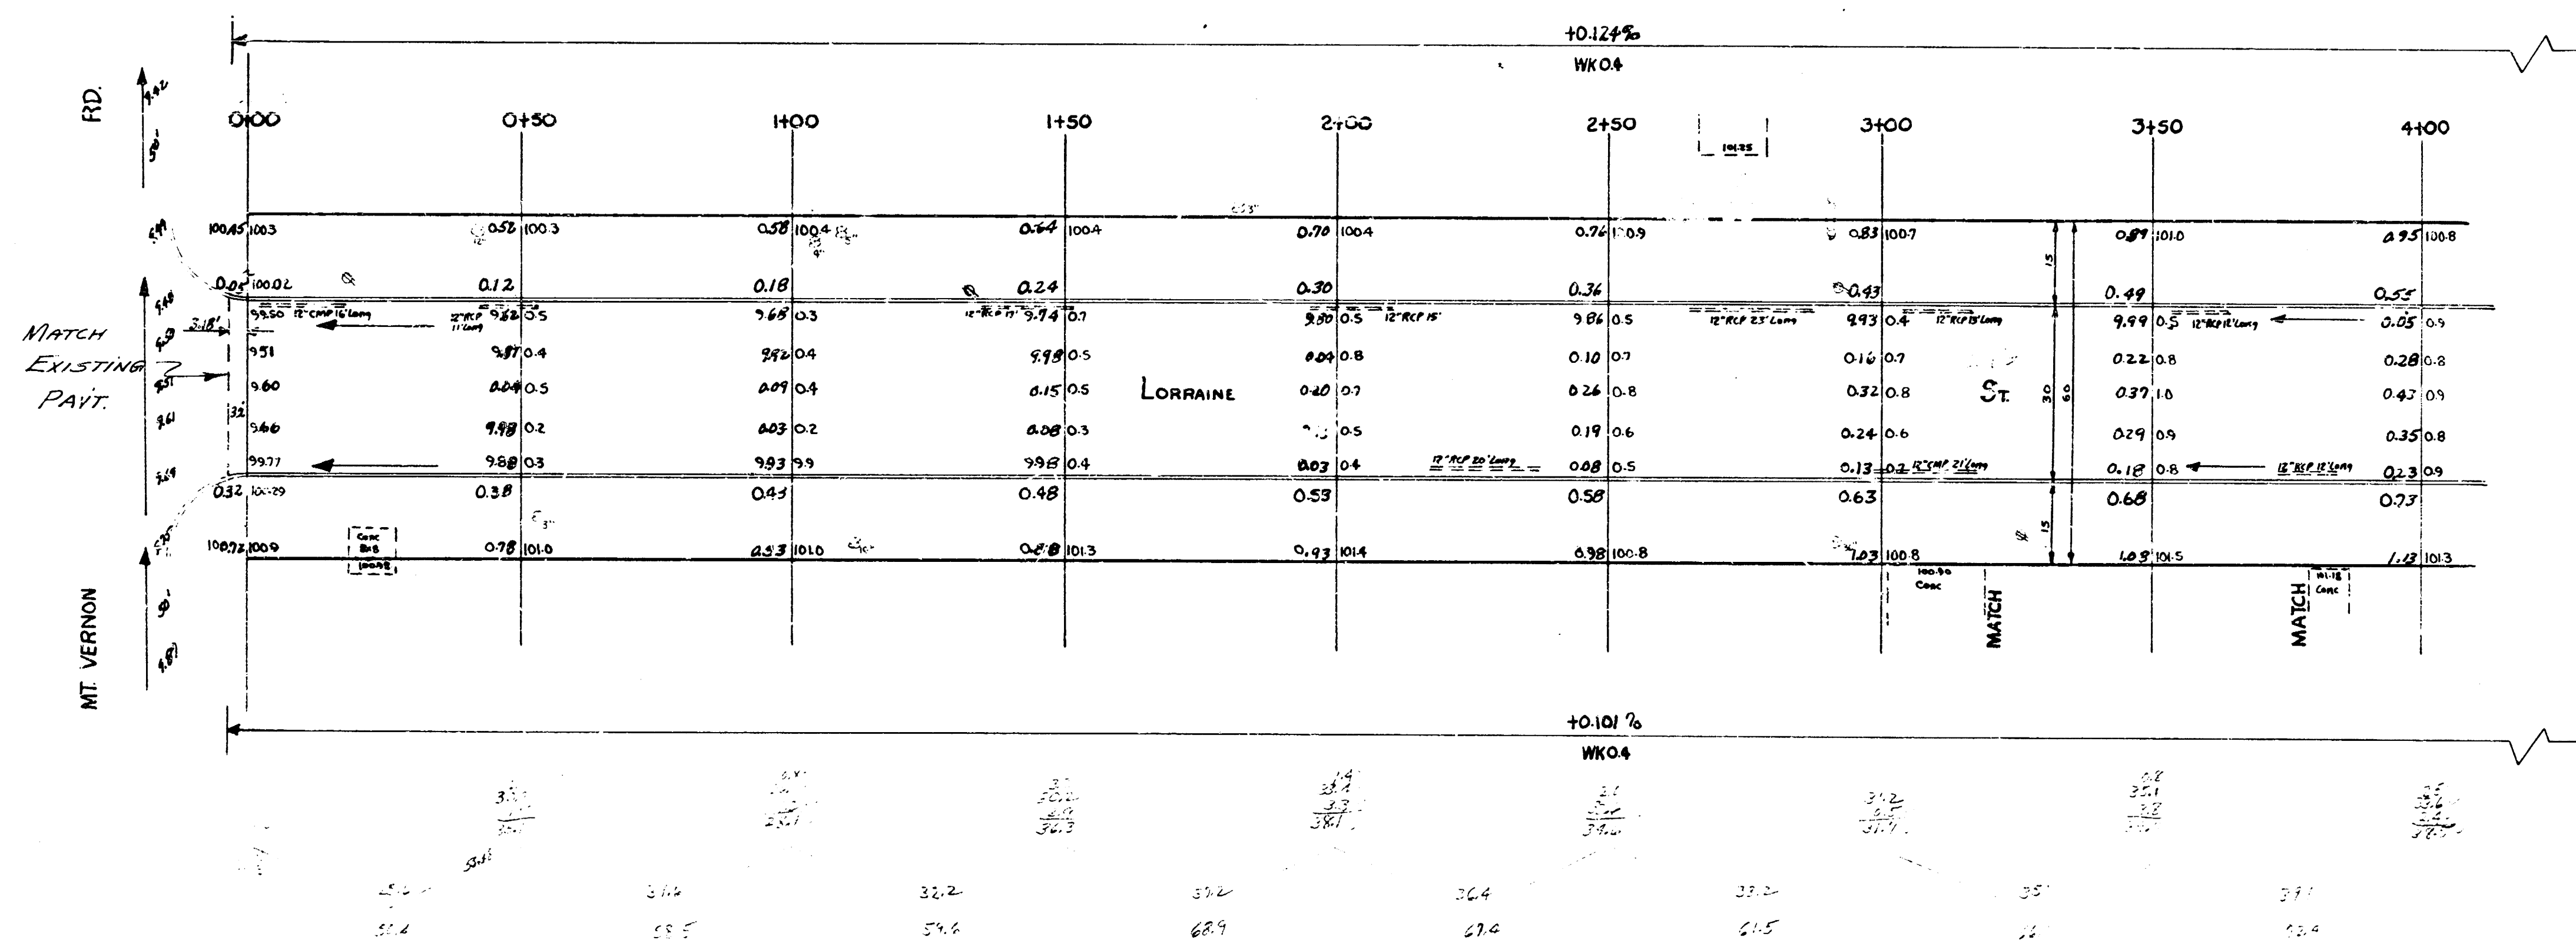


Sta On E
 B.M. 102.22 N.E. Cor. Rorch Ha # 3021 E. Mt. Vernon.
 B.M. 103.57 S.W. Cor. 1st Conc. Step Ha # 1920 Lorraine

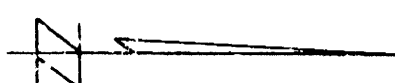

1
 2

LORRAINE ST.
 N.L. MT. VERNON TO N.L. ACKER ADDN.
 30' CONC & CB
 CITY OF WICHITA, KANSAS
 B.E. SMITH CITY ENGINEER
 SEPT. 1955 PROJ. NO. C-15-185

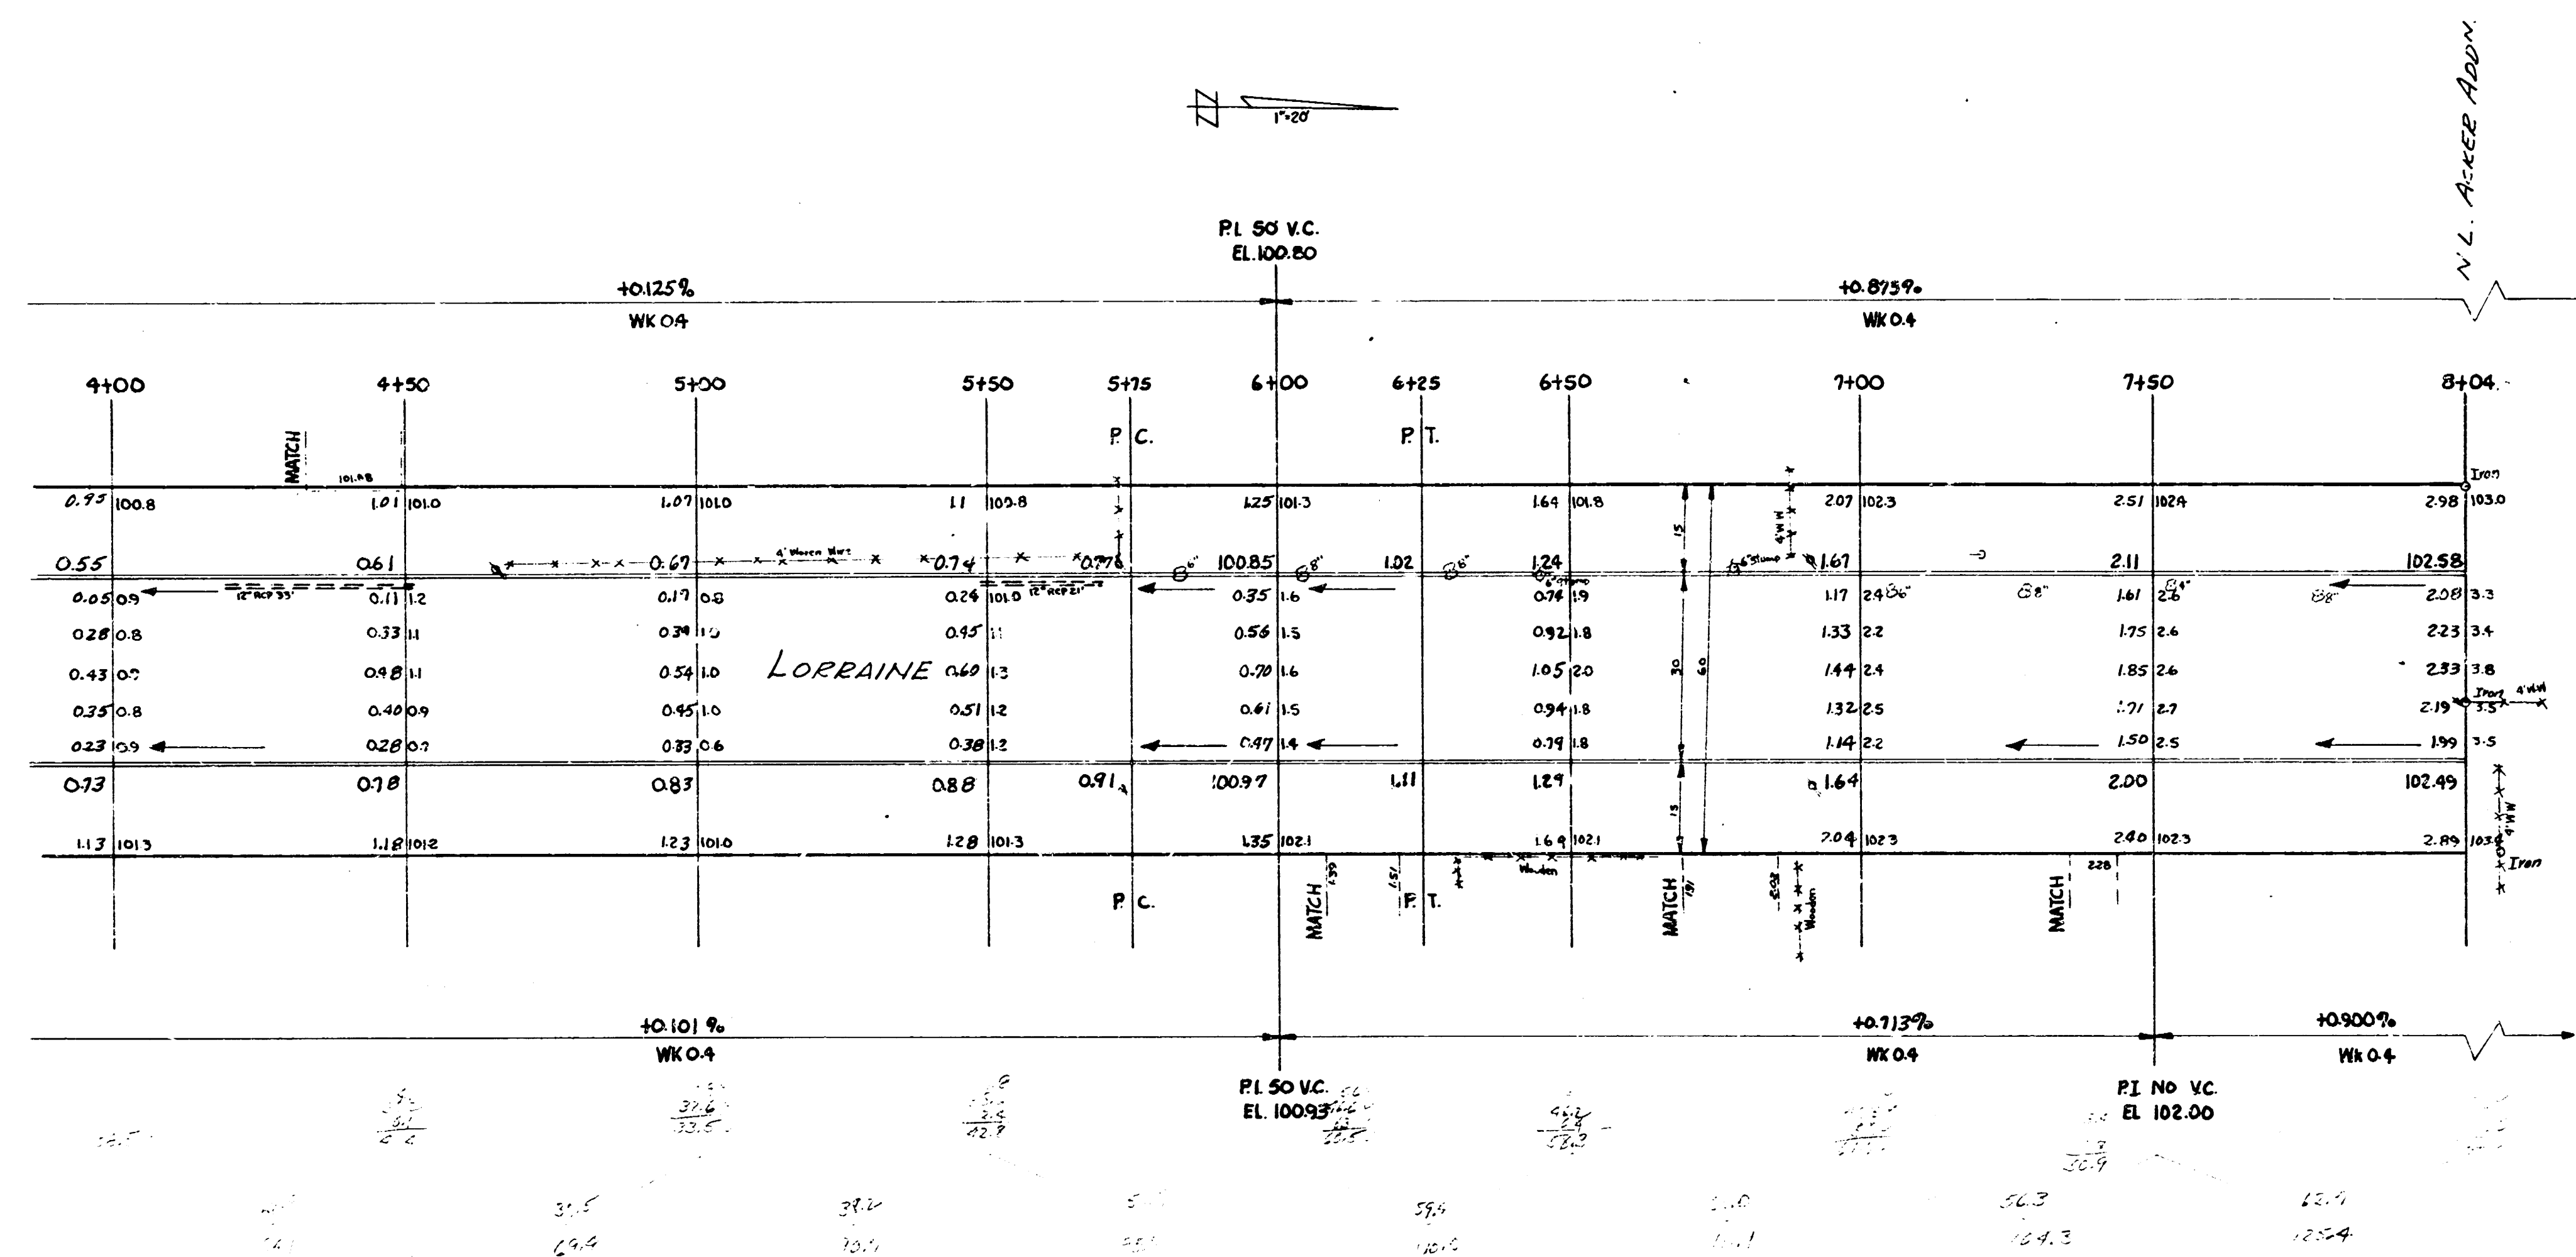

LORRAINE ST.
 PROJ. NO. C 15-185

2
 2