
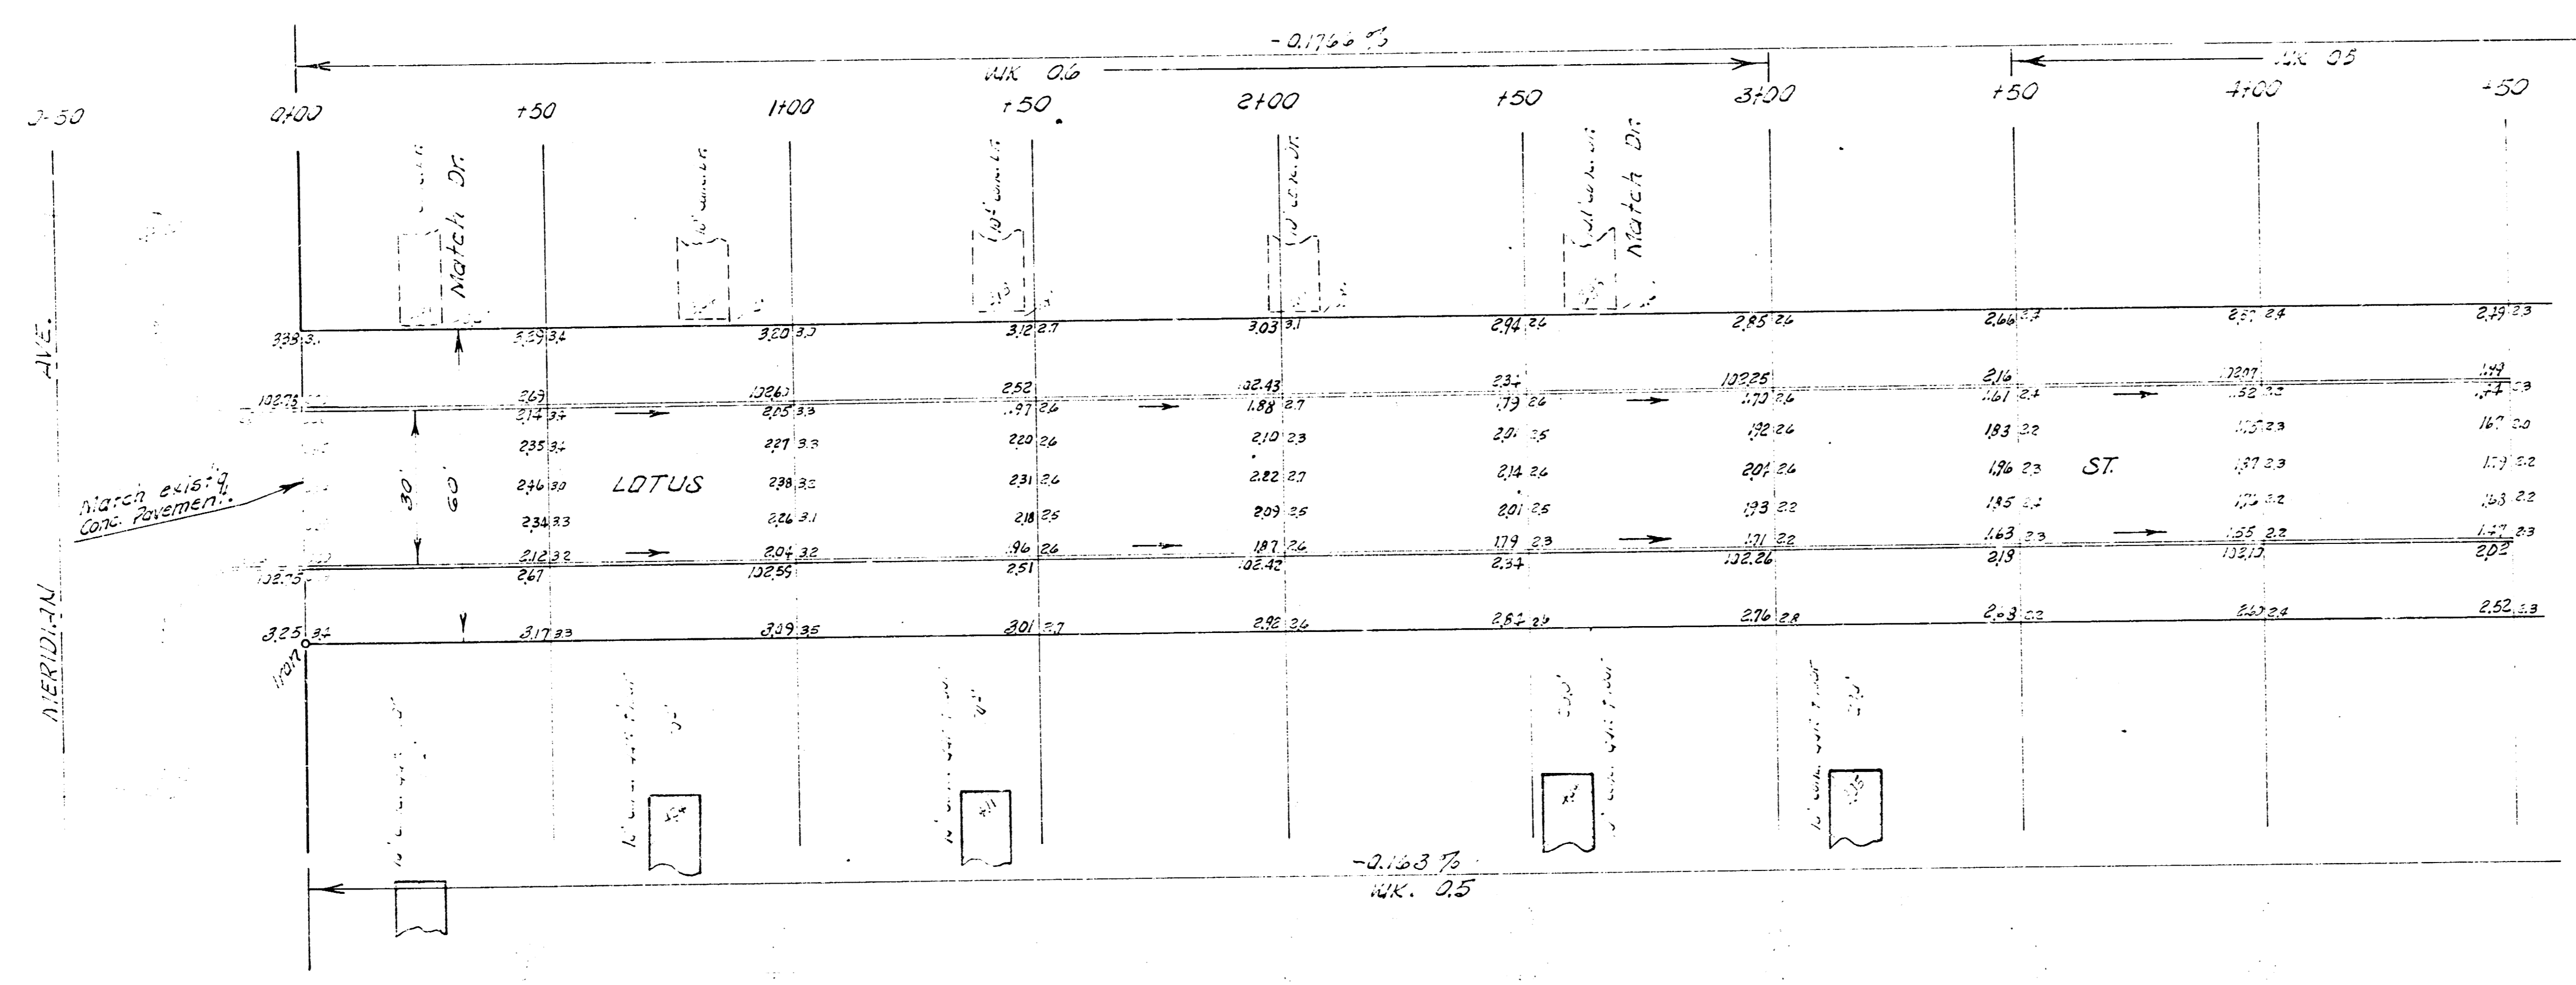




S.M. 04.9 SE cor conc. Pa. No. 2204 Rita.
 S.M. 02.66 S.W. cor conc. Pa. No. 2240 Everett.
 S.M. 02.66 S.W. cor conc. Pa. No. 2216 Everett.
 S.M. 02.66 S.W. in Globe N. on Lotus E. Meridian.
 Base line of Sta. on N.P.Z. Chain E.

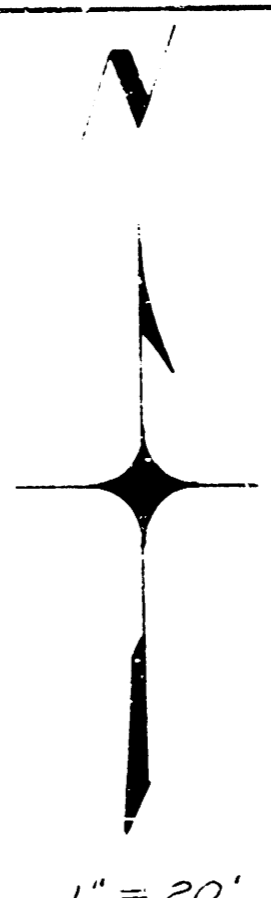

ALL DIMENSIONS IN FEET
 UNLESS NOTED OTHERWISE

EARTH WORK

EXCAVATION	
CITY	PROP.
0.0	440.5
1.0	146.1
2.0	653.0 on 1958.

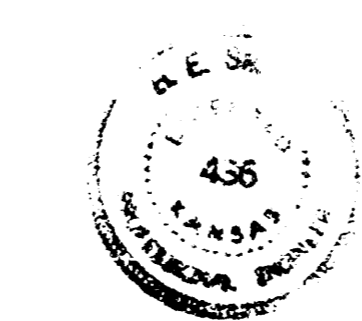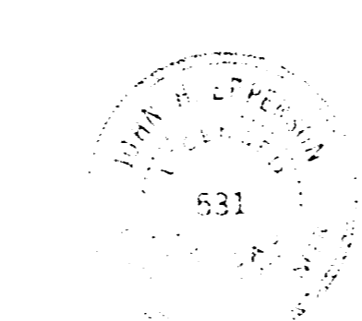

LOTUS STREET
 EL MERIDIAN TO NW EVERETT
 30' CONC. & CURB
 CITY OF WICHITA, KANSAS
 B. E. SMITH CITY ENGINEER
 MARCH 1959, PROJ. NO. CH-362

