


44
44
44

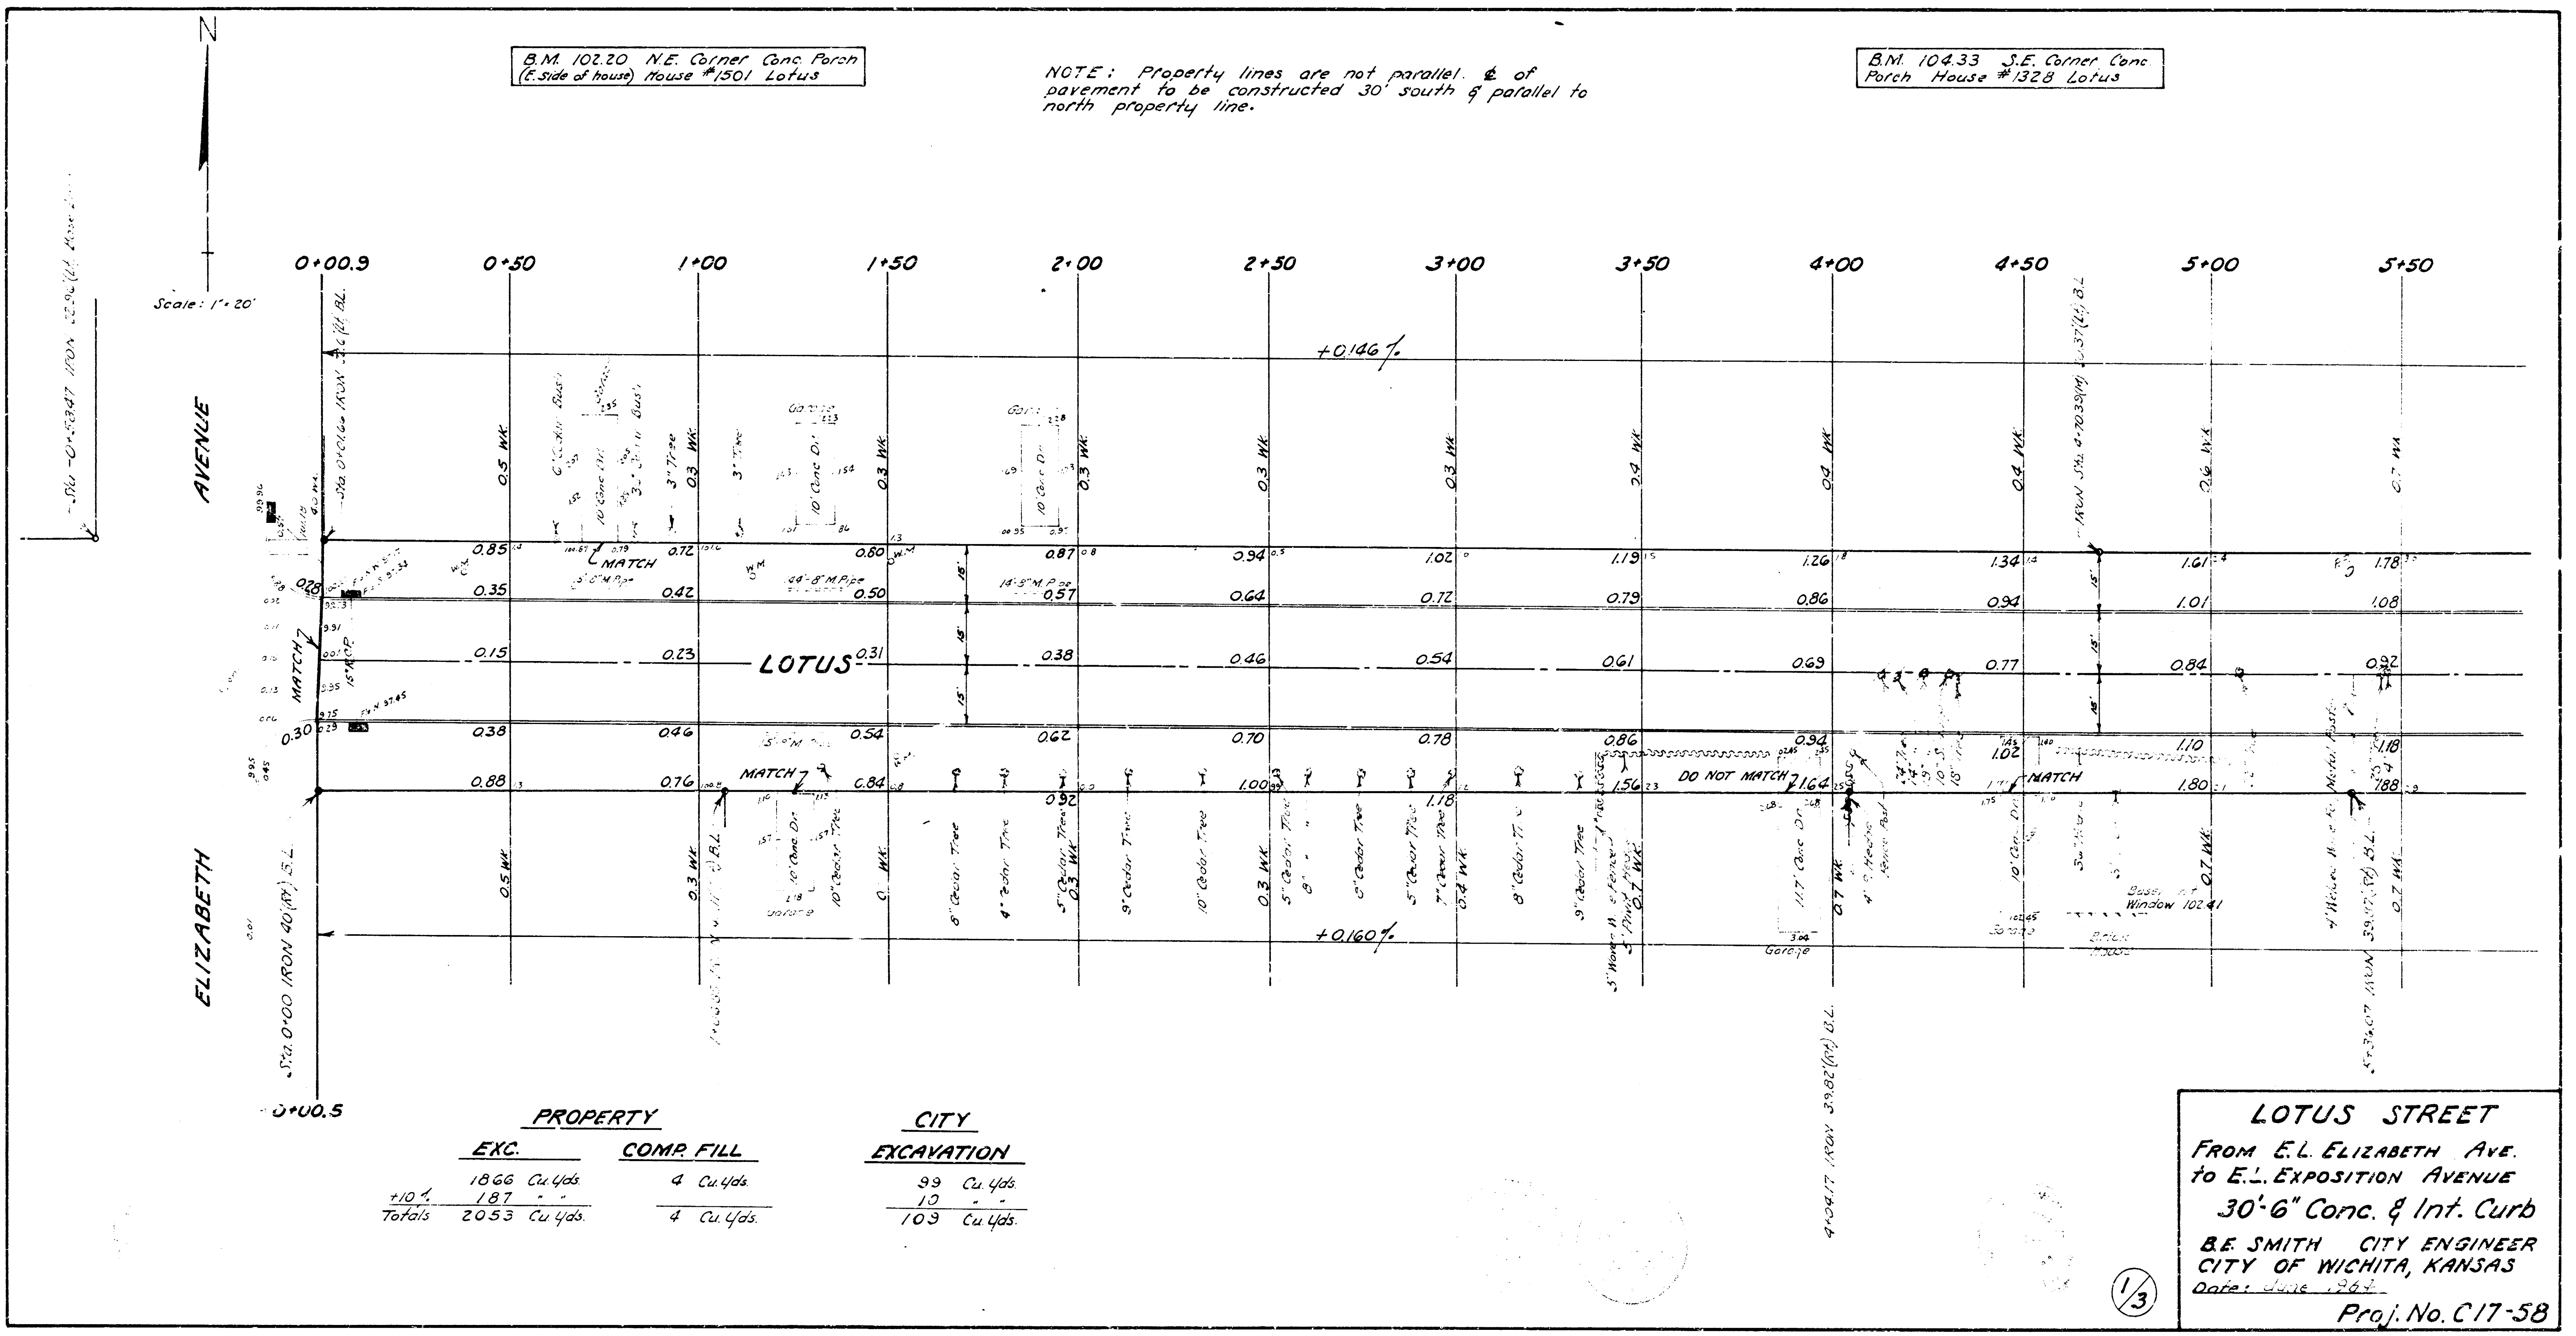

PROPERTY		CITY	
EXC.	COMP. FILL	EXCAVATION	
1866 Cu Yds	4 Cu Yds	99 Cu Yds	
187		10	
Totals 2053 Cu Yds	4 Cu Yds	109 Cu Yds	

