


BM: 103.15 SE cor. conc. porch Ho# 2233 Millwood
 BM: 102.34 SW cor. conc. porch Ho# 1444 Lydia.
 Chaining East on South Property Line.

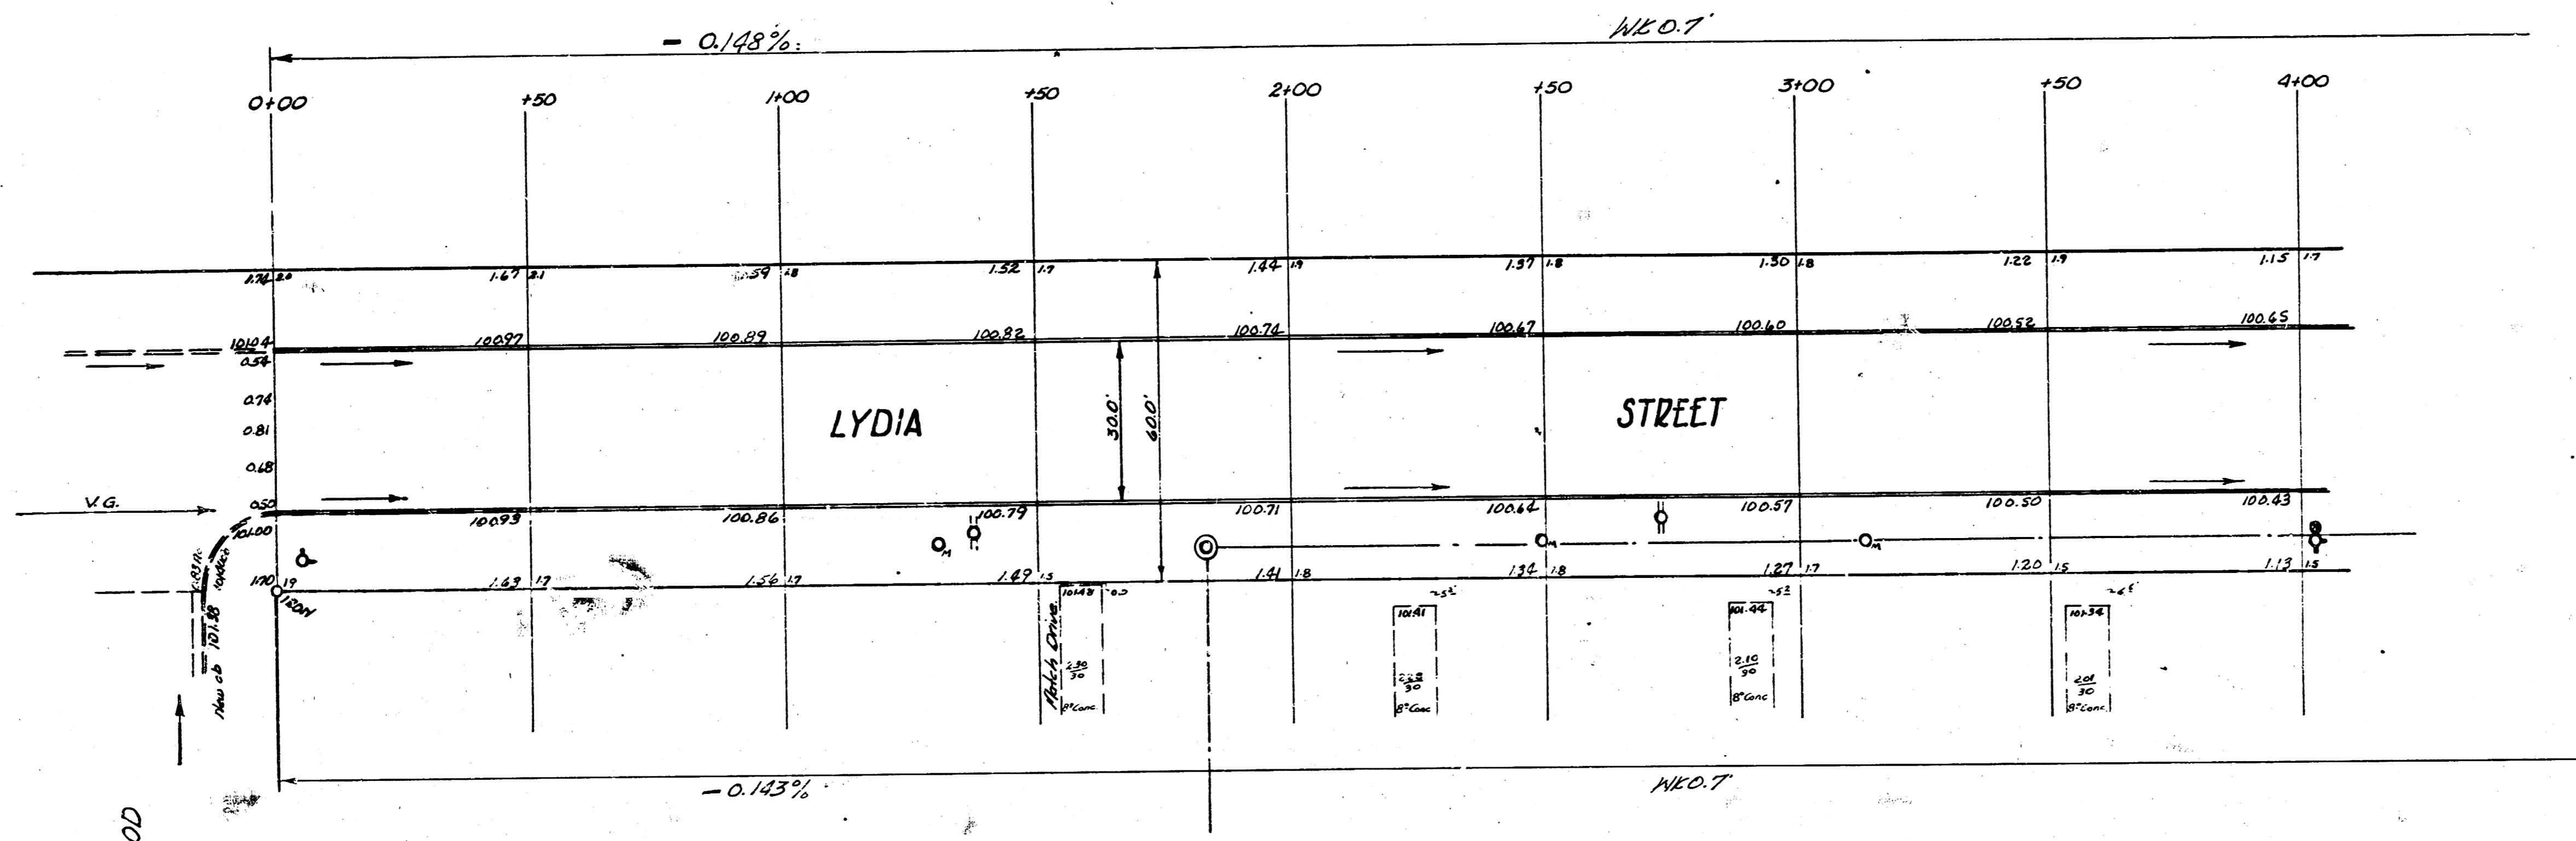

Survey Made by G.H.
 Plan Grade
 Eric Brown
 Licensed P.E.

- Excavation Totals -

| Property | City |
|----------------|---------------|
| 2555.8 | 182.7 |
| 40% 255.6 | 18.3 |
| 2811.4 Cu yds. | 201.0 Cu yds. |

Sheet 1 of 4

LYDIA STREET
 EL Millwood to EL Eljabeth.
 30' Conc. & Cb.
 CITY OF WICHITA, KANSAS.
 B.E. SMITH CITY ENGINEER
 PROJ. NO. C15-43



