


B.M. S.E. COR. PC 140 N.W. COR. GREENWOOD & LUTHER ELEV 95.56

NOTE:
STA. ON N.P.L.

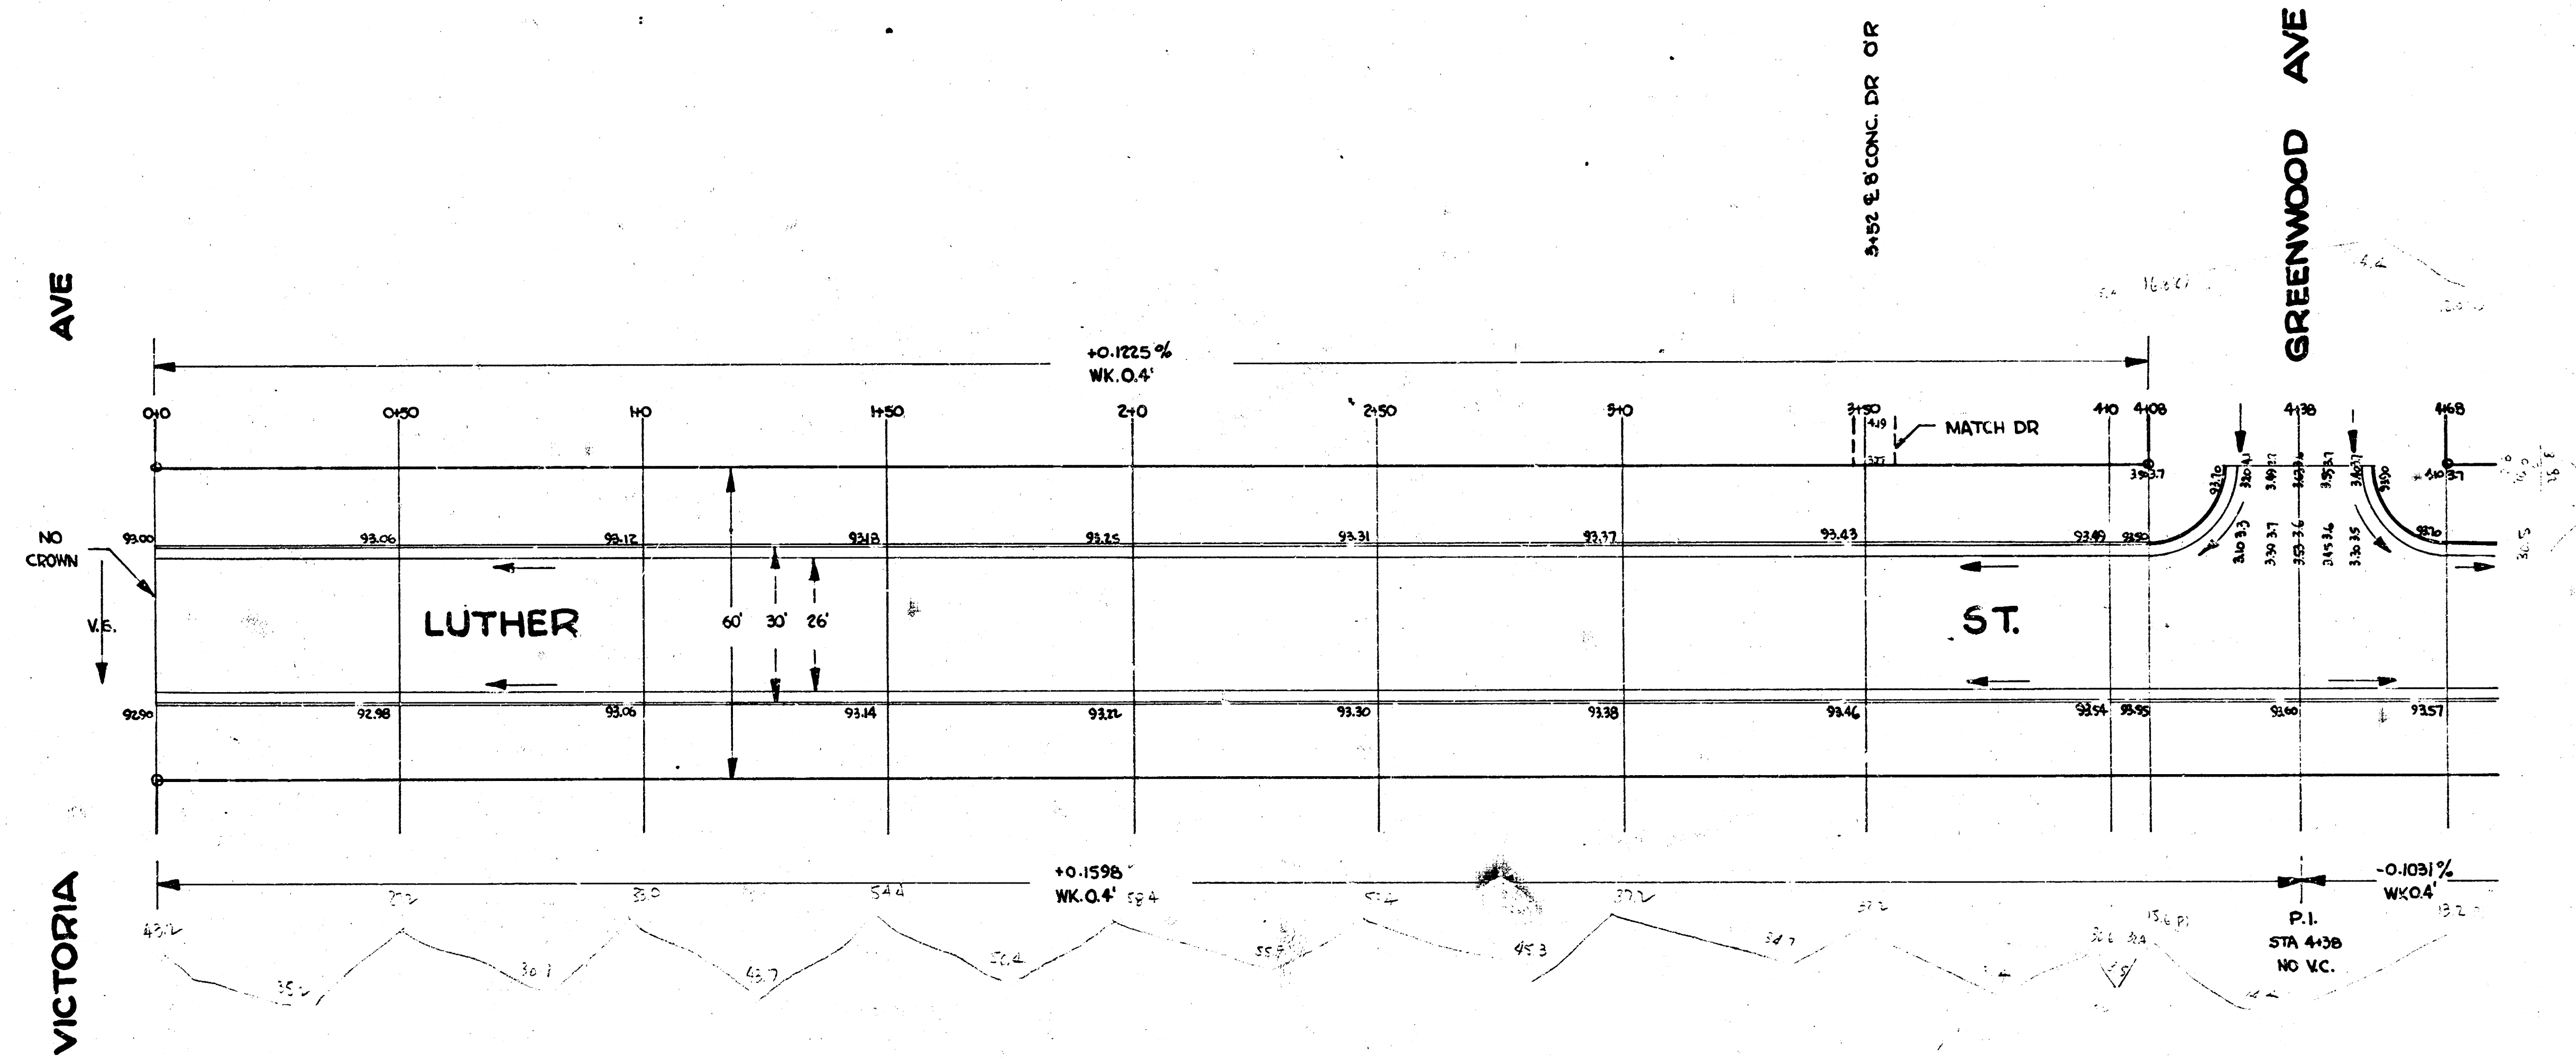

1/3

7.150
452.6
4.74
1832.22 1.436
51.14-4




LUTHER ST
E.L. VICTORIA TO W.L. HYDRAULIC
26-2-30 ASPH. CONC.
CITY OF WICHITA, KANSAS
B.E. SMITH CITY ENGINEER
MAR 1954 PROJ. NO. C13-270

Survey JACK B.K. 5
Plan J.D.
Elev. J.D.
Checked J.D.

B.M. "X" ON E. CB. GREENWOOD & N. L. GARDEN PARK ADDN ELEV 94.54

B.M. LARGE SPIKE NO. FACE P.P. ON NW COR LUTHER & HYDRAULIC

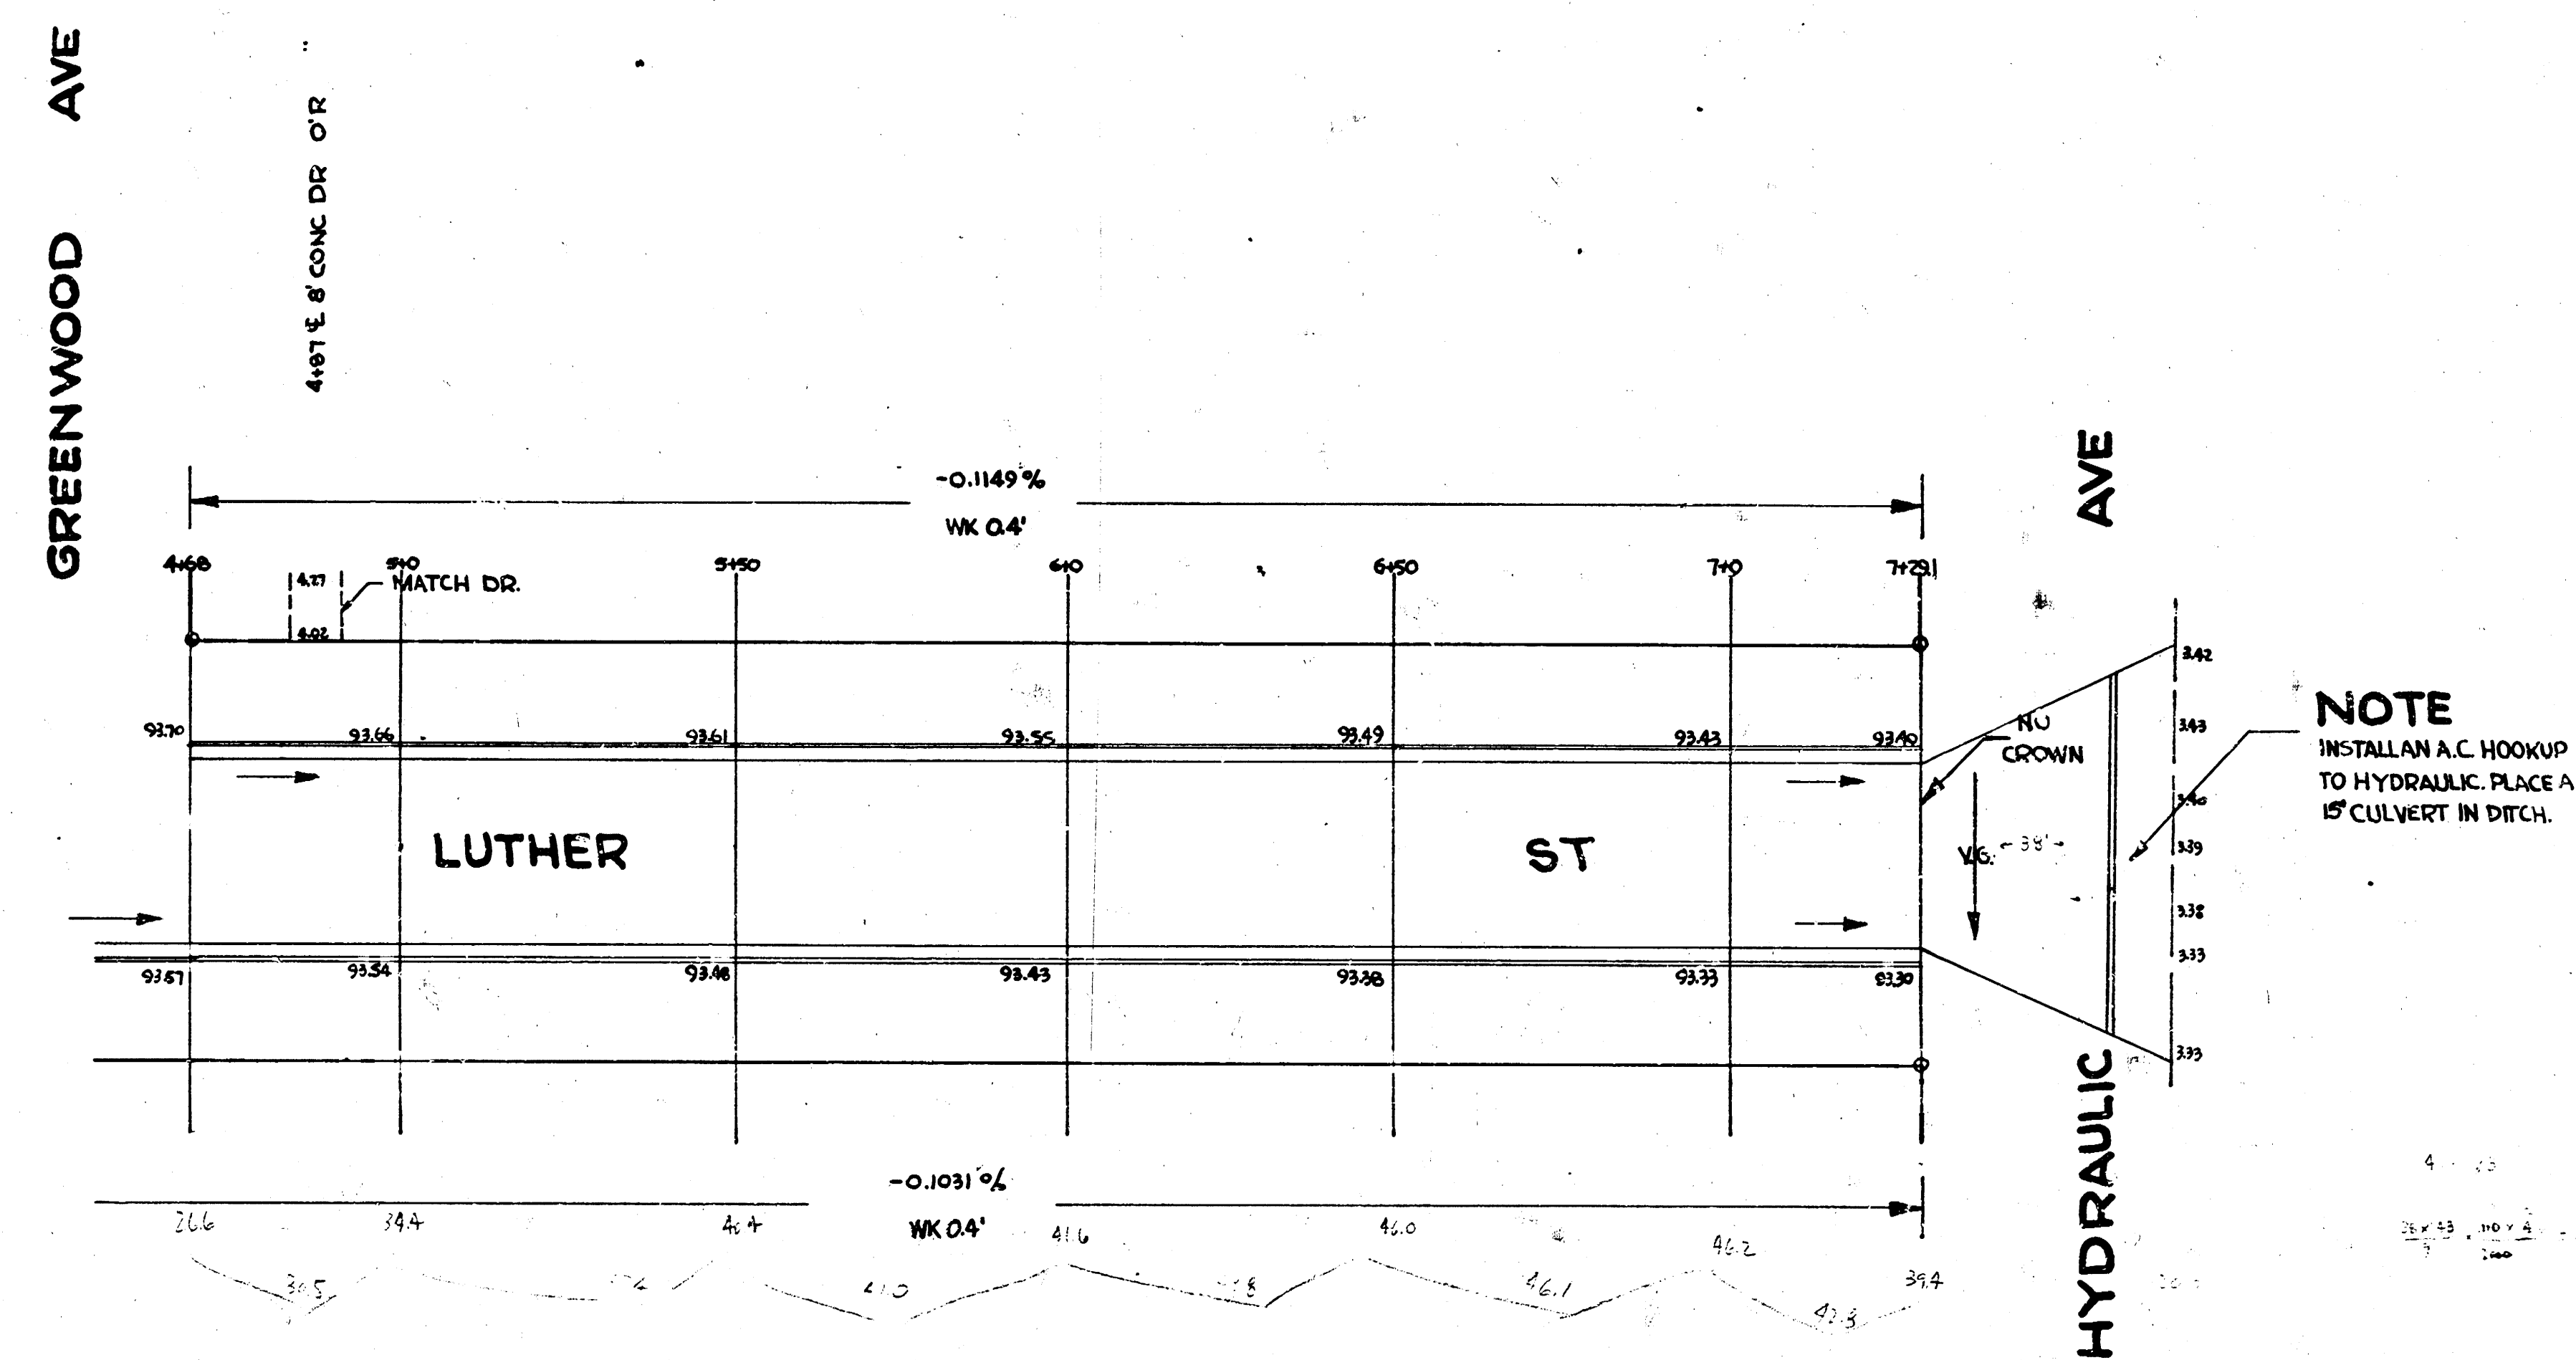

2/3



LUTHER ST

PROJ. NO. C13-270