

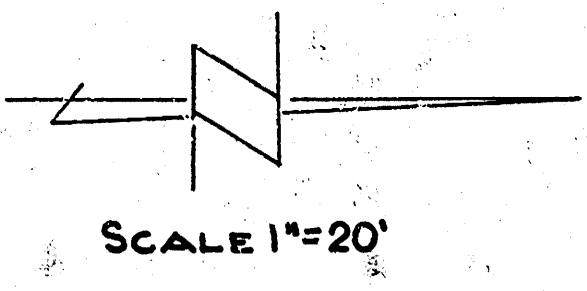


G-1


BM 97.63 NW Cor conc pards NE cor Lulu & Marion Rd

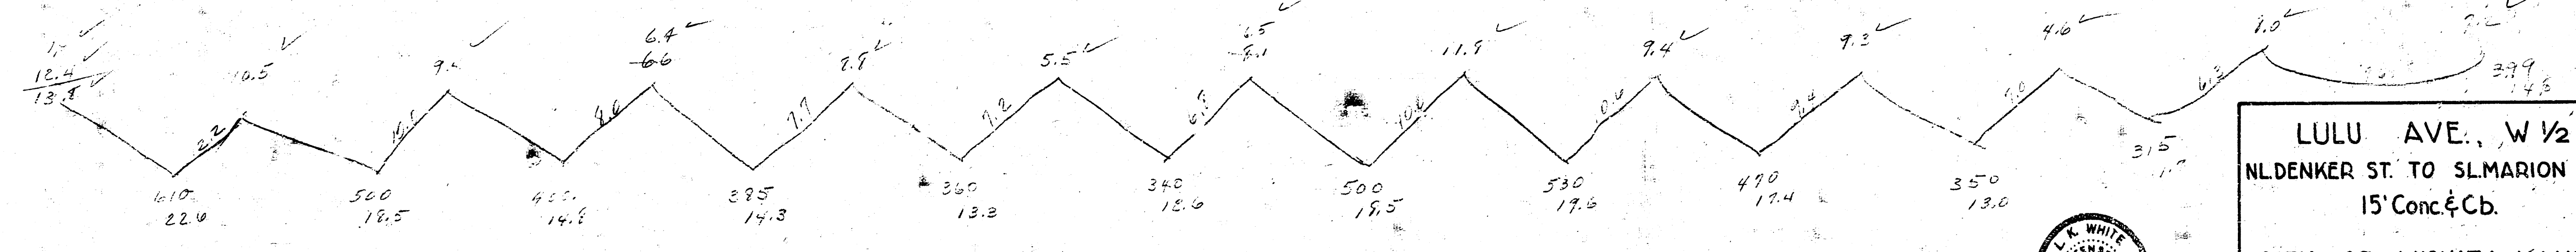



Prop Elev
 22.6
 19.5
 14.8
 14.3
 13.3
 12.6
 18.5
 17.4
 13.6
 11.9
 10.9
 71.1
 19.1
 210.2 Cuyd

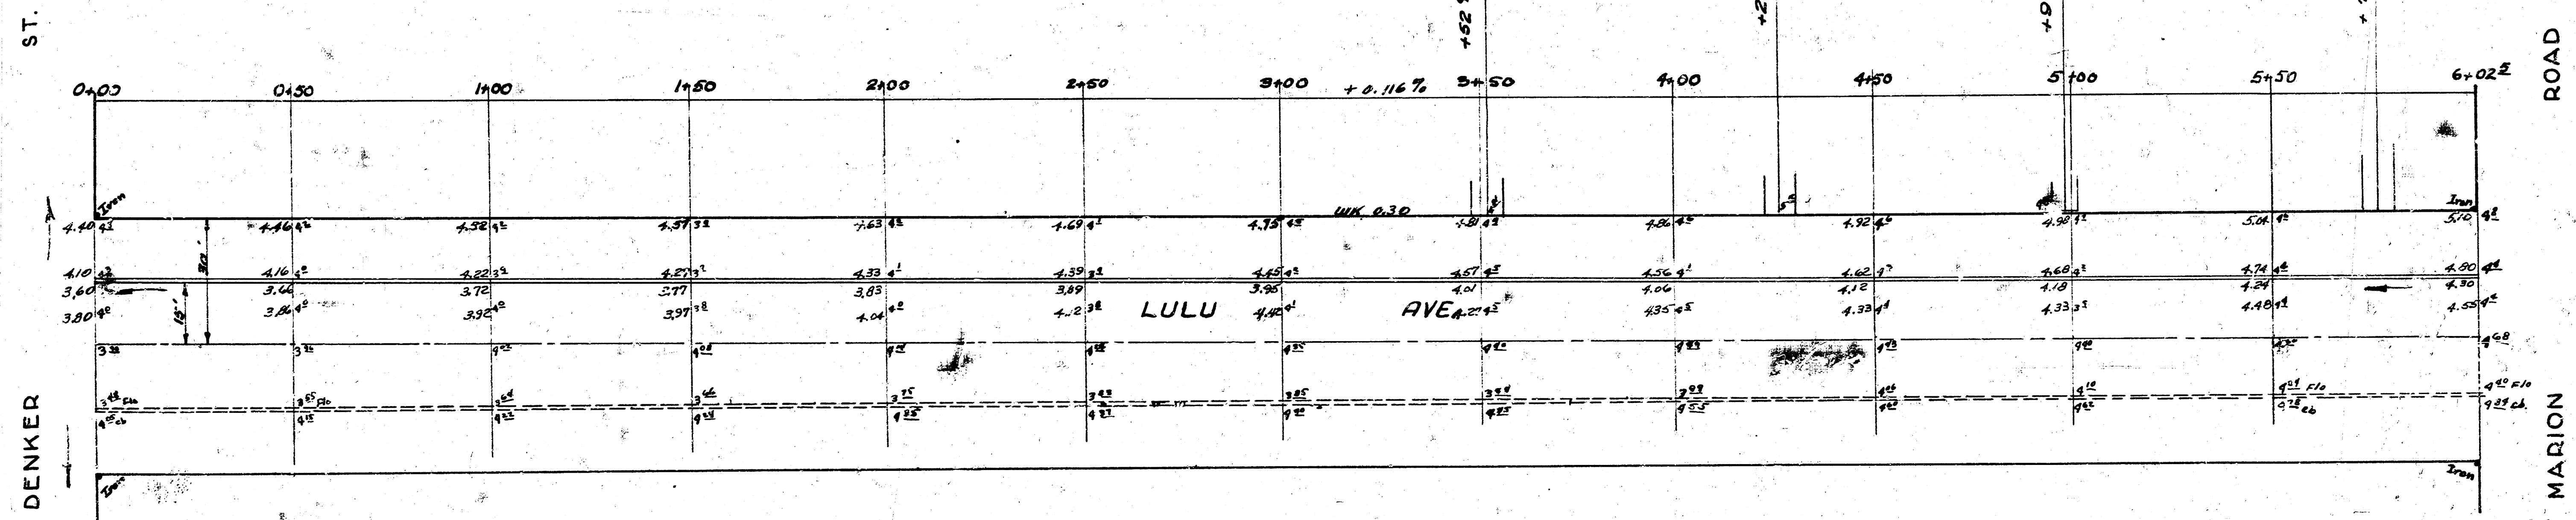

LULU AVE., W 1/2
 NLDENKER ST. TO SLMARION ROAD
 15' Conc. & Cb.
 CITY OF WICHITA, KANSAS
 LK WHITE CITY ENGINEER
 OCTOBER, 1951 PROJ. NO. C11-157

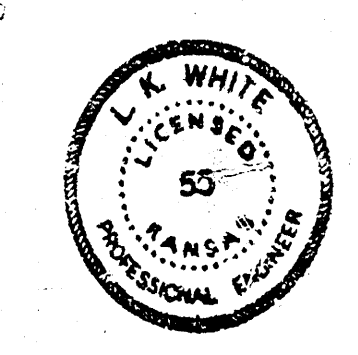

B.M. 7.63 N.W. Cor. Conc. Porch N.E. Cor. Lulu & Marion Rd.

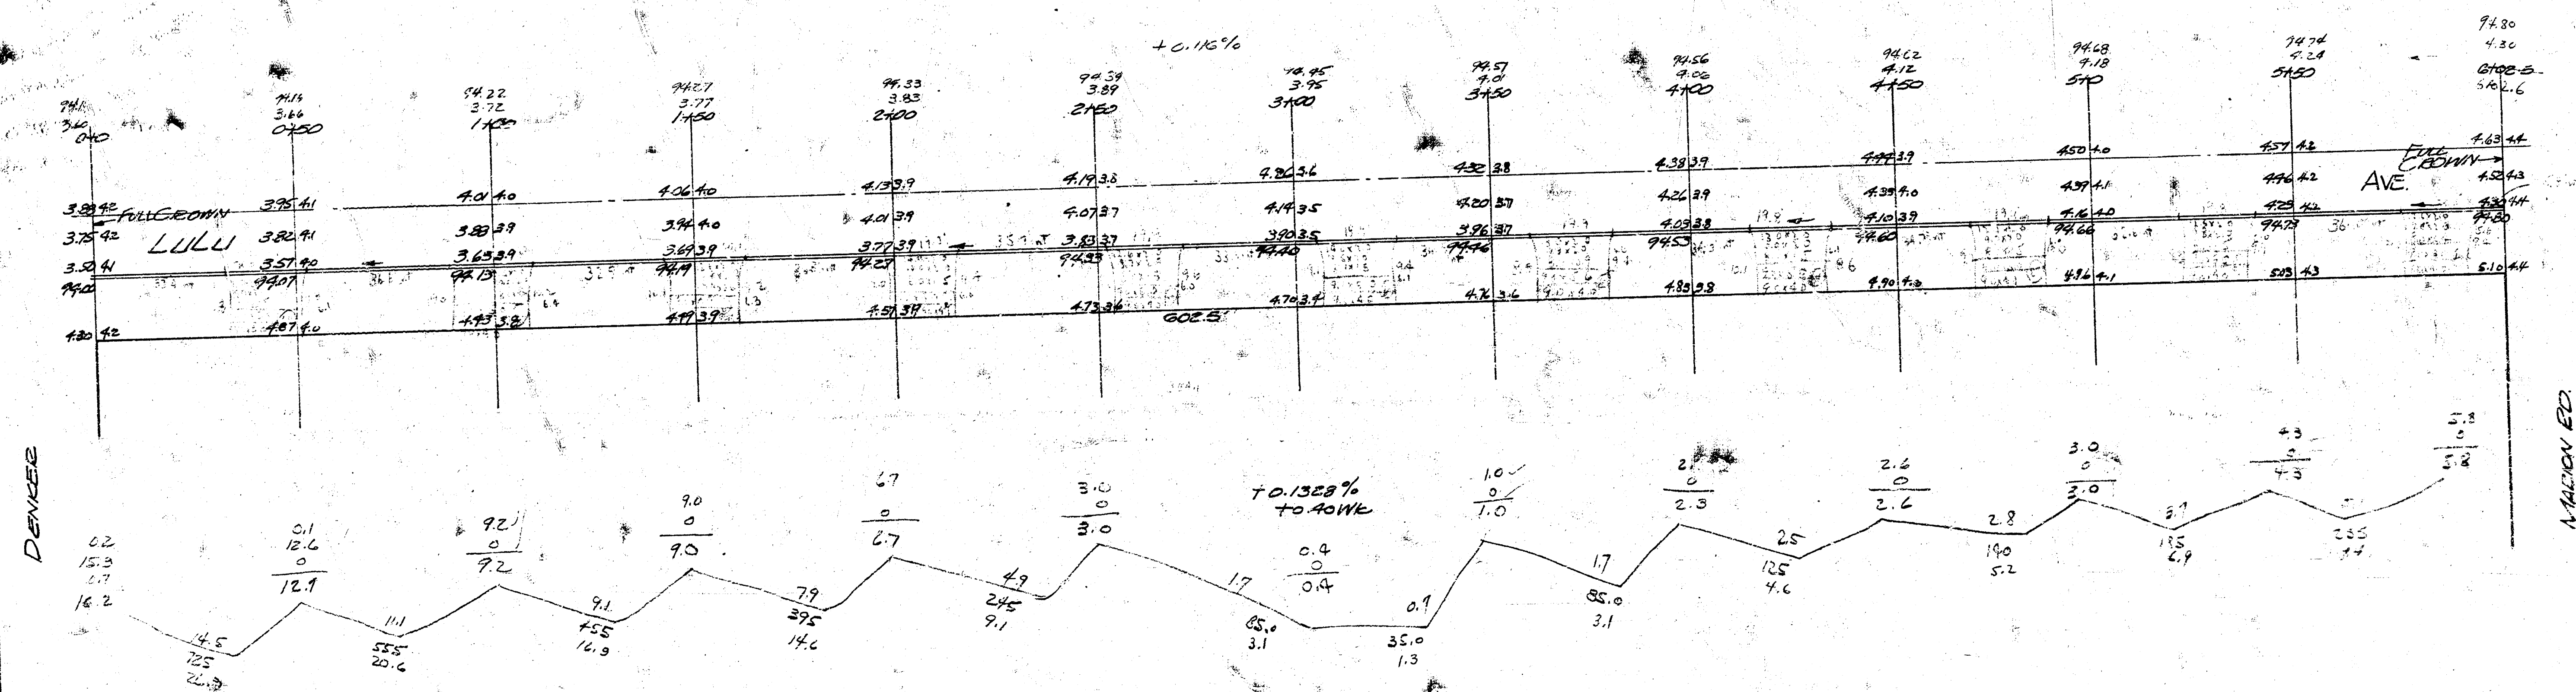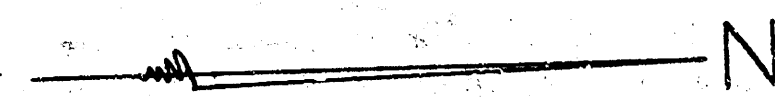

PROPERTY

26.9
20.6
16.2
9.1
5.3
5.1
4.6
5.2
9.4
121.7
12.2
133.9

110%
Total Cu. yds

East 1/2 LULU AVE.
N.L. Denker St. Marion Rd.
15' Conc. & ch.
CITY OF WICHITA, KANSAS
L.K. White City Engineer
Date: 6-17-1950 Proj. No. Private

12 D.R.s.