


Note: 0+00 begins at E.L. Pershing

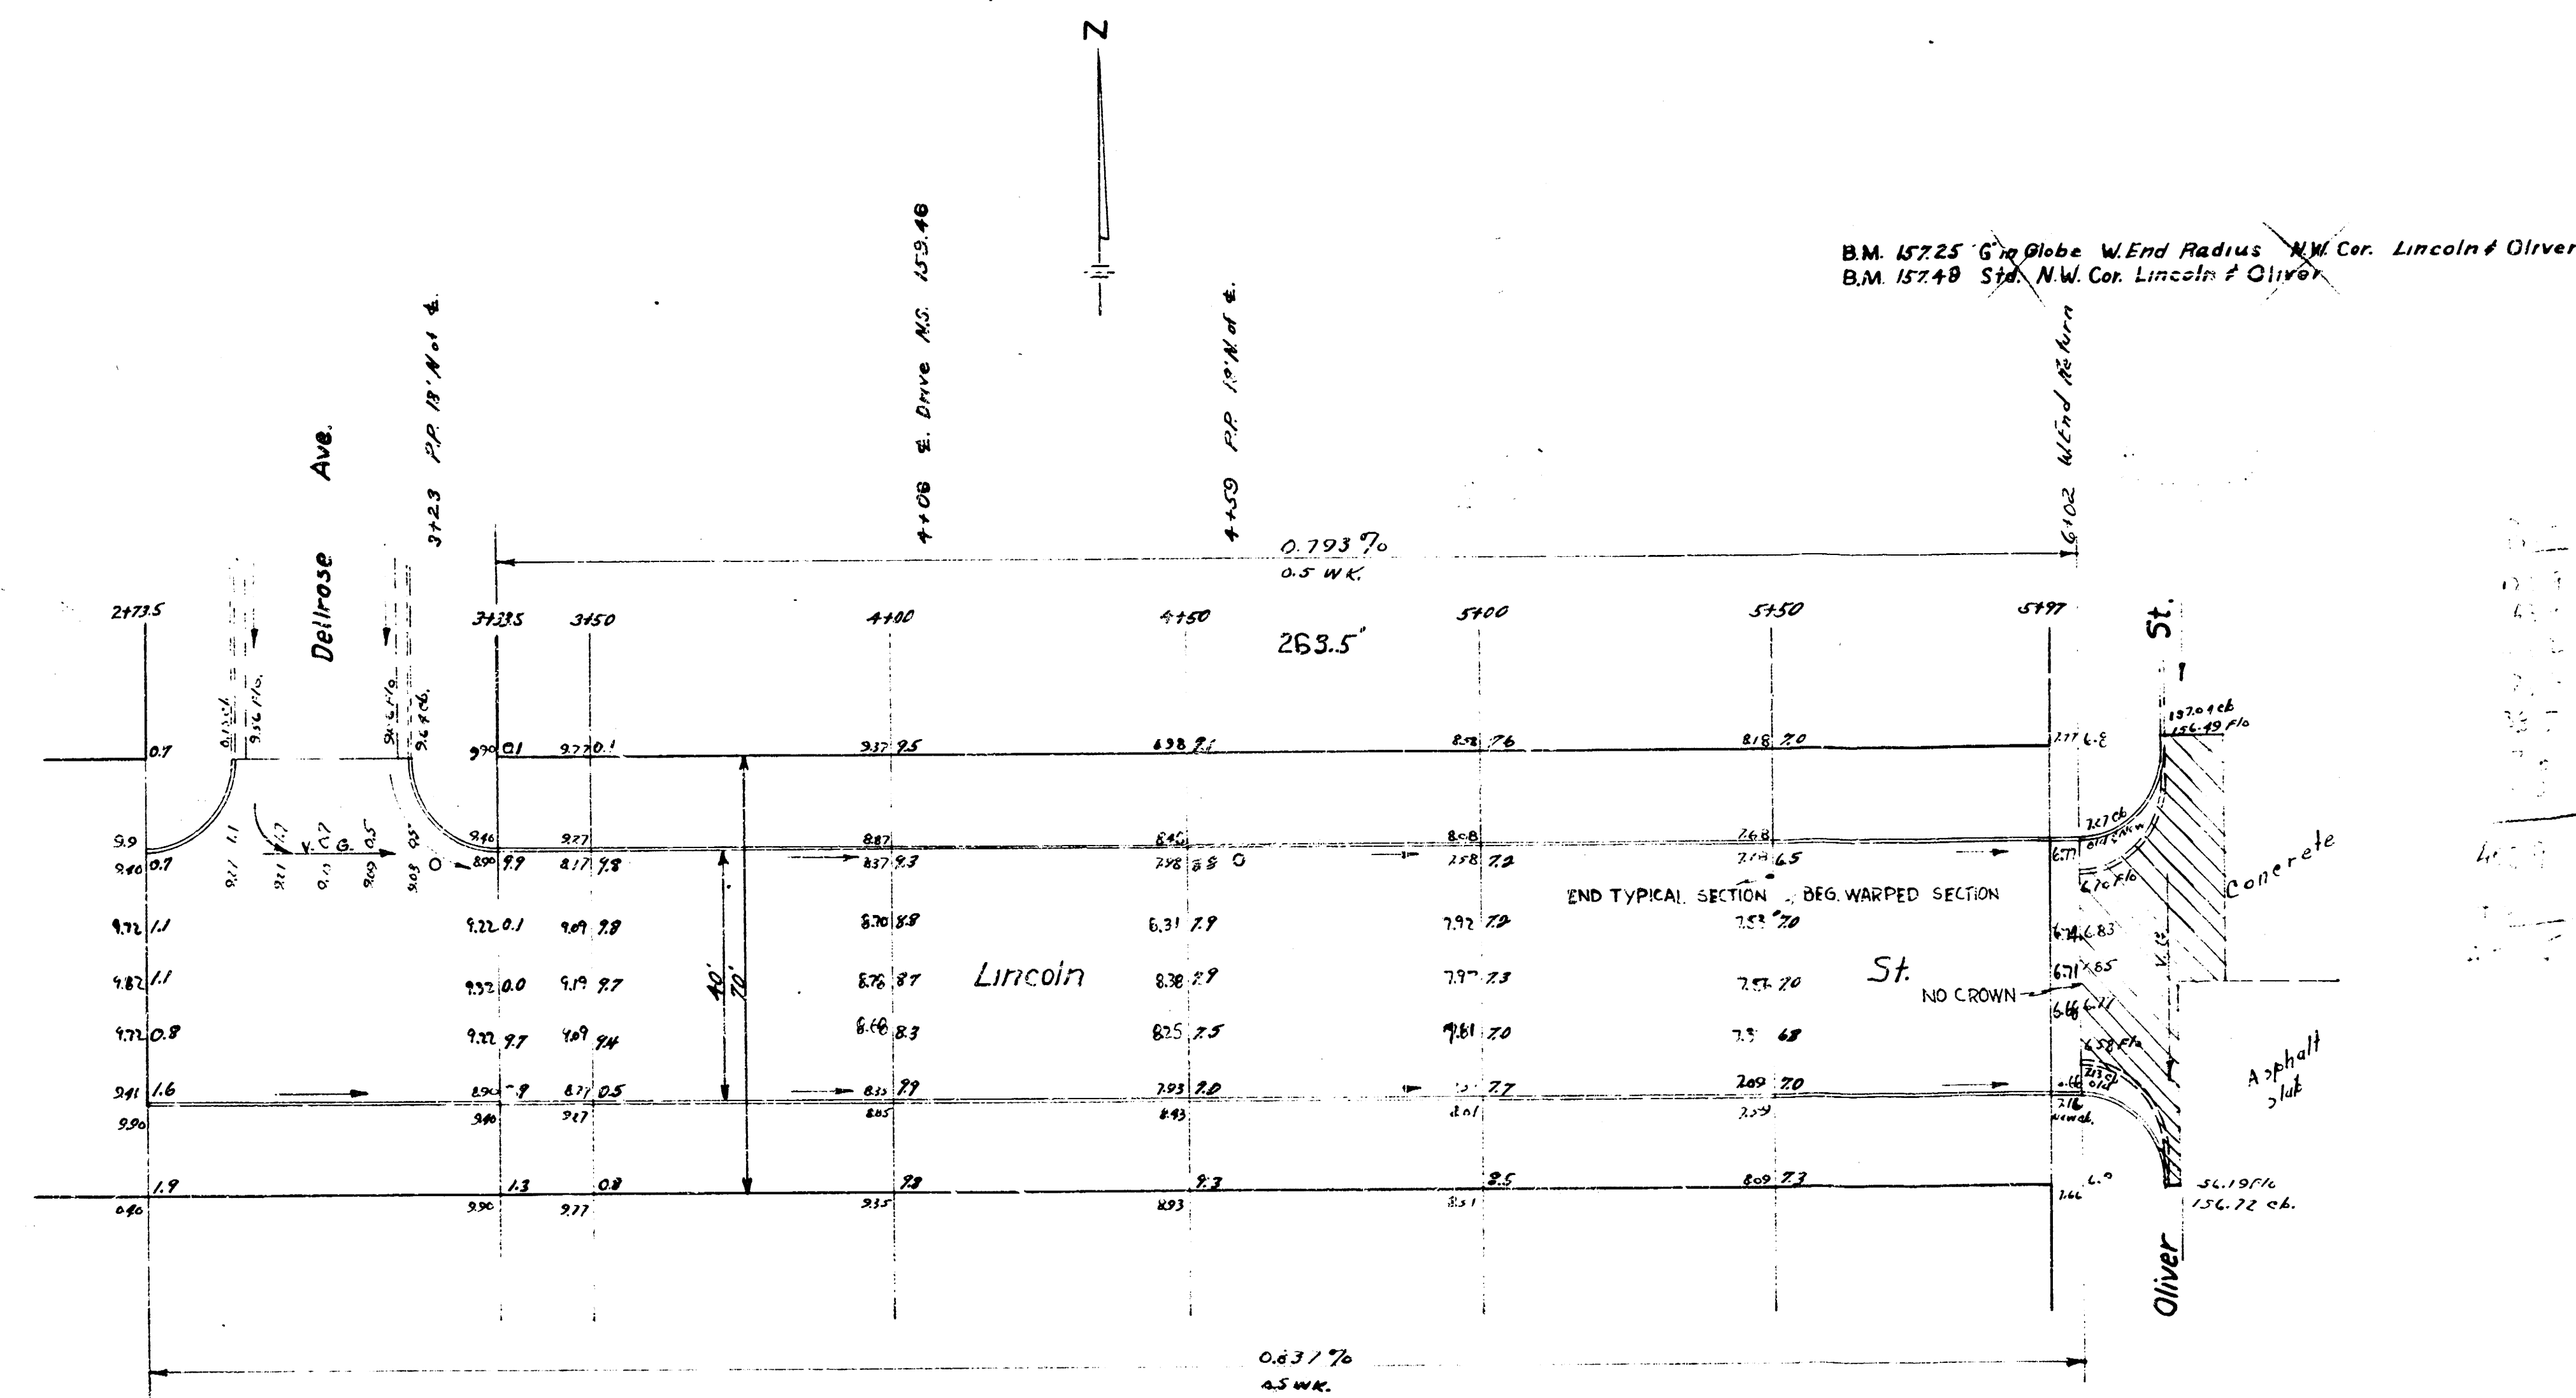

LINCOLN ST.

S.L. Dellrose to W.L. Oliver & Int. at Dellrose

City of Wichita, Kansas

L. K. White City Engineer

Dec. 1949 Project No. C 19-171