


Profile = 1" = 50' Horiz.
1" = 4' Vert.

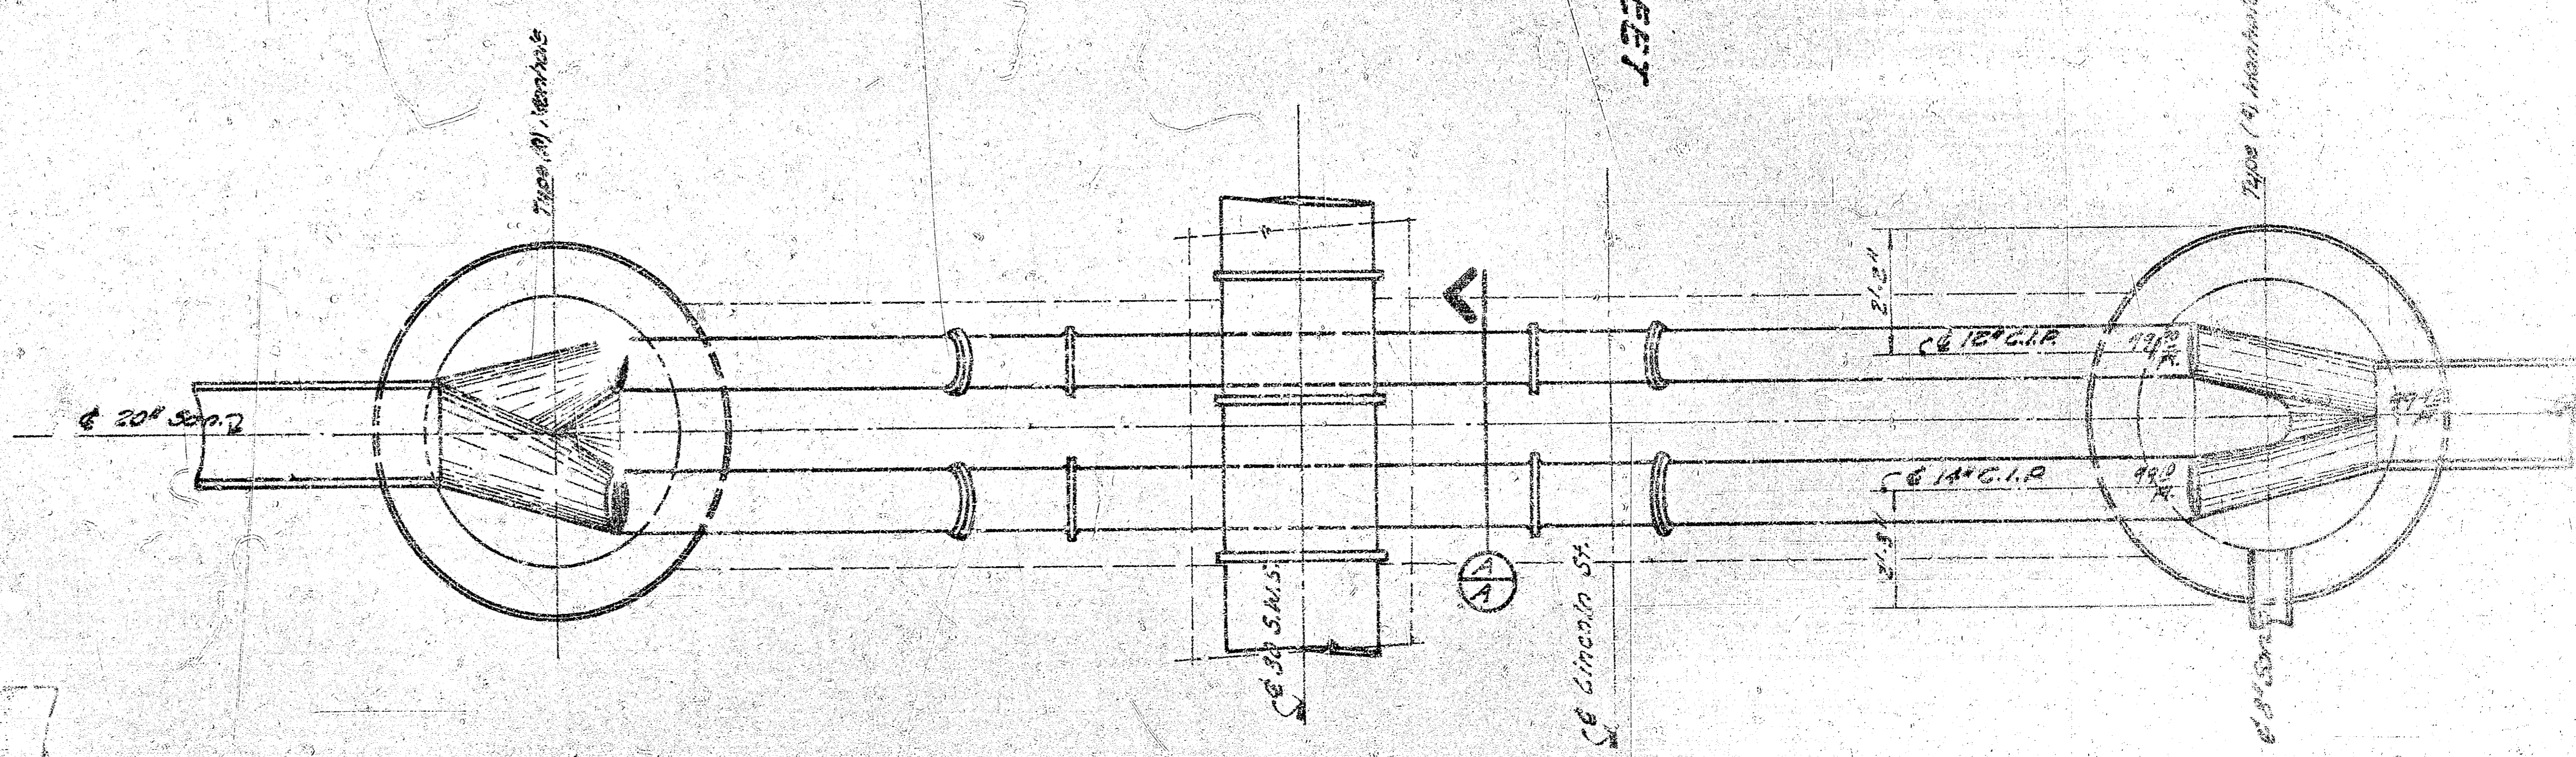

SANITARY SEWER SIPHON DETAIL
(Sta. 13+43.2)

