


B.M. 164.23 "M" in Mueller Fire Plug, S.W. Cor. Waverly & Orme
 B.M. 167.26 "M" in Mueller Fire Plug, N.W. Cor. Lightner & Orme
 CHAINING N. on W.P.L.

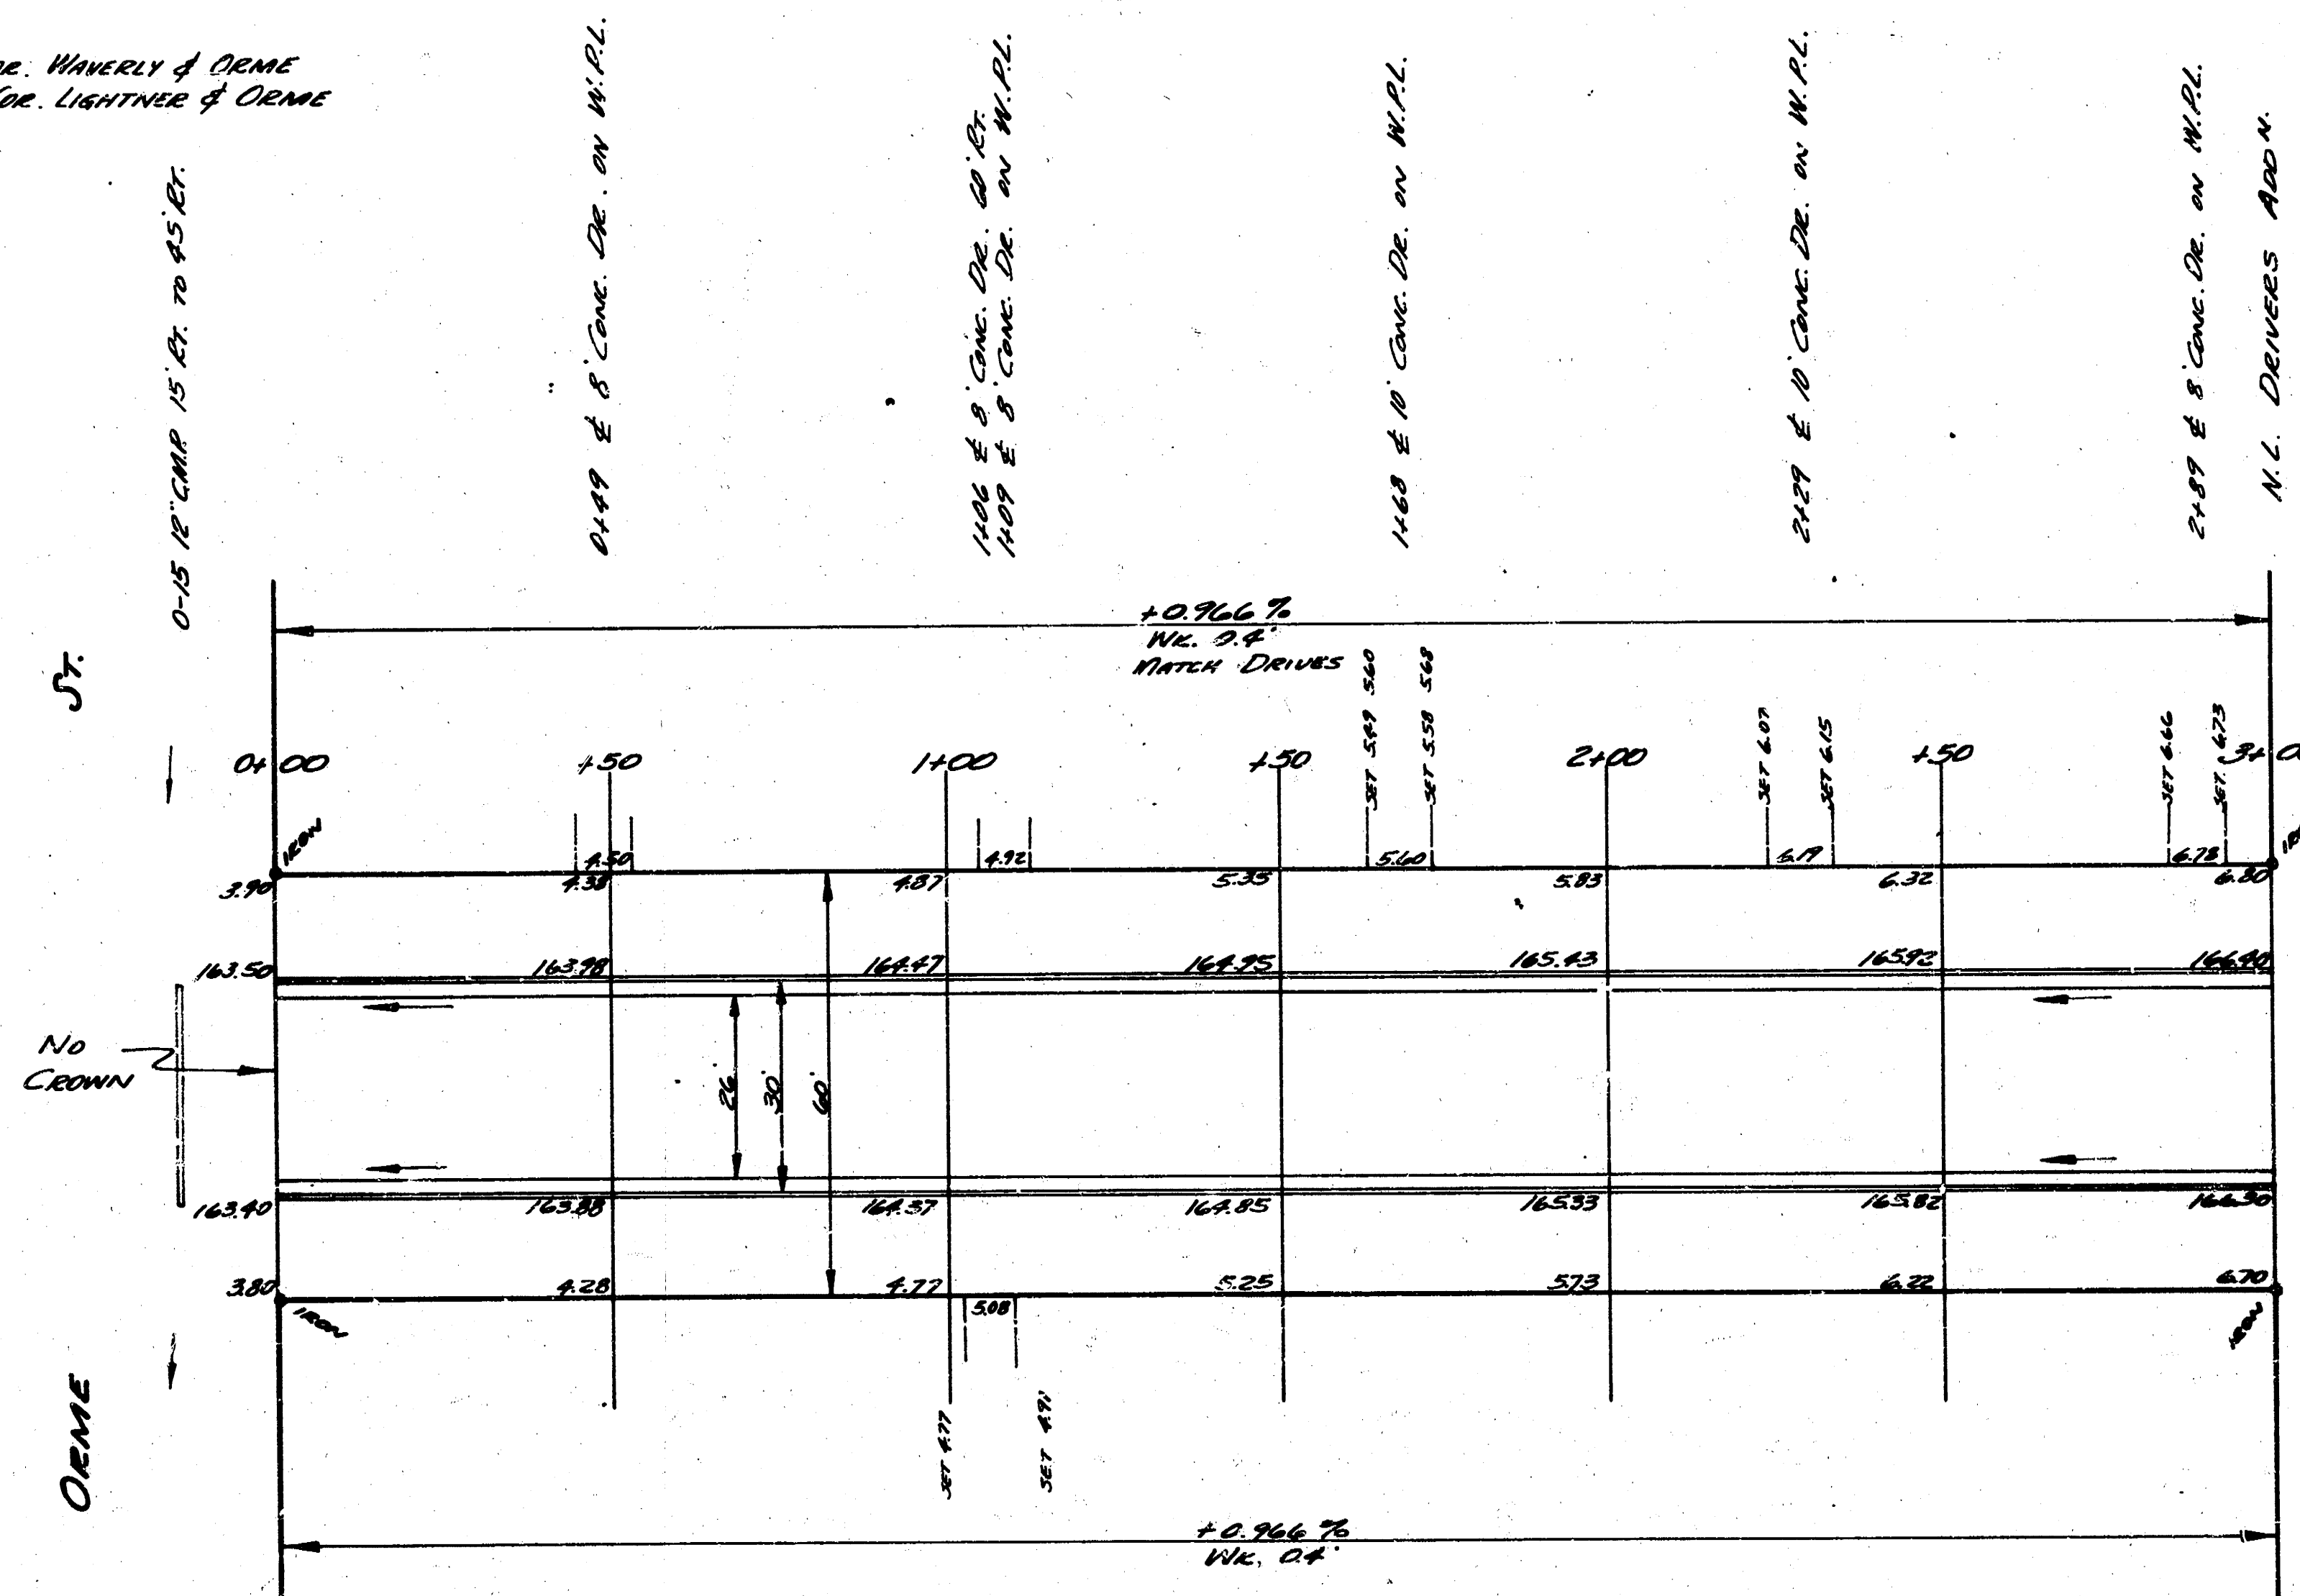

EXC.
 638.3
 110.76
 703.1 cu. yds.

Surf 12.5' Bk 12.5'
 12.5' 12.5'
 12.5' 12.5'



1
2

LEXINGTON RD.
 N.L. ORME TO N.L. DRIVERS ADD.
 26-2-30 A.C.
 CITY OF WICHITA, KANSAS
 B.E. SMITH - CITY ENGINEER
 AUGUST, 1953 PROJ. C13-100