


D.M. MUELLER FIRE HYD. N.W. COR. DROLLINGER & SKINNER - ELEV. 159.64

STATIONING IS ON E

RADIUS W.P.L. 30.0'  
RADIUS E.P.L. 90.0'  
PROJECT CONTINUED FROM  
PROJ. NO. C-12-2-3, SKINNER ST.  
DROLLINGER TO LEXINGTON

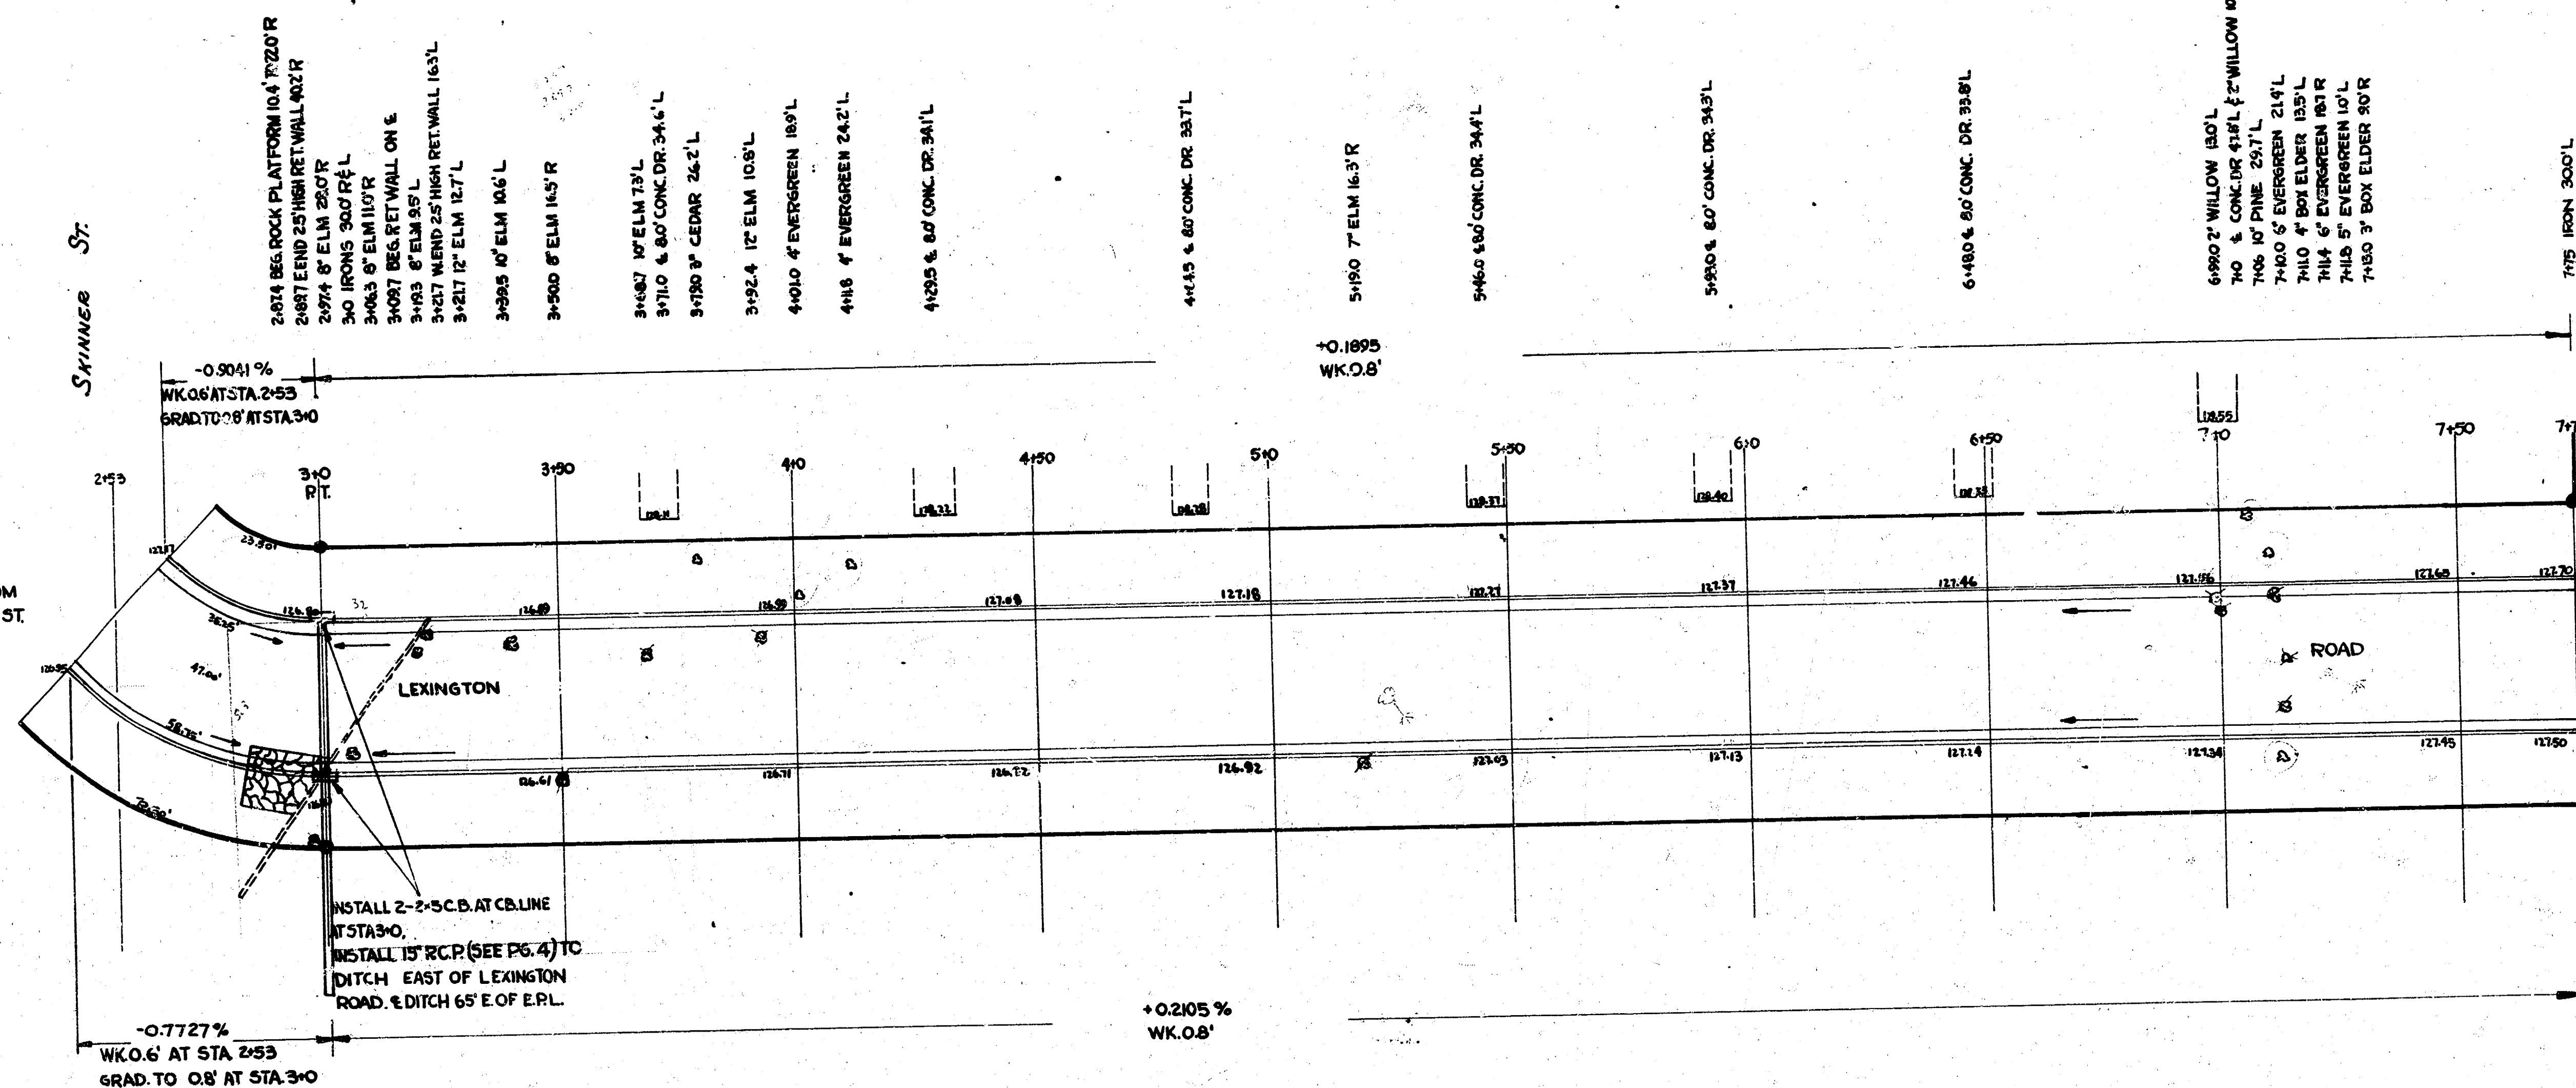

INSTALL 2-2" S.C.D. AT C.B. LINE  
AT STA. 3+0.  
INSTALL 12" R.C.P. (SEE PG. 4) TO  
DITCH EAST OF LEXINGTON  
ROAD, 1/2 DITCH 65' E OF E.P.L.

NOTE:  
PAGES 5 & 6 CONTAIN SECTIONS SHOWING FILL REQUIRED  
BETWEEN E.C.B. & DRAINAGE DITCH EAST.


| Prop. | Elev.        |
|-------|--------------|
| 24.1  | 57           |
| 24.1  | 60           |
| 24.1  | 20.6         |
| 24.1  | 31.3         |
| 24.1  | 0.0          |
| 24.1  | 0.4          |
| 24.1  | 1.3          |
| 24.1  | 1.1          |
| 24.1  | 0.2          |
| 24.1  | 8.6          |
| 24.1  | 13.2         |
| 24.1  | 101.8        |
| 24.1  | 357.0        |
| 24.1  | +10.0        |
| 24.1  | 397.7 Cuyler |

4307.7  
+10.0  
4317.7  
177.3  
ST

FUNSTON

LEXINGTON Rd.  
E SKINNER TO S.E. FUNSTON  
26-2-30 A.C.

CITY OF WICHITA, KANSAS  
B.E. SMITH CITY ENGINEER  
FEB. 4, 1953 PERM. No. C-12-270

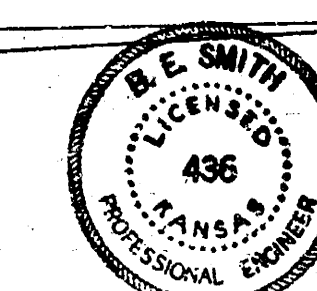

1"=20'

1/6