



B.M. 132.97 "M" IN MUELLER FIRE PLUG, N.W. COR. FAULDERS LANE & SKINNER
 B.M. 129.73 "M" IN MUELLER FIRE PLUG, N.E. COR. MT. VERNON & LEXINGTON

BASE LINE IS E.P.L.

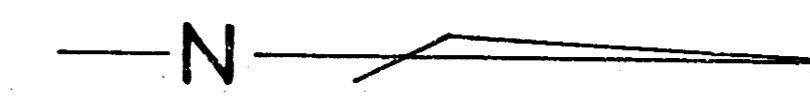

630.5
 748.6

140 ± 9' DE. OF LT.
 1125 ± 9' DE. OF RT.
 1175 ± 9' DE. OF RT.
 1120 ± 9' DE. OF LT.
 2142 ± 9' DE. OF RT.
 2126 ± 9' DE. OF LT.
 2142 ± 9' DE. OF RT.
 3110 ± 9' DE. OF LT.
 3154 ± 9' DE. OF RT.
 4100 ± 9' DE. OF LT.

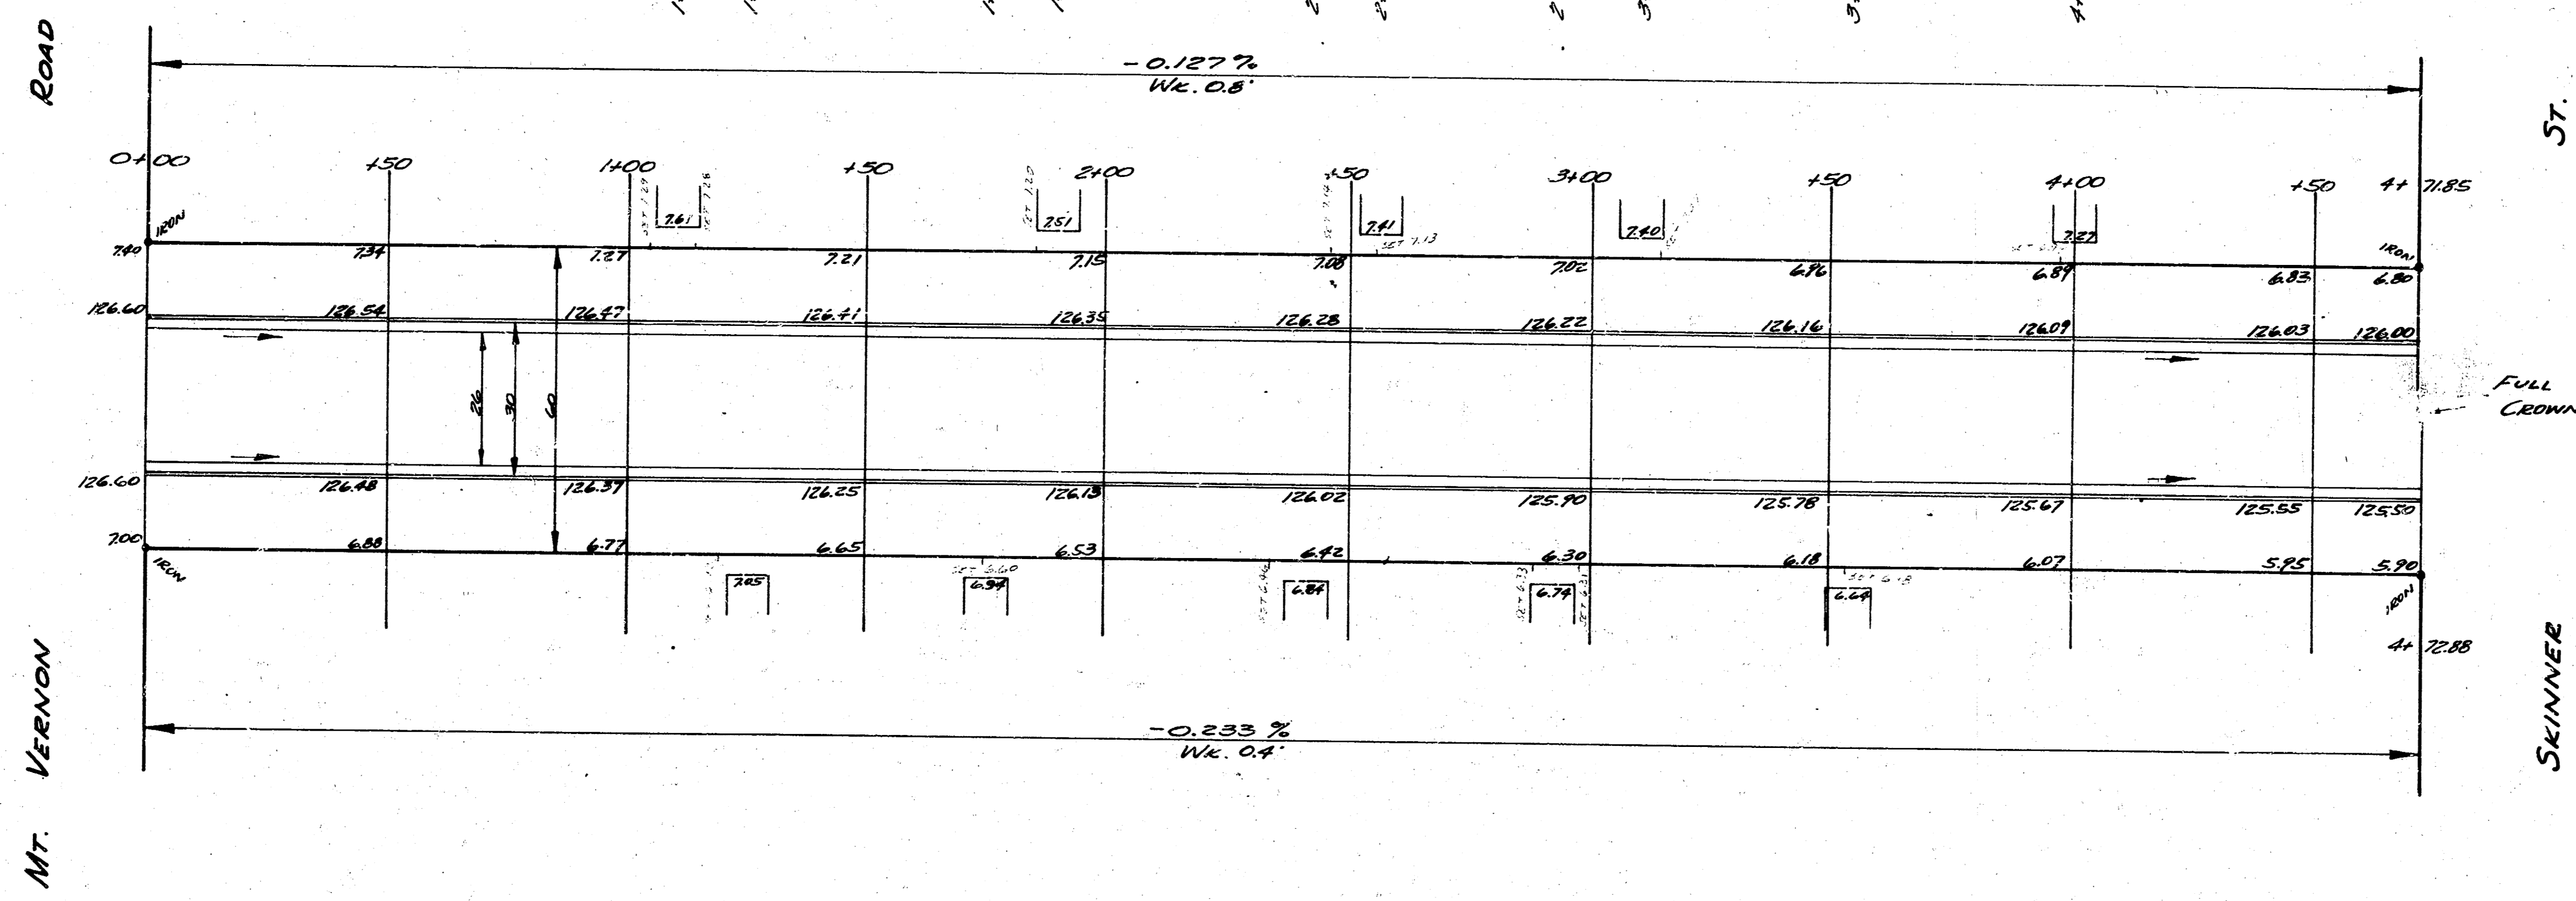

Survey
 Plan
 Checked
 57

LEXINGTON RD.
 N.E. MT. VERNON TO S.L. SKINNER S.
 26-2-30 A.C.
 CITY OF WICHITA, KANSAS
 B.E. SMITH - CITY ENGINEER
 JULY, 1953 PROJ. C13-15



1/2