
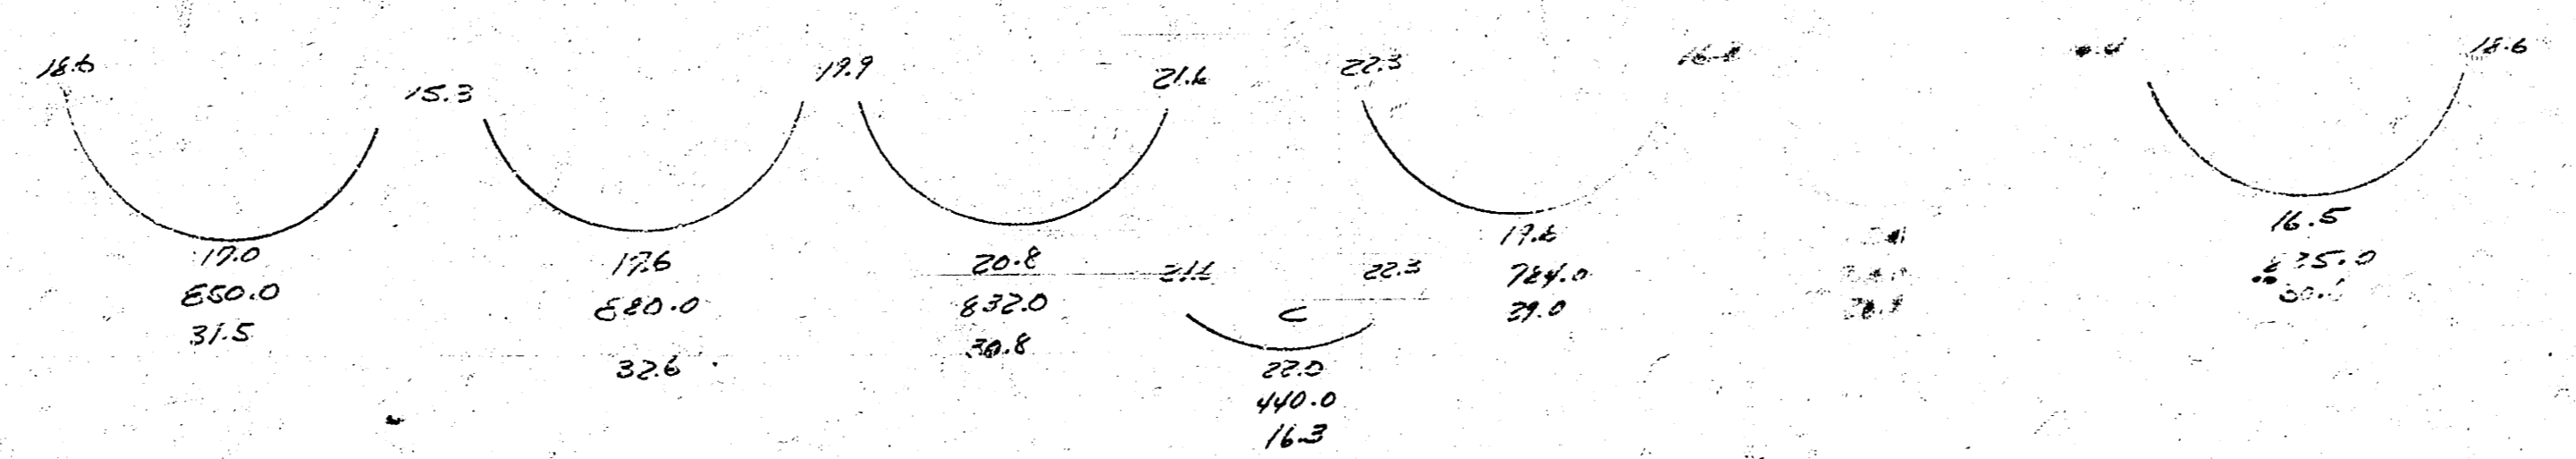



BM 108.51 Iron in Trimble & Ida Lewis
 BM 108.36 Iron in Trimble EL Washington & Lewis

Stationing on E

Survey P.P. BK 2-2
 E.L. Smith
 Checked J

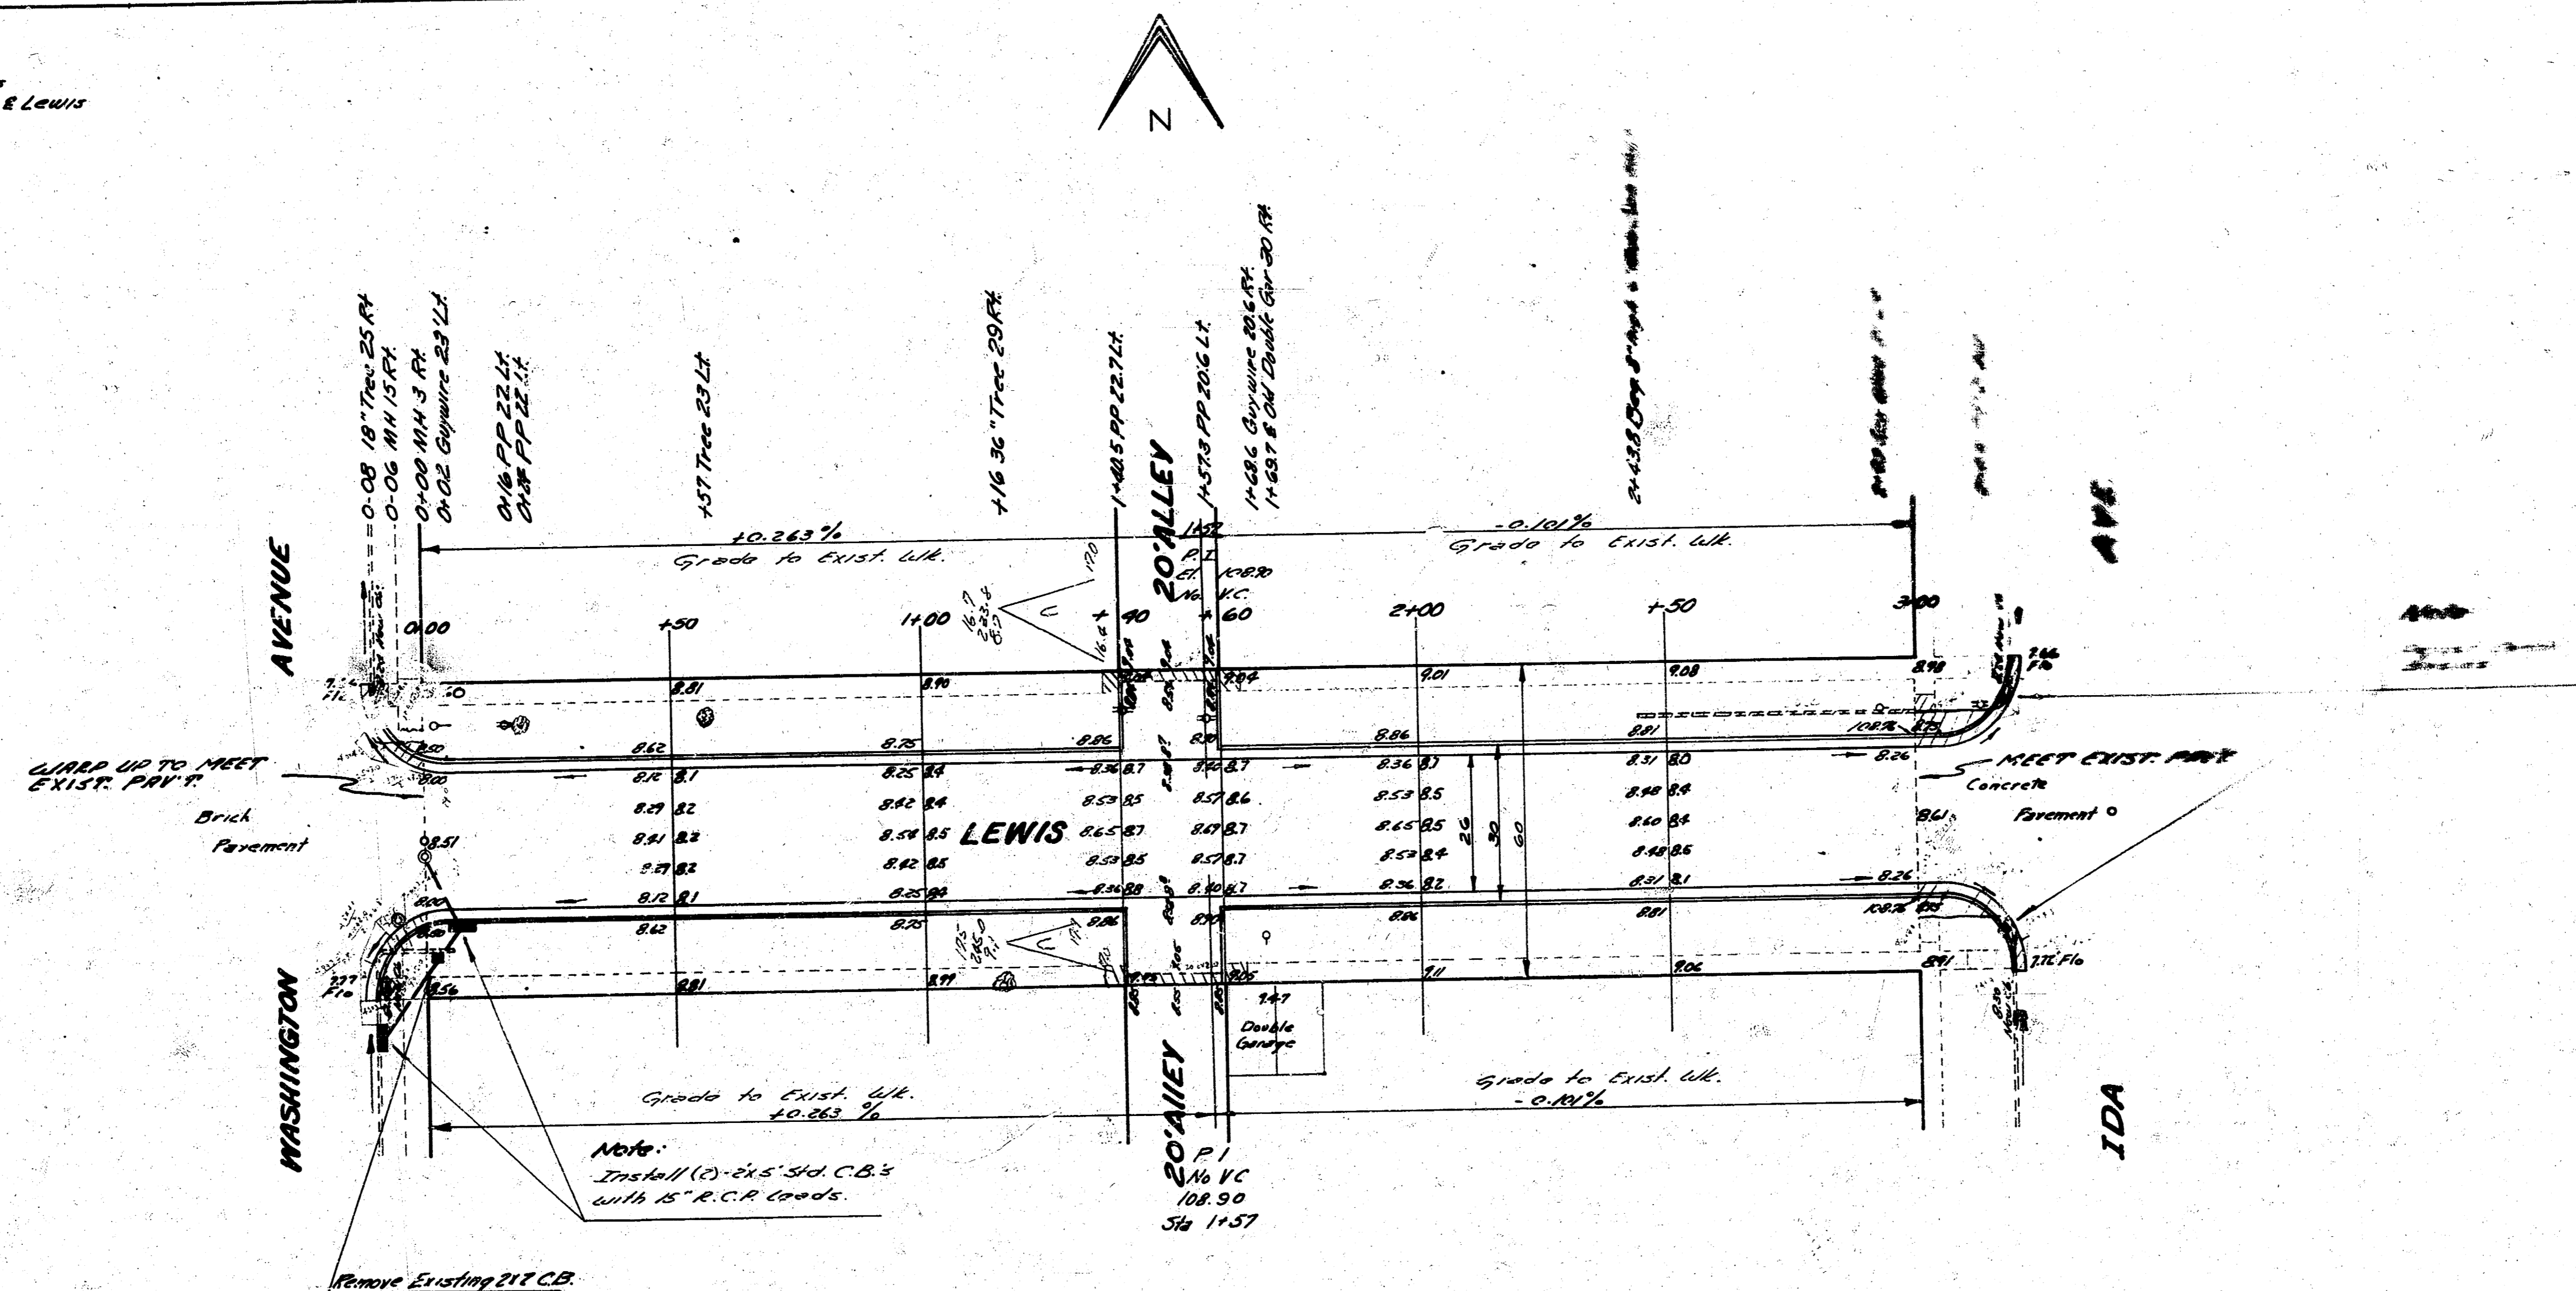

LEWIS
 EL WASHINGTON TO WL IDA
 26-2-30 A.C.
 CITY OF WICHITA KANS
 BE SMITH CITY ENGINEER
 MARCH 1954 PROJECT C13-181

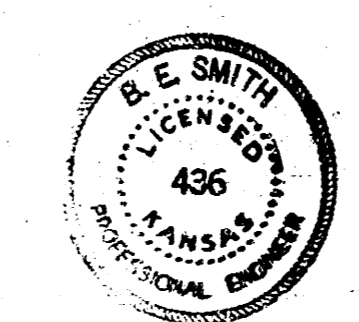

1 8 1 8