



S.M. 169.22 'R' in Ritchie Top N. Ch. Rutland @ E.L. Lawrence Ln.

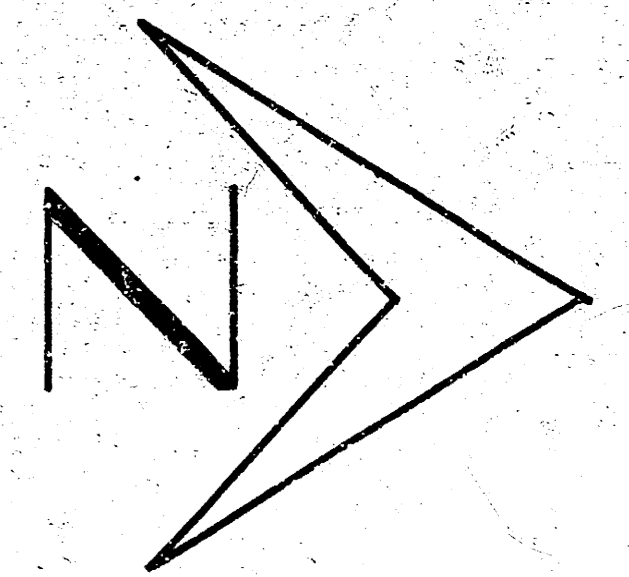


SCALE 1" = 20'

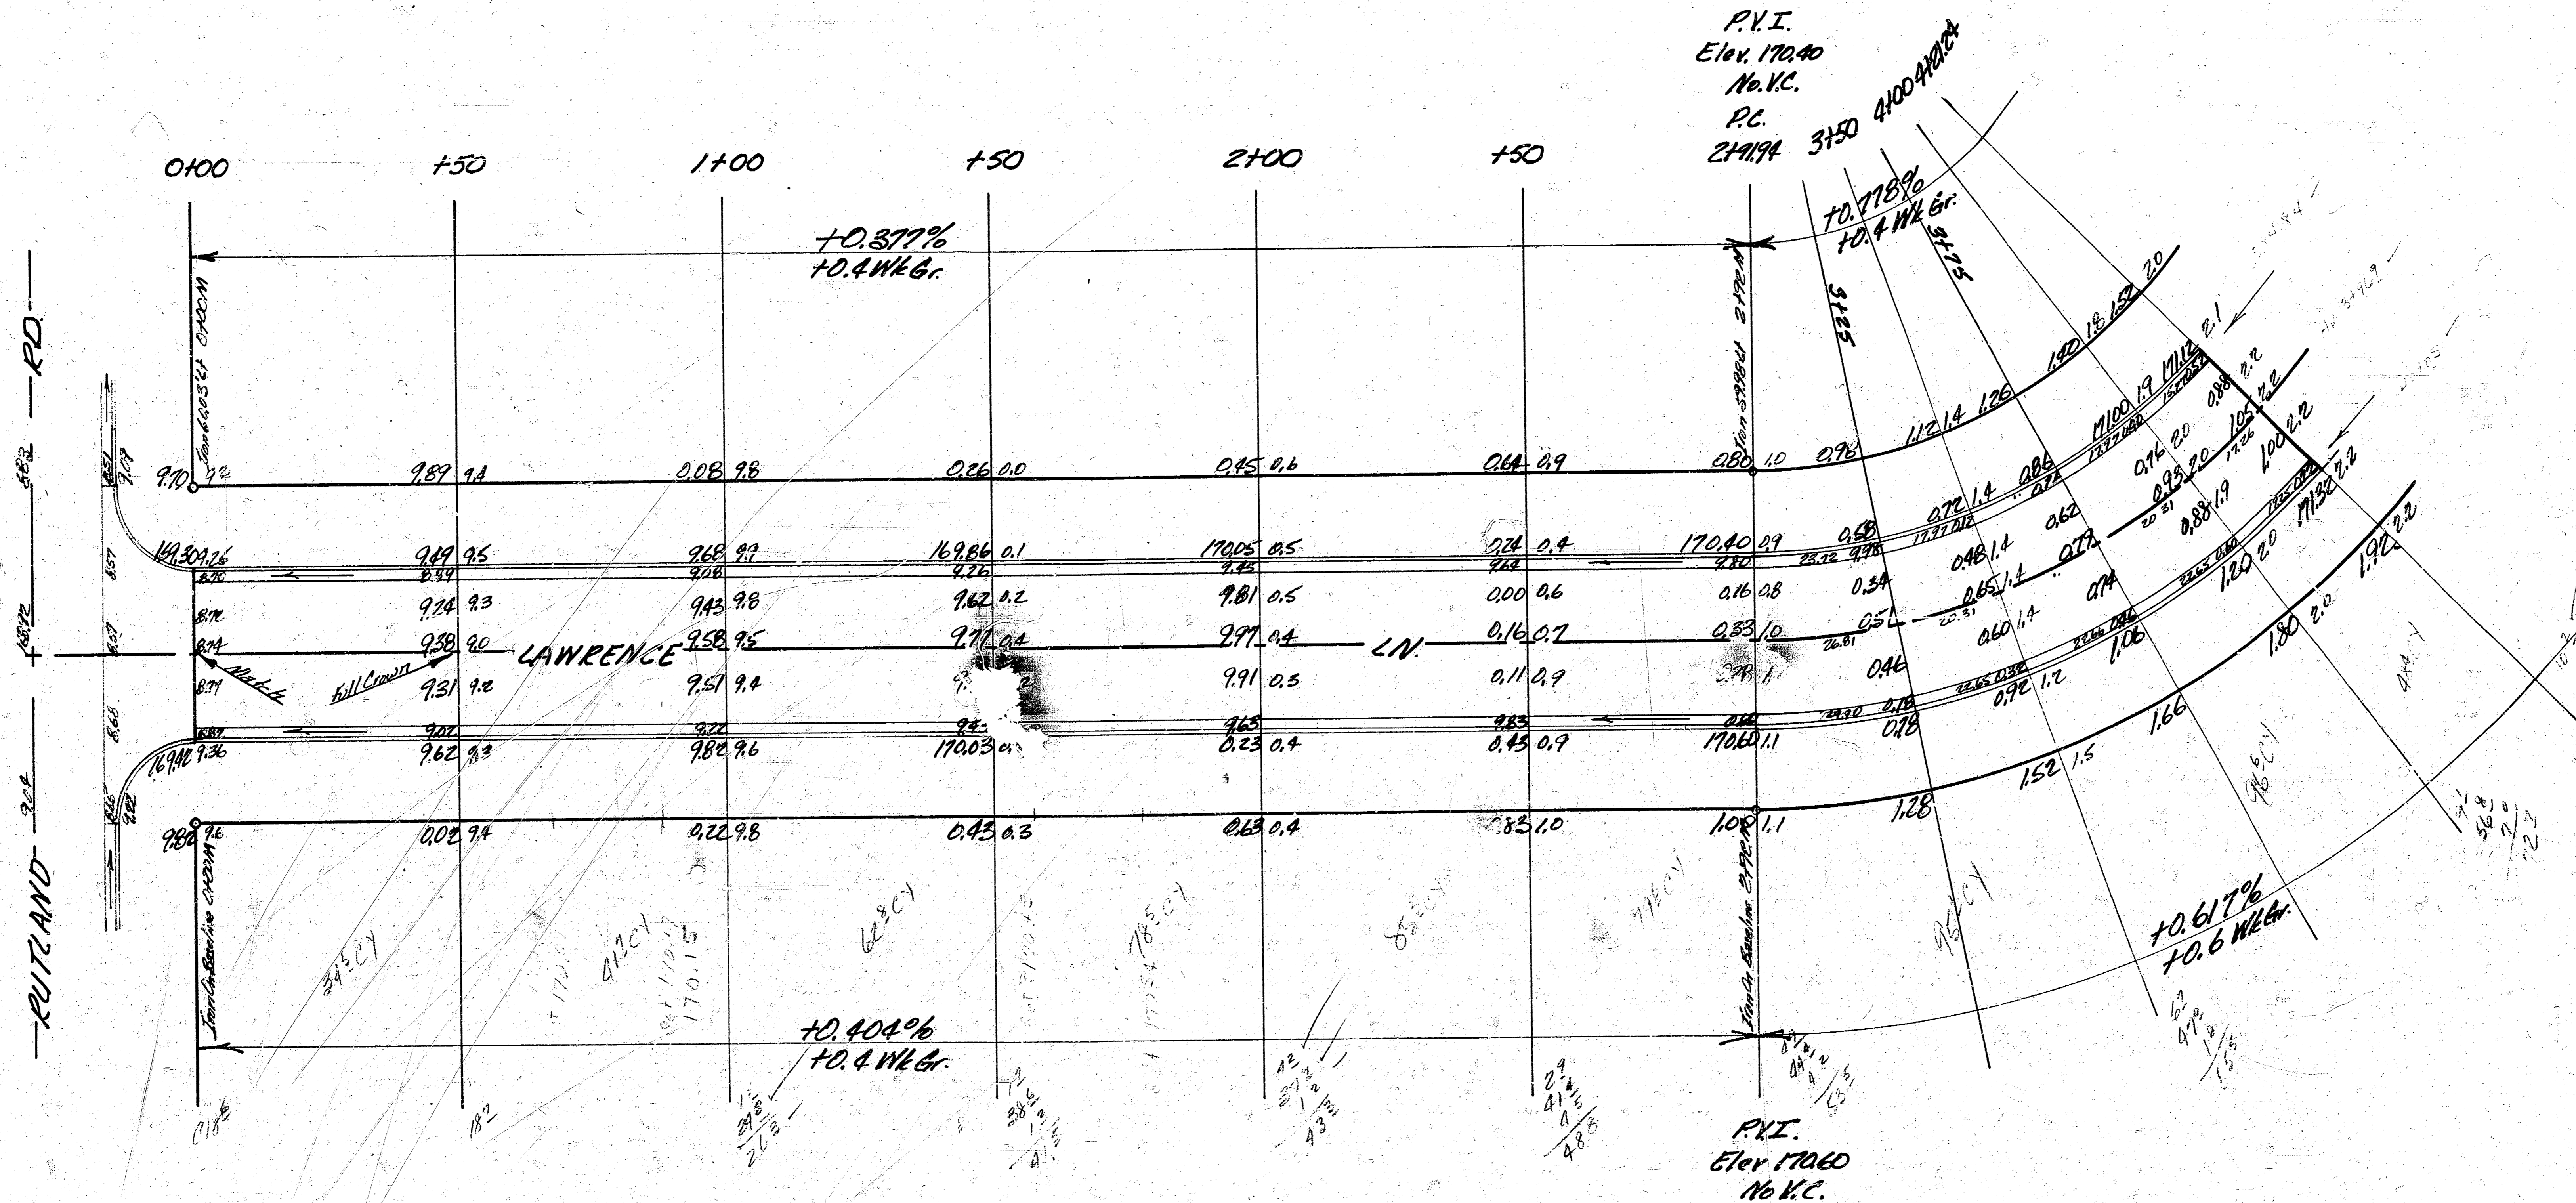

10.7450 Min. 1/4"

Excavation
Prop.
622.5 C.Y.
62.3 HD%
684.8 C.Y. Total

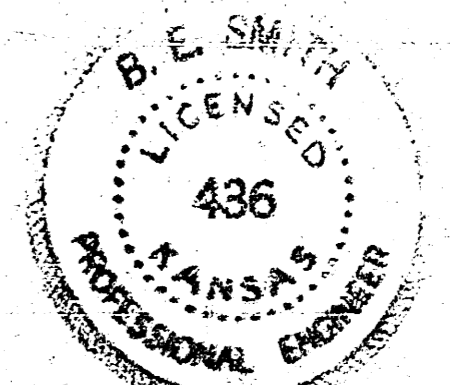

LAWRENCE LANE
N.L. RUTLAND RD TO EL. LOT 6.
D 3RD ADDN TO WOODLAWN WILLY

26' 2" - 30' A.C.

CITY OF WICHITA KANSAS
B.E. SMITH CITY ENGINEER
DATE MAR. 1966 FROM C-13-9