


Stationing on V/R

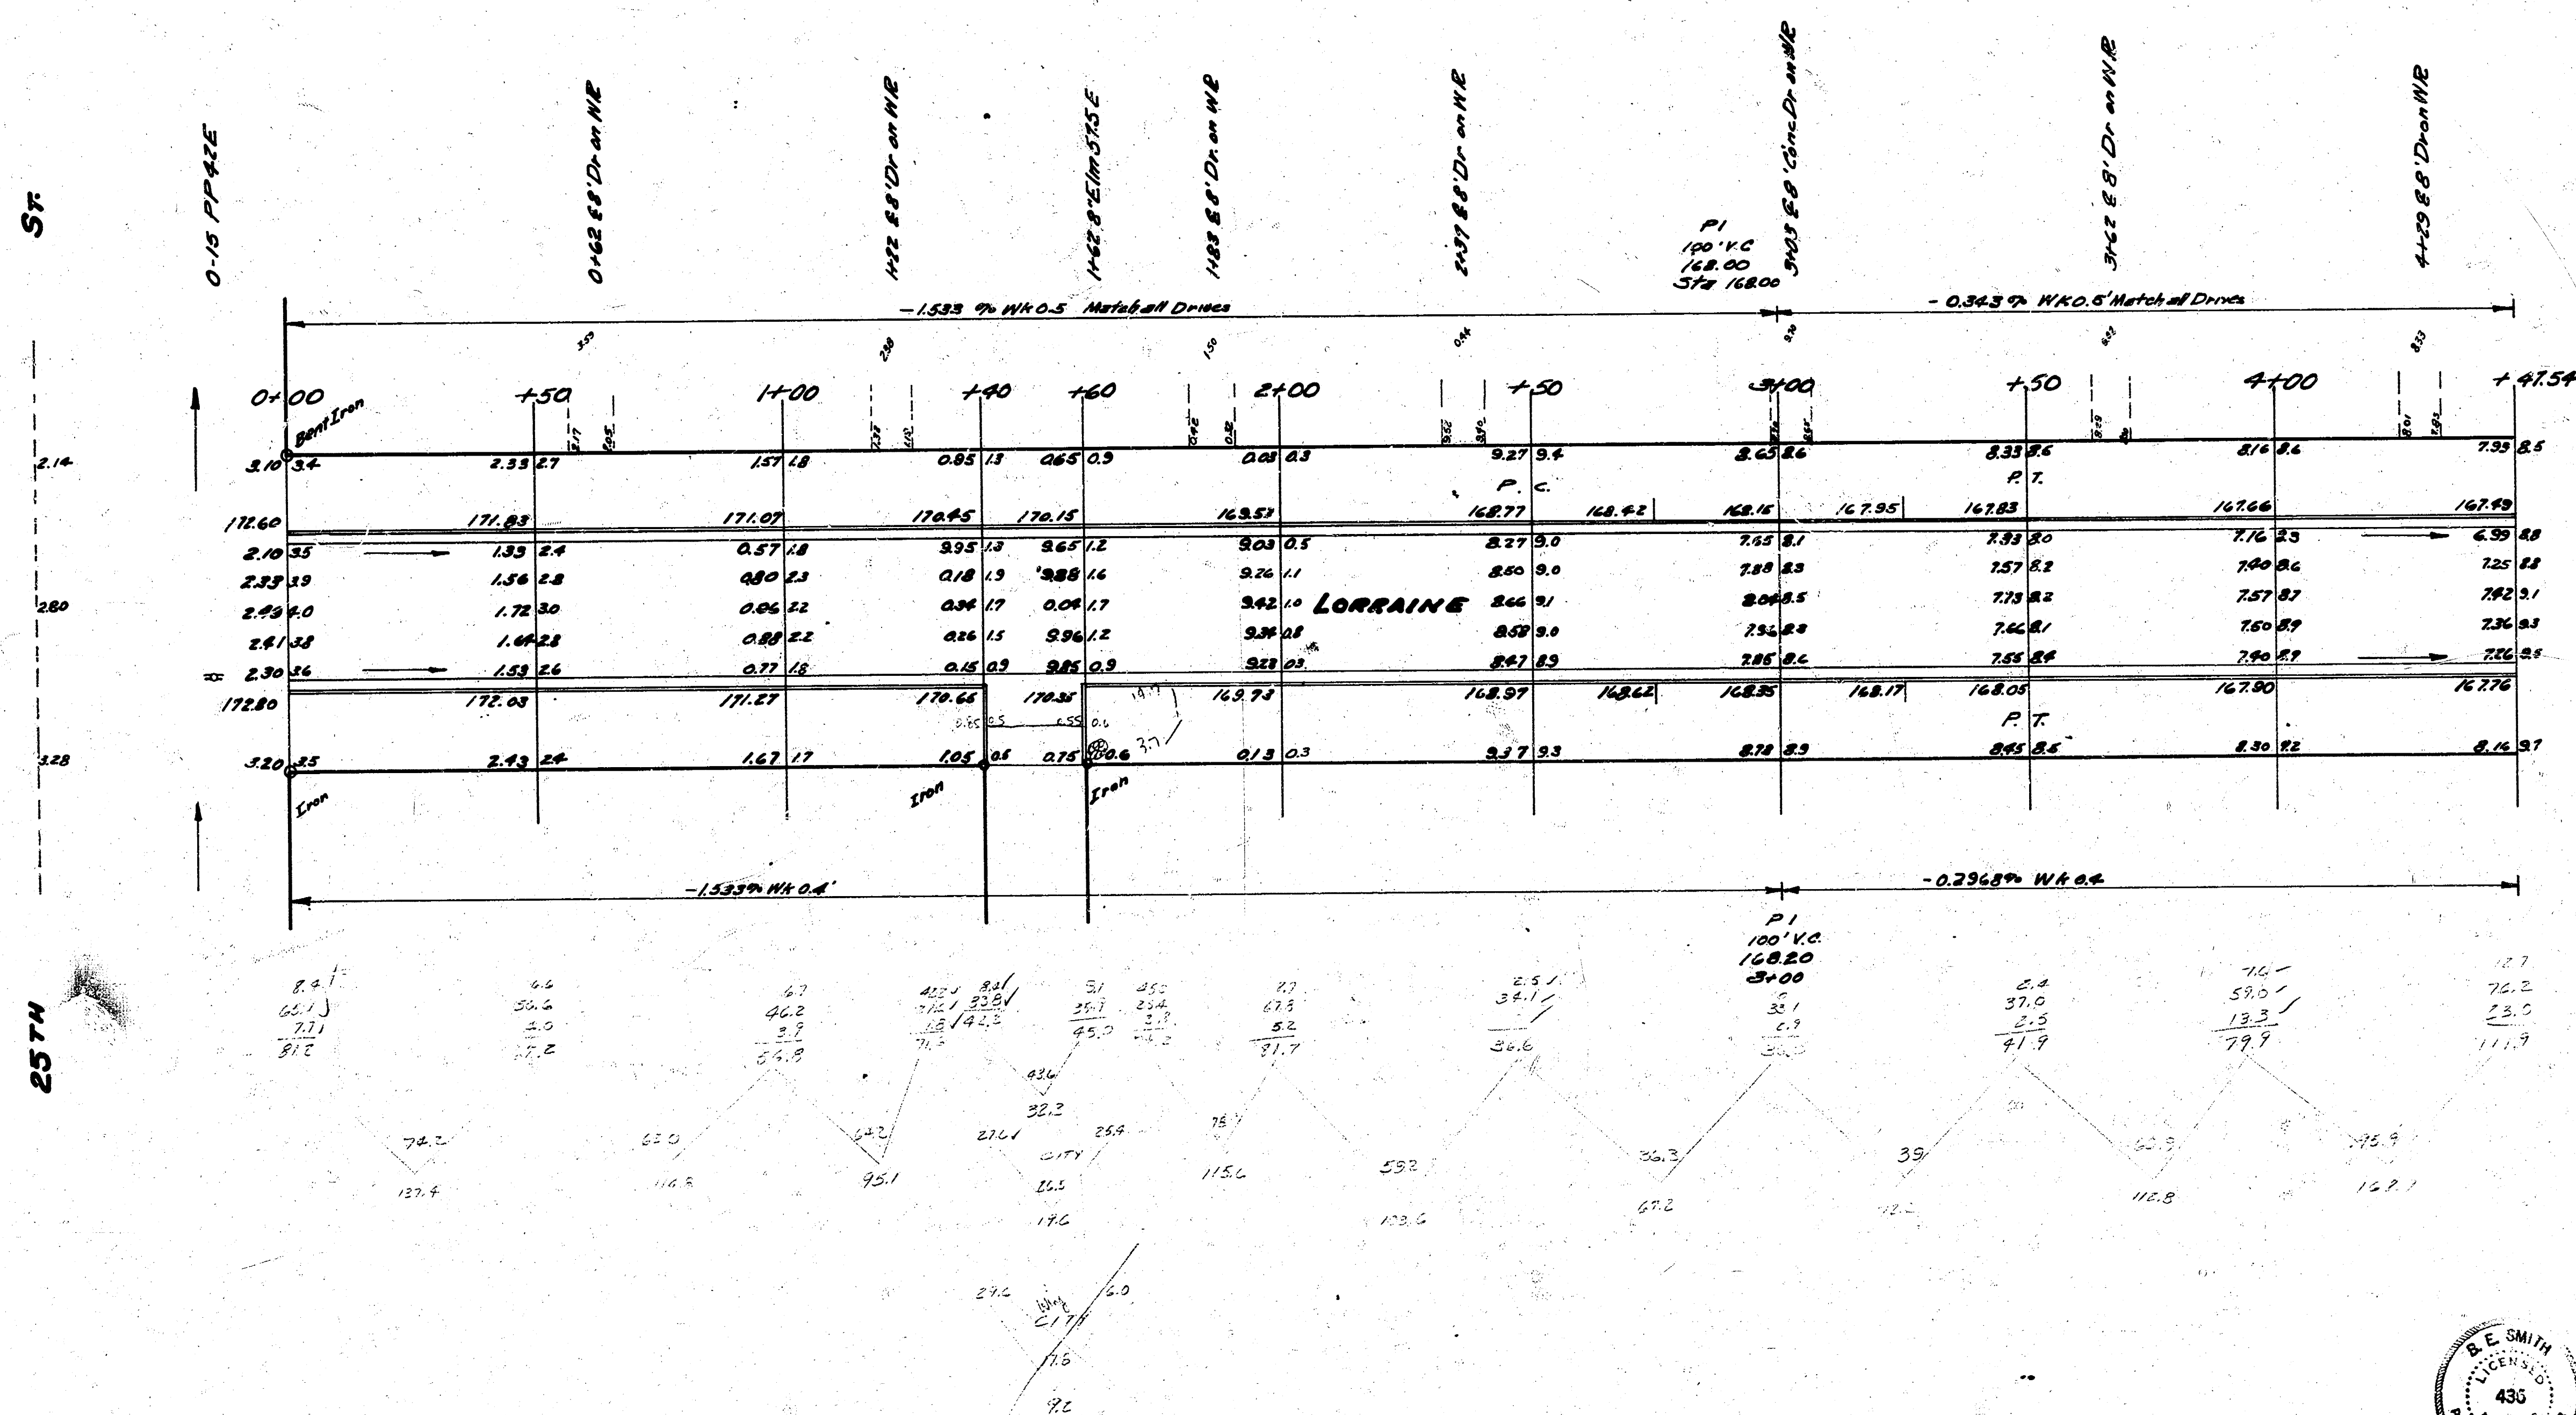

LORRAINE
 NL 25TH to NL LOR'G BLK / E.A. FISHER'S ADDN
 26-2-30 A.C.
 CITY OF WICHITA KANSAS
 BESMITH CITY ENGINEER
 APRIL 1954 PROJECT NO C13-284

