


B.M. 175.05 N.W. COR. 1ST CONC. STEP No. # 2642 N. LORRAINE  
 B.M. 172.08 S.W. COR. 1ST CONC. STEP No. # 3108 E. 24TH


CHAIN N. ON E.P.L.

EXE.  
 Prop 557.4  
 +10%  
 613.1 cu. yds.  
 City 50.5  
 1.12%  
 52.2 cu. yds.

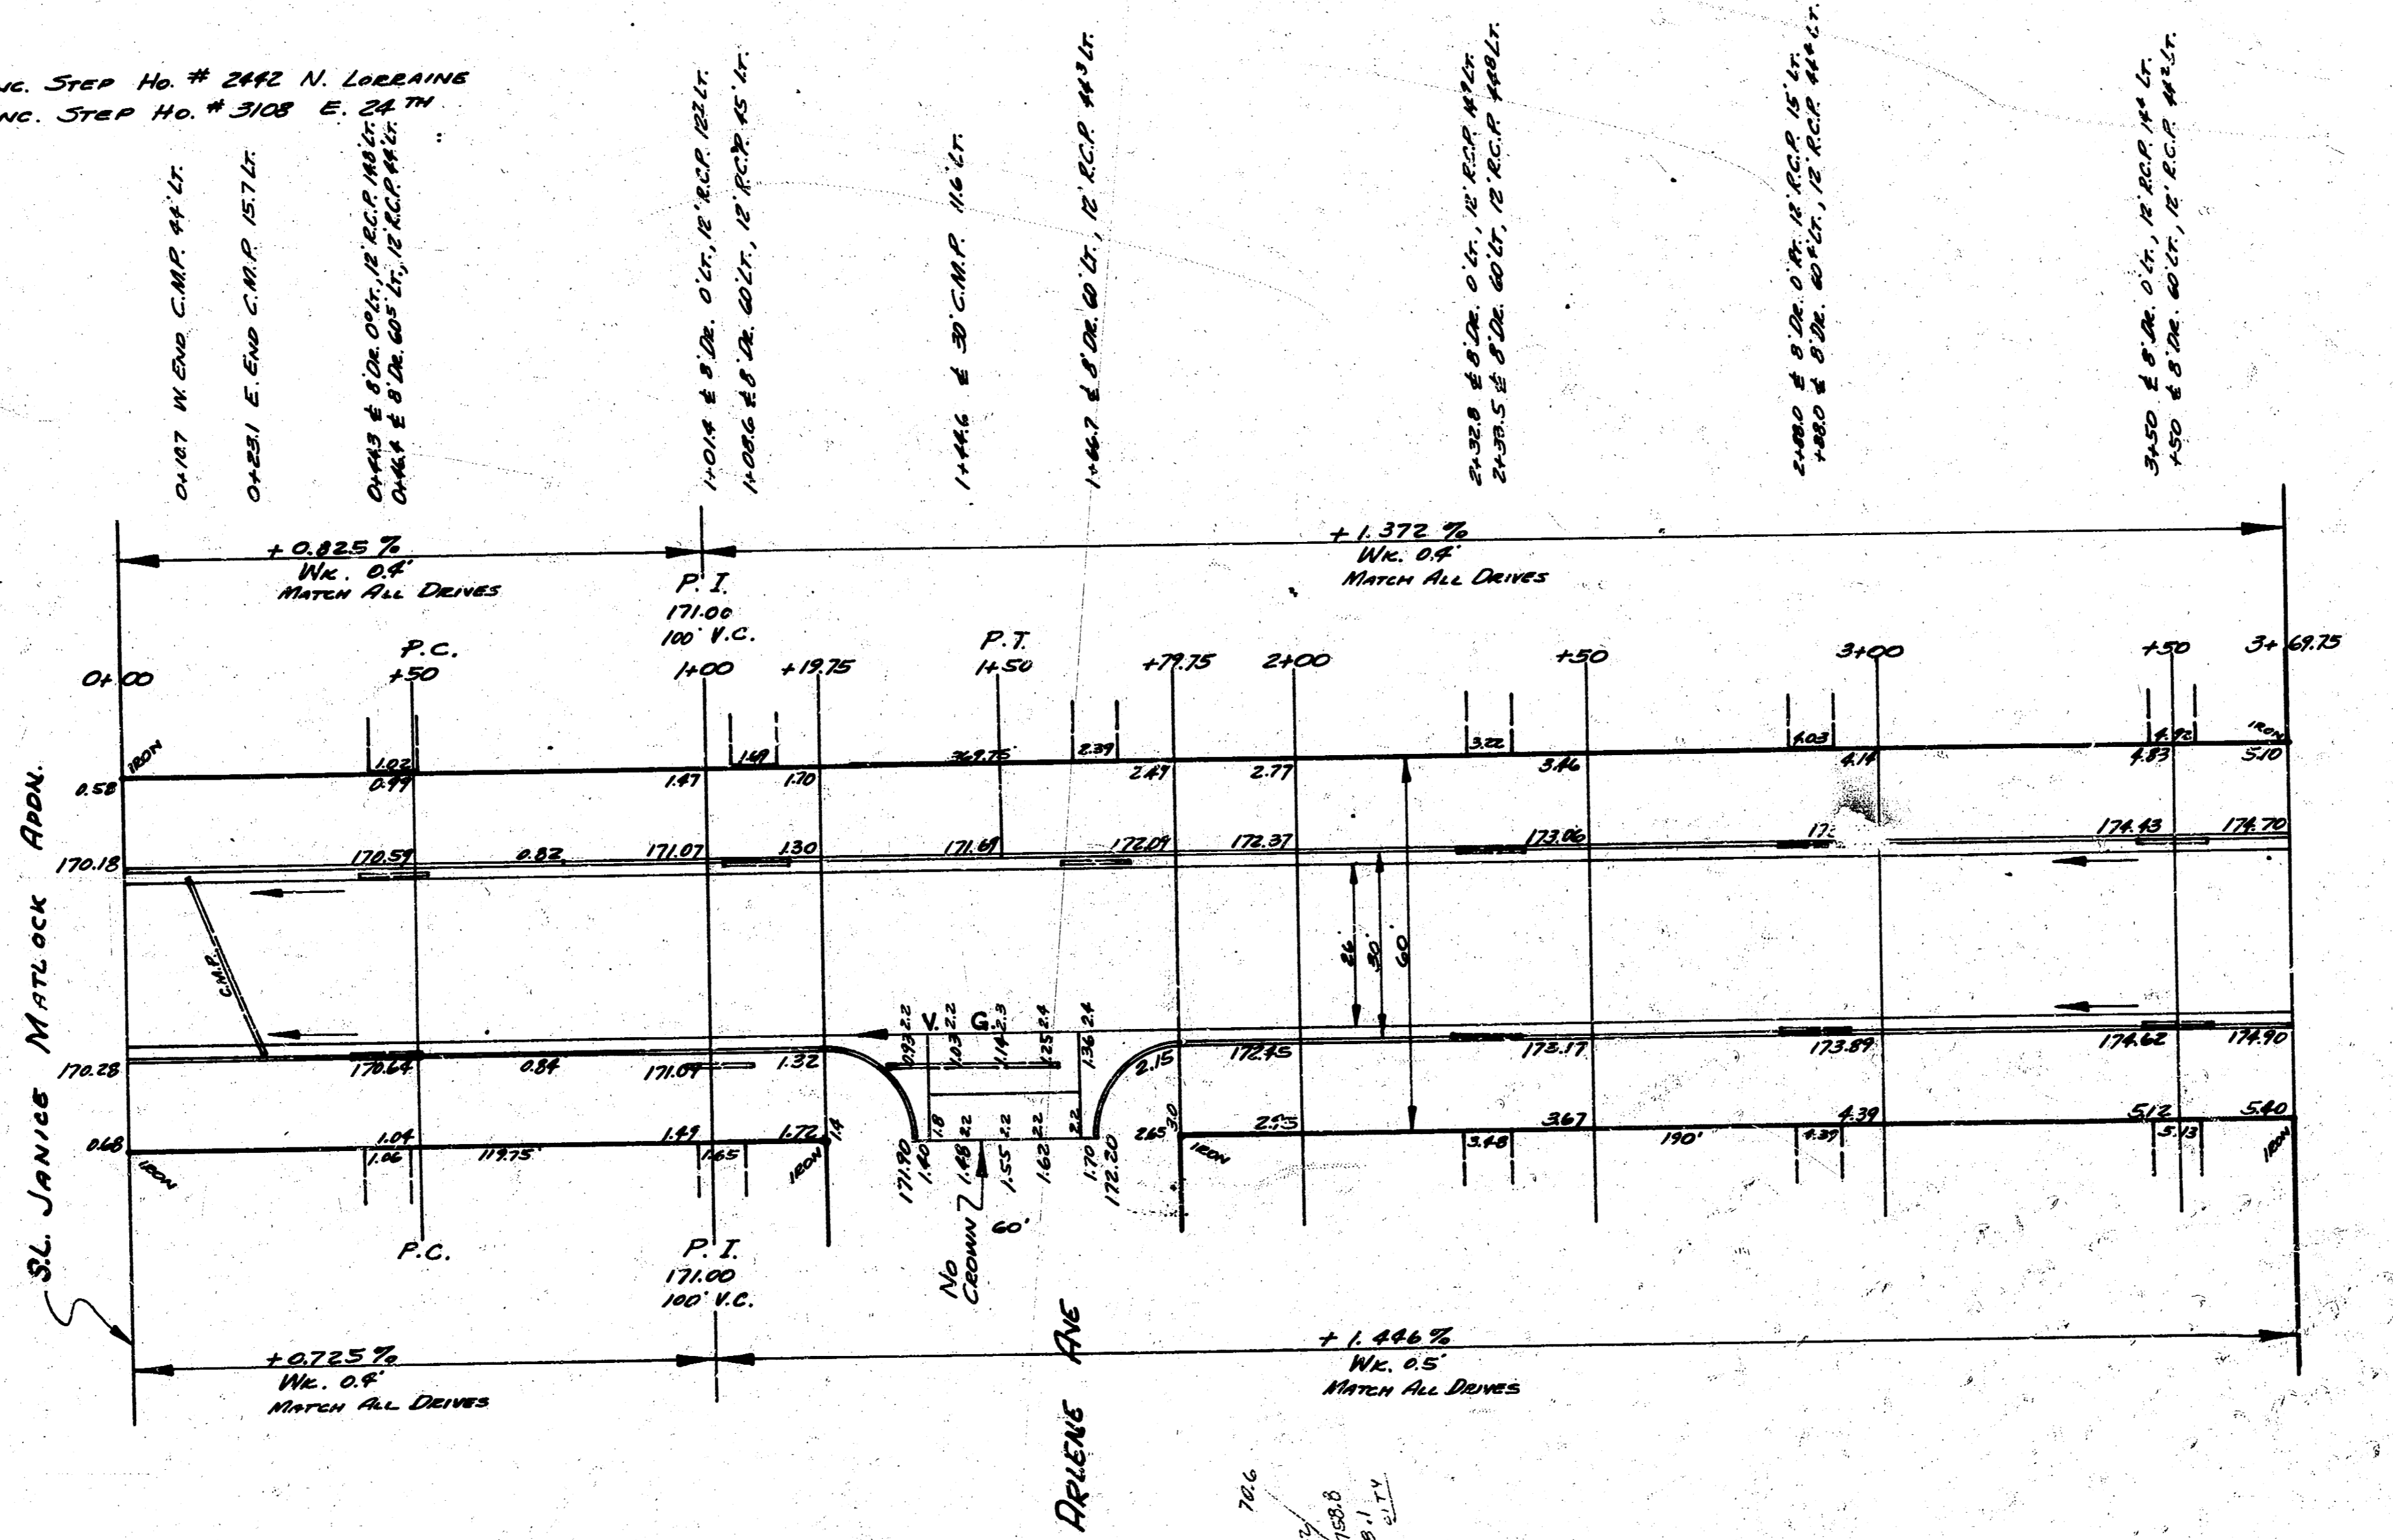

NOTE TO CONTRACTOR & FIELD ENGINEER:  
 ALL ENTRANCE PIPES TO BE REMOVED AND PLACED ON  
 OWNER'S PROPERTY. STREET DEPT. WILL REMOVE SOME  
 IF DESIRED.

1"=20'

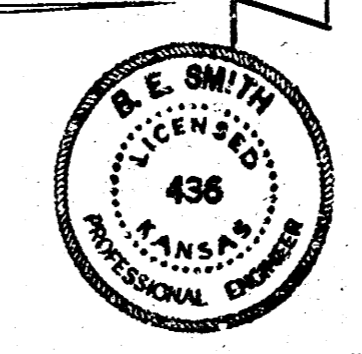

LORRAINE AVE.  
 SL JANICE MATLOCK ADDN TO SL 25TH  
 26-2-30 AC.  
 CITY OF WICHITA, KANSAS  
 B.E. SMITH CITY ENGINEER  
 JAN. 29, 1953 PROJ. No. CR-253

PLANNING DIVISION  
 CIVIL ENGINEER  
 B. E. SMITH  
 1117 BLDG.  
 WICHITA, KAN.