
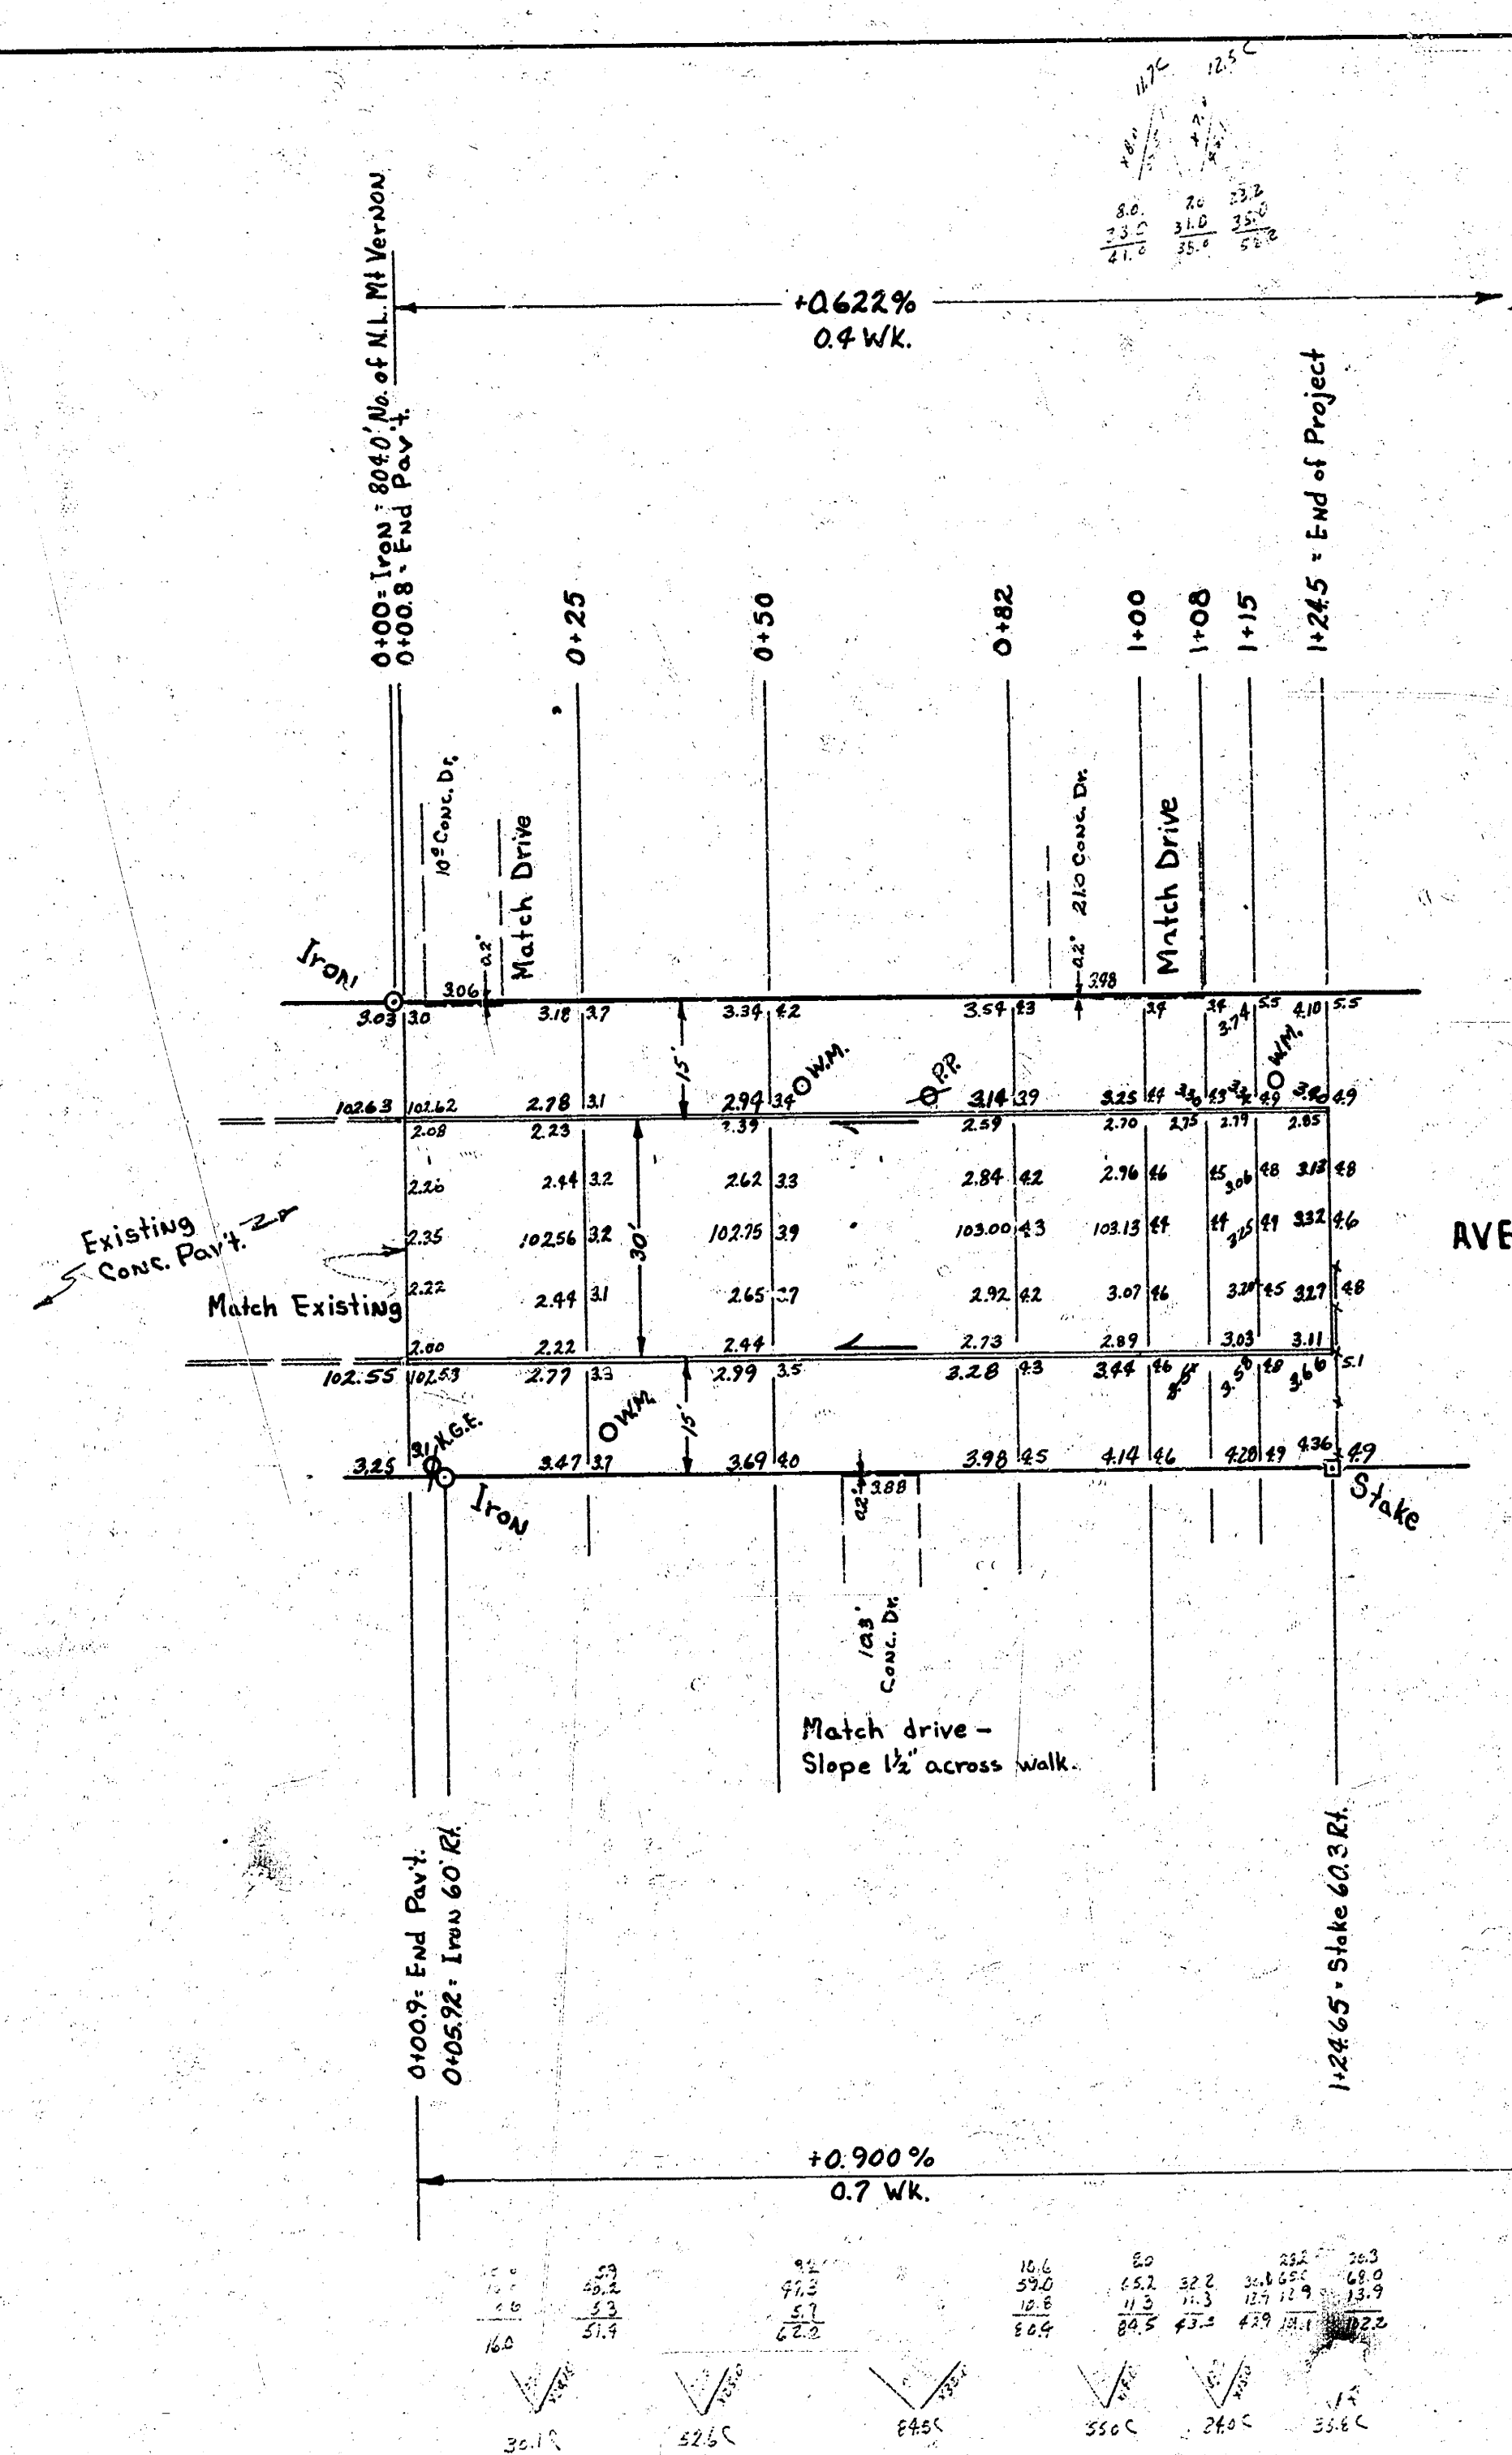


Survey done at 11:30 A.M. 1/6/53
F. H. Swickard 1946-53
INC. Surveyor
City of Wichita

B.M. 10357 SW cor. 1st step h. #1920 Lorraine Ave.
B.M. 10222 N.E. cor. porch h. #3021 E. Mt. Vernon.
B.M. 10425 N.W. cor. 1st step h. #1846 Lorraine Ave.

LORRAINE

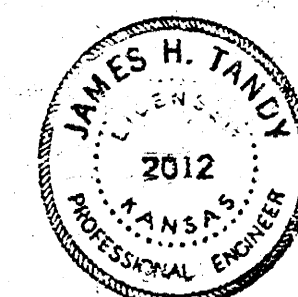

PROPERTY EXCAVATION:

304.2 Cu Yds. Cut
+10% 30.6
334.8 Cu Yds. Cut



LORRAINE AVE.
N.L. Acker Addw. to 11867' No.
Of N.L. Lot 1, Blk. 2, Acker Addw.
30" CONC. & C.B.
CITY OF WICHITA, KANSAS

B.E. SMITH
DATE: MAR. 1953, CITY ENGINEER
PROJ. NO. C10-156

10 2 1