


B.M. 9723 7' IN RITCHIE, E END RADIUS, NE COR. VOLUSTI, KINKRAID.
 B.M. 9747 TOP IRON IN THIMBLE @ KINKRAID 1/2 EL. OF S. HILLSIDE TERRACE ADDN
 STATIONING & BASE LINE EAST PROP LINE

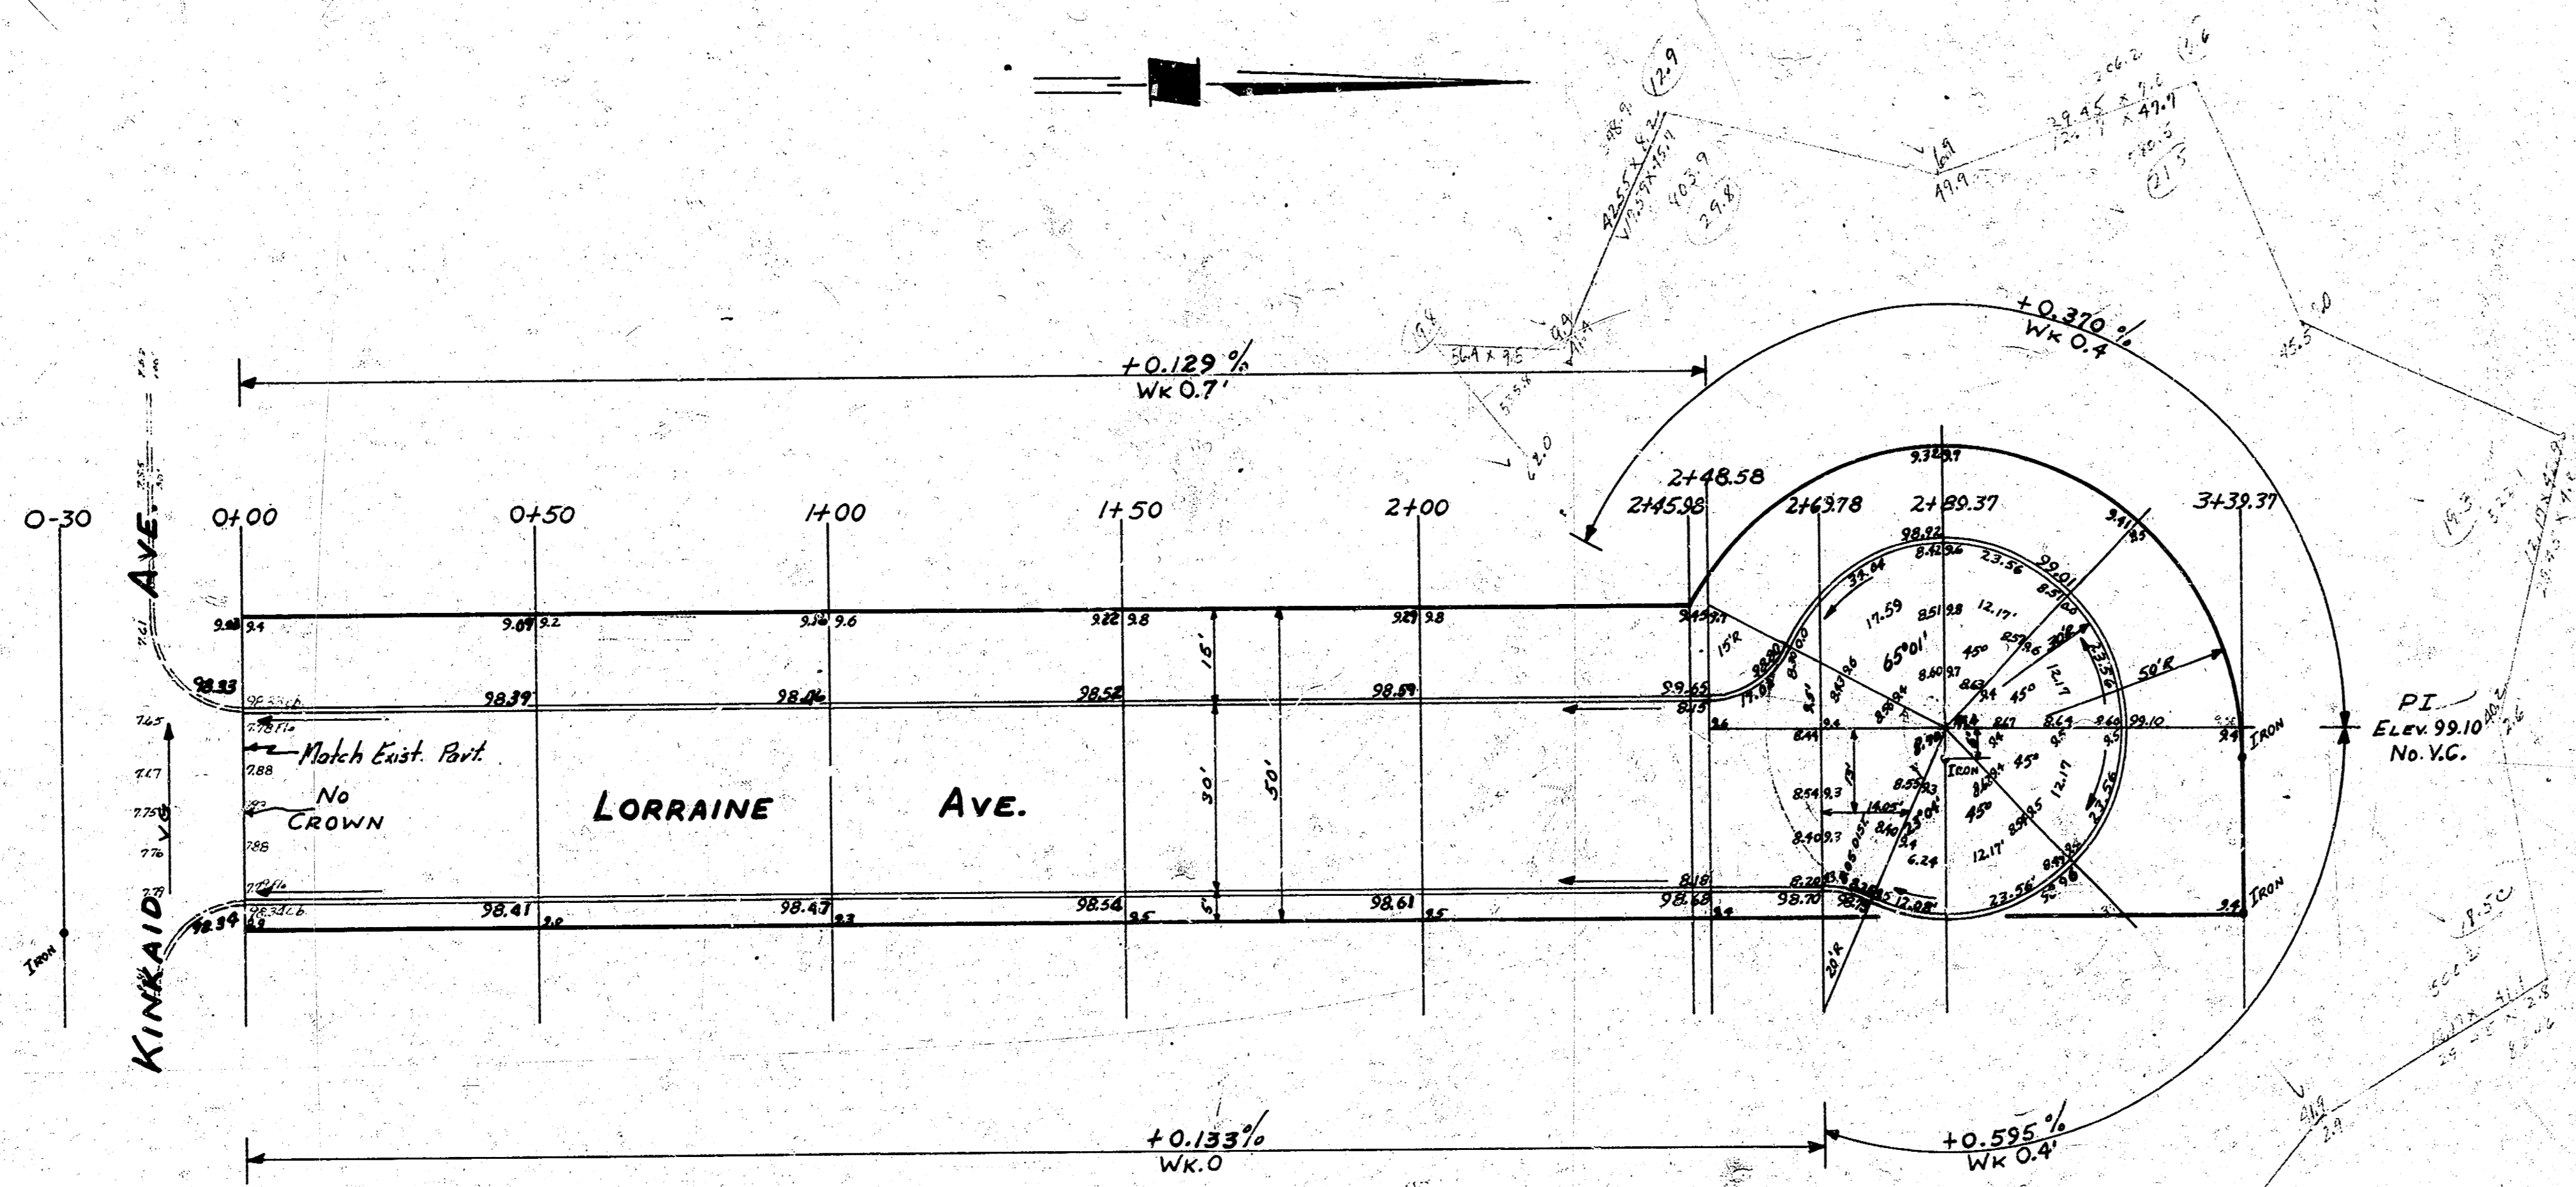

PROPERTY
 780.8
 +10% 78.1
 858.9 CU YDS CUT

LORRAINE
 N.L. KINKRAID TO N.L. LOT 11 BLK 2 S. HILLSIDE TERRACE ADDN
30' CONC FCB.
CITY OF WICHITA KAN.
 B.E. SMITH CITY ENGINEER
 Aug. 1956 Proj. No. C14-396



Survey
 Plan
 Checked 7/7