


B.M. 12666 NW Cor. Conc. Porch No. SE Cor. Kansas & Looman
 STA. ON S.E.

NOTE TO FIELD ENGINEER & CONTRACTOR
 All entrance pipe to be placed on owners' property.
 If owner wants pipe hauled away, Street Depth will remain it.

77.8
44.3
50.2
112.0
129.3
112.0
115.5
72.6
46.7
36.5
755.8

SEE PLAN NO. 02-196 FOR INTERSECTION

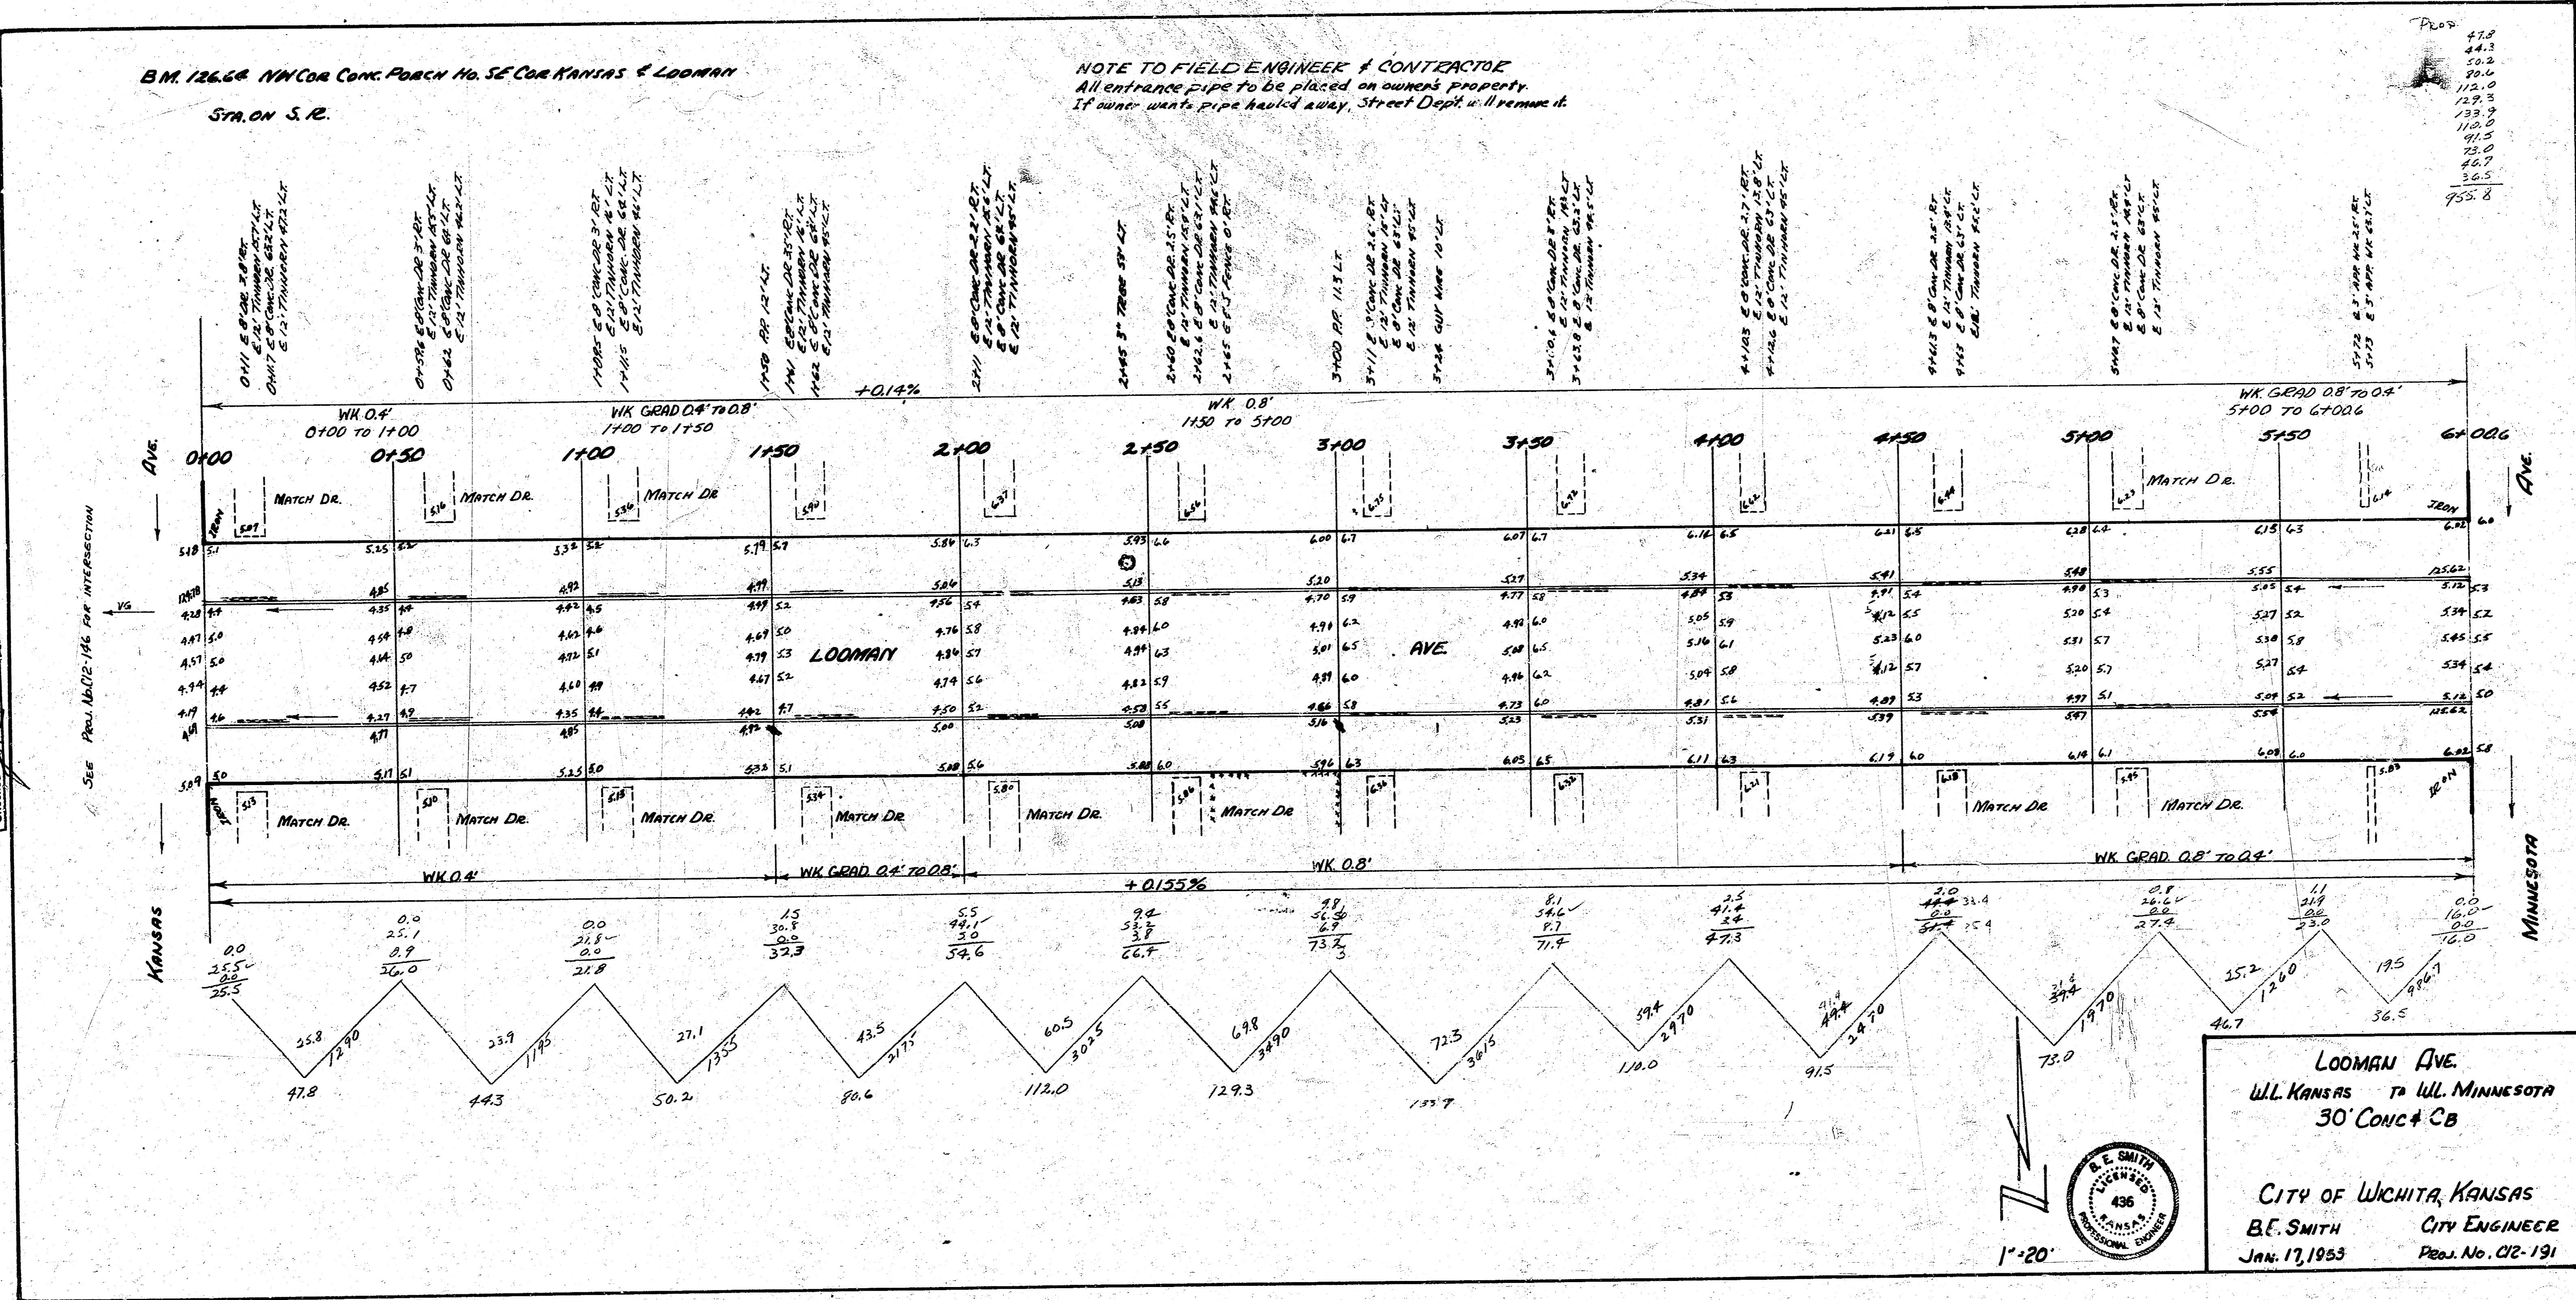

LOOMAN AVE.
 W. L. KANSAS TO W. L. MINNESOTA
 30' CONC + CB

CITY OF WICHITA, KANSAS
 B.E. SMITH CITY ENGINEER
 JAN. 17, 1953 PROJ. NO. 02-191



1"=20'