


203
500

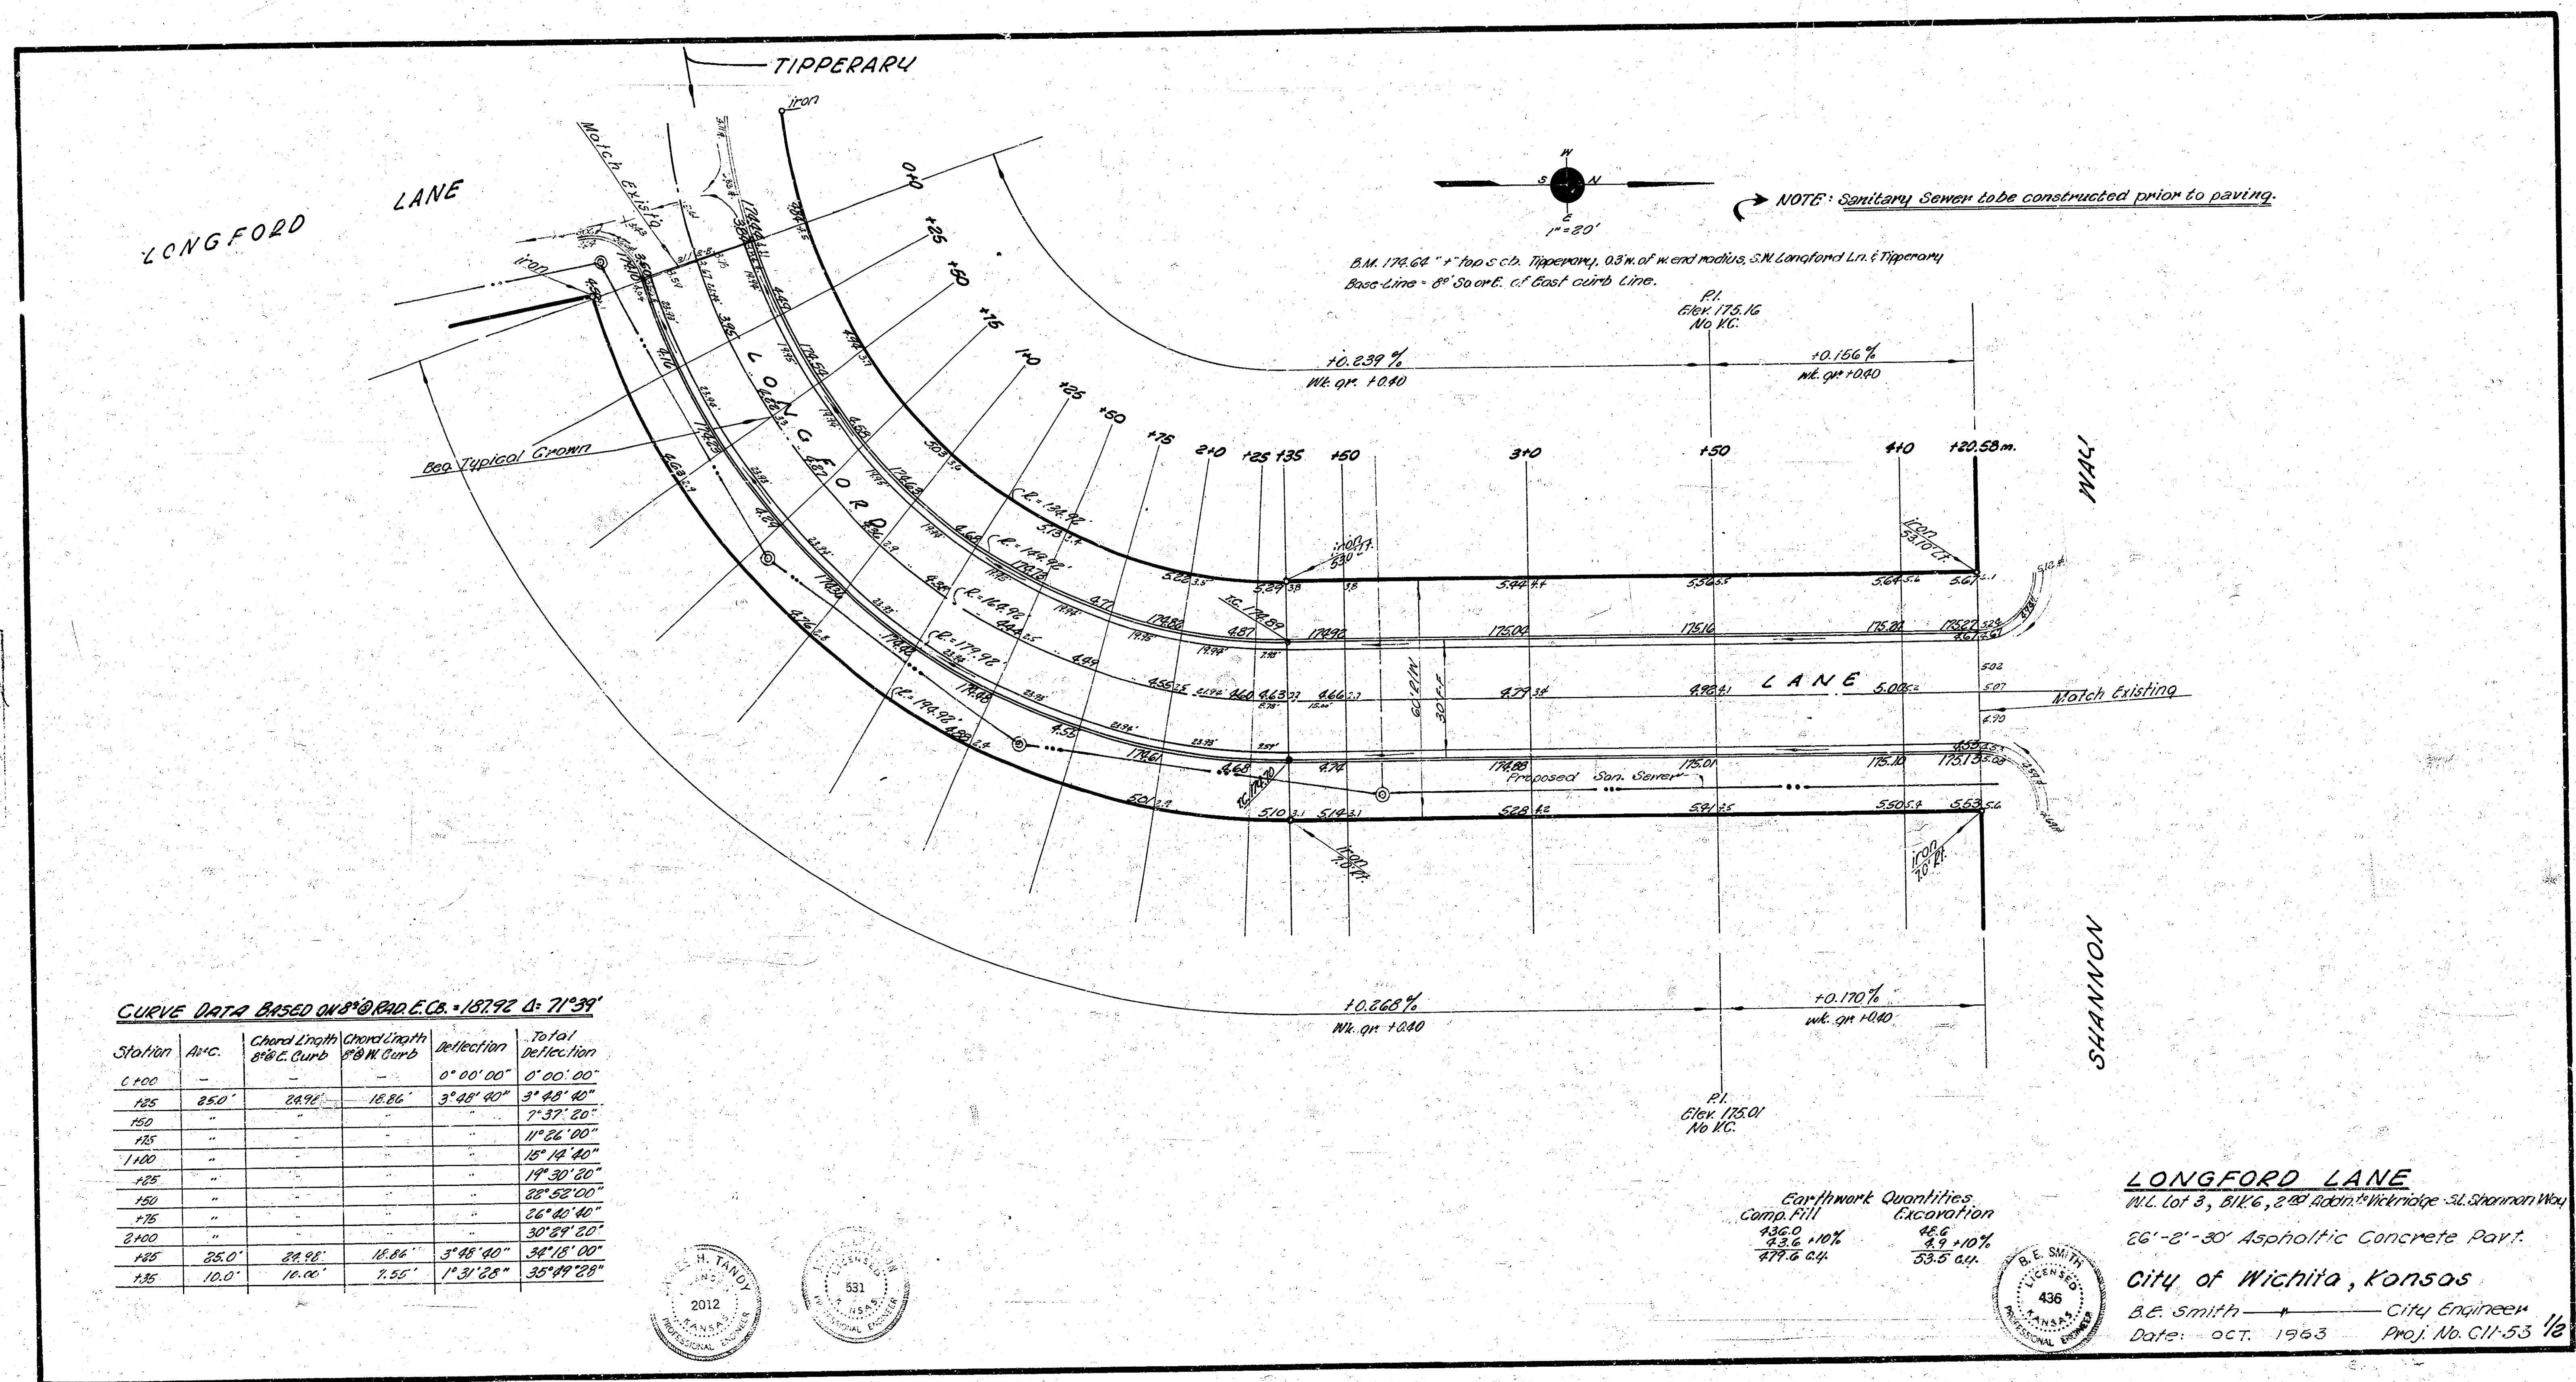

CURVE DATA BASED ON 100' RAD. E.C. = 157.92 & 71°31'

Station	Avg.	Chord Length 80' C. Curb	Chord Length 80' W. Curb	Deflection	Total Deflection
6+00	-	-	-	0° 00' 00"	0° 00' 00"
125	85.0'	24.72'	16.86'	3° 48' 40"	3° 48' 40"
150	-	-	-	7° 37' 20"	7° 37' 20"
175	-	-	-	11° 26' 00"	11° 26' 00"
100	-	-	-	15° 14' 40"	15° 14' 40"
125	-	-	-	19° 03' 20"	19° 03' 20"
150	-	-	-	22° 52' 00"	22° 52' 00"
175	-	-	-	26° 40' 40"	26° 40' 40"
2+00	-	-	-	30° 29' 20"	30° 29' 20"
125	85.0'	24.72'	16.86'	3° 48' 40"	3° 48' 40"
150	10.0'	16.16'	7.55'	1° 31' 28"	30° 49' 28"

