
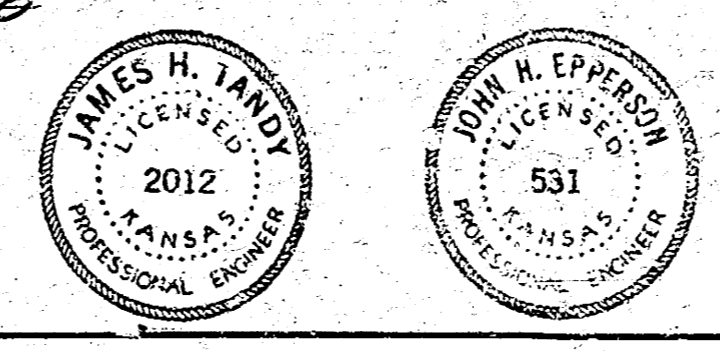
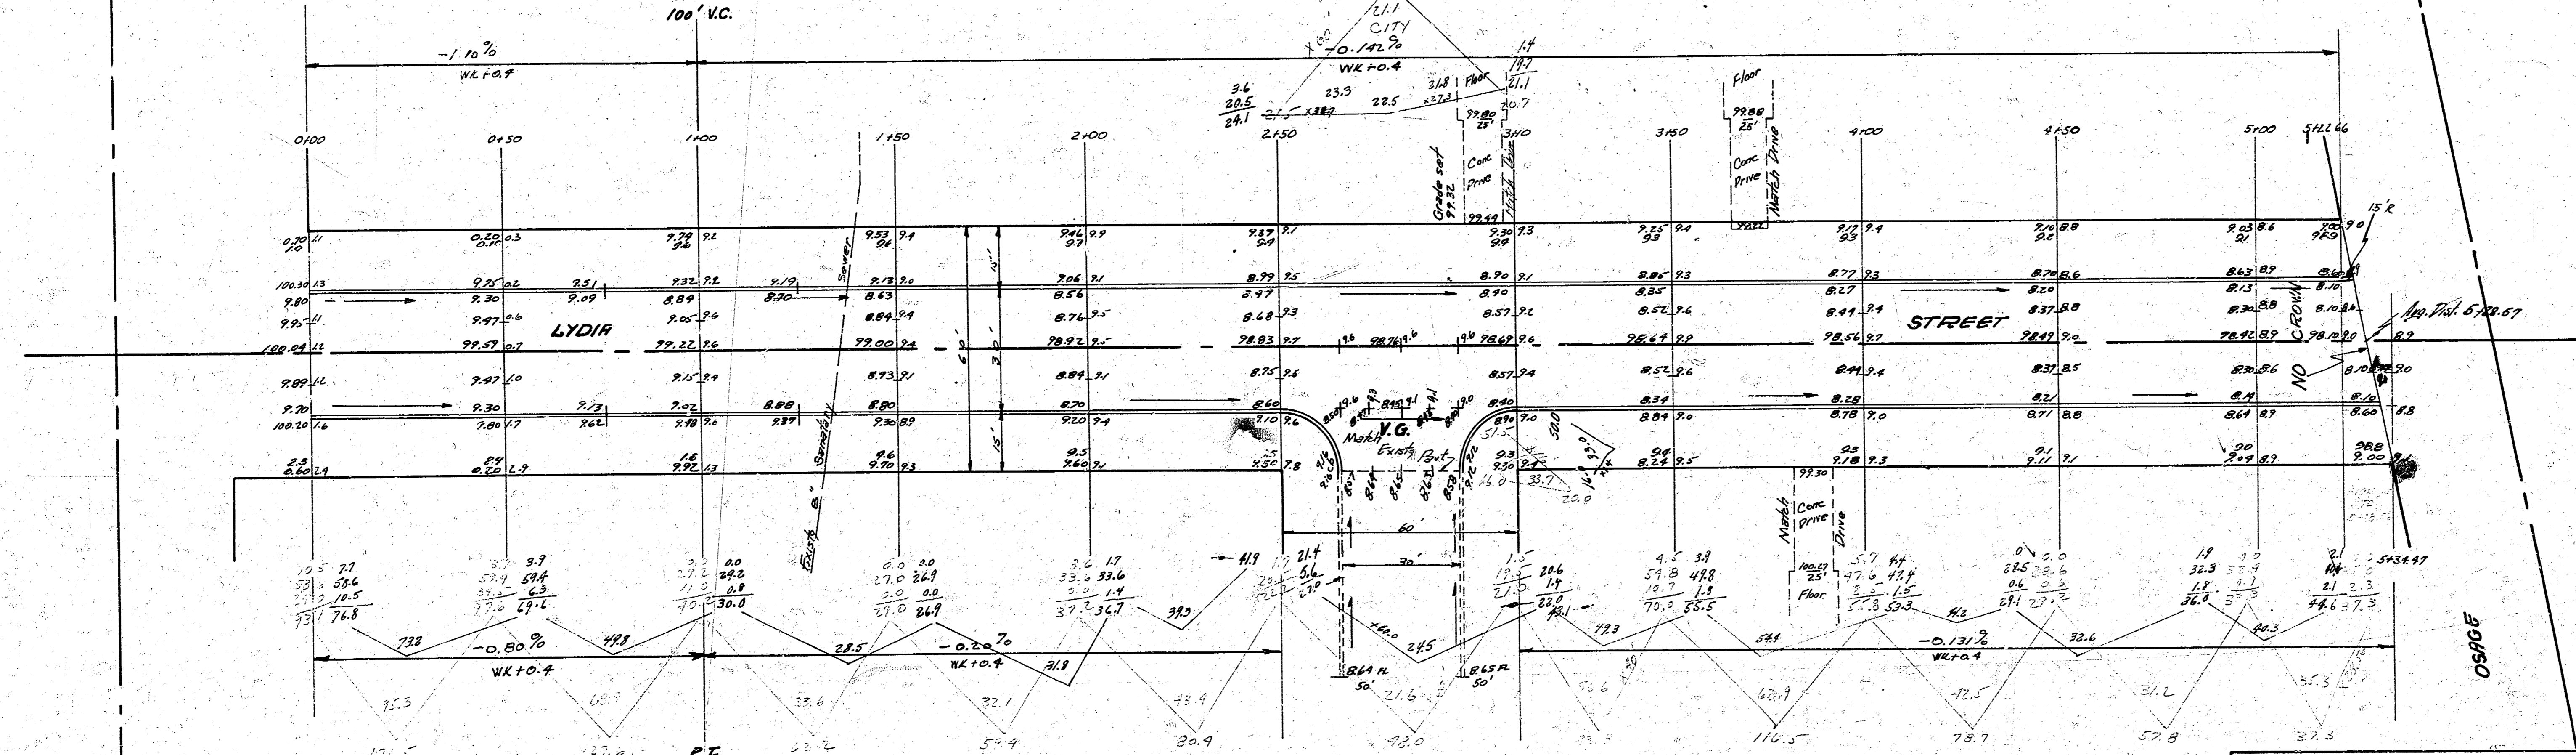


SENECA

B.M. "P" IN P.KS. TOP OF CURB ES. WALNUT 1' SOUTH OF S.L. LYDIA
BASELINE = SOUTH OF LYDIA GOING EAST.

P.I.
99.20
100' V.C.

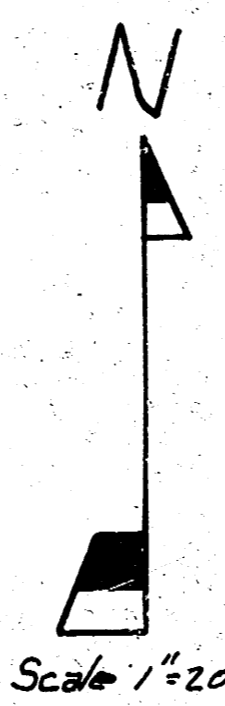

LYDIA STREET
 E.L. SENECA - W.L. OSAGE
 30' CONC & CB
 CITY OF WICHITA, KANSAS
 D.E. SMITH CITY ENGINEER
 DATE AUG 19 5, PROJ NO C16-119

Vertical Curve
 100' V.C.
 1.10%
 0.80%