


1942  
LULU AVE - N.L. OSIE TO S.L. HARRY  
CB + GTR ONLY

NOTE: CULVERTS ON BOTH SIDES OF LULU ACROSS OSIE. 30"x12"


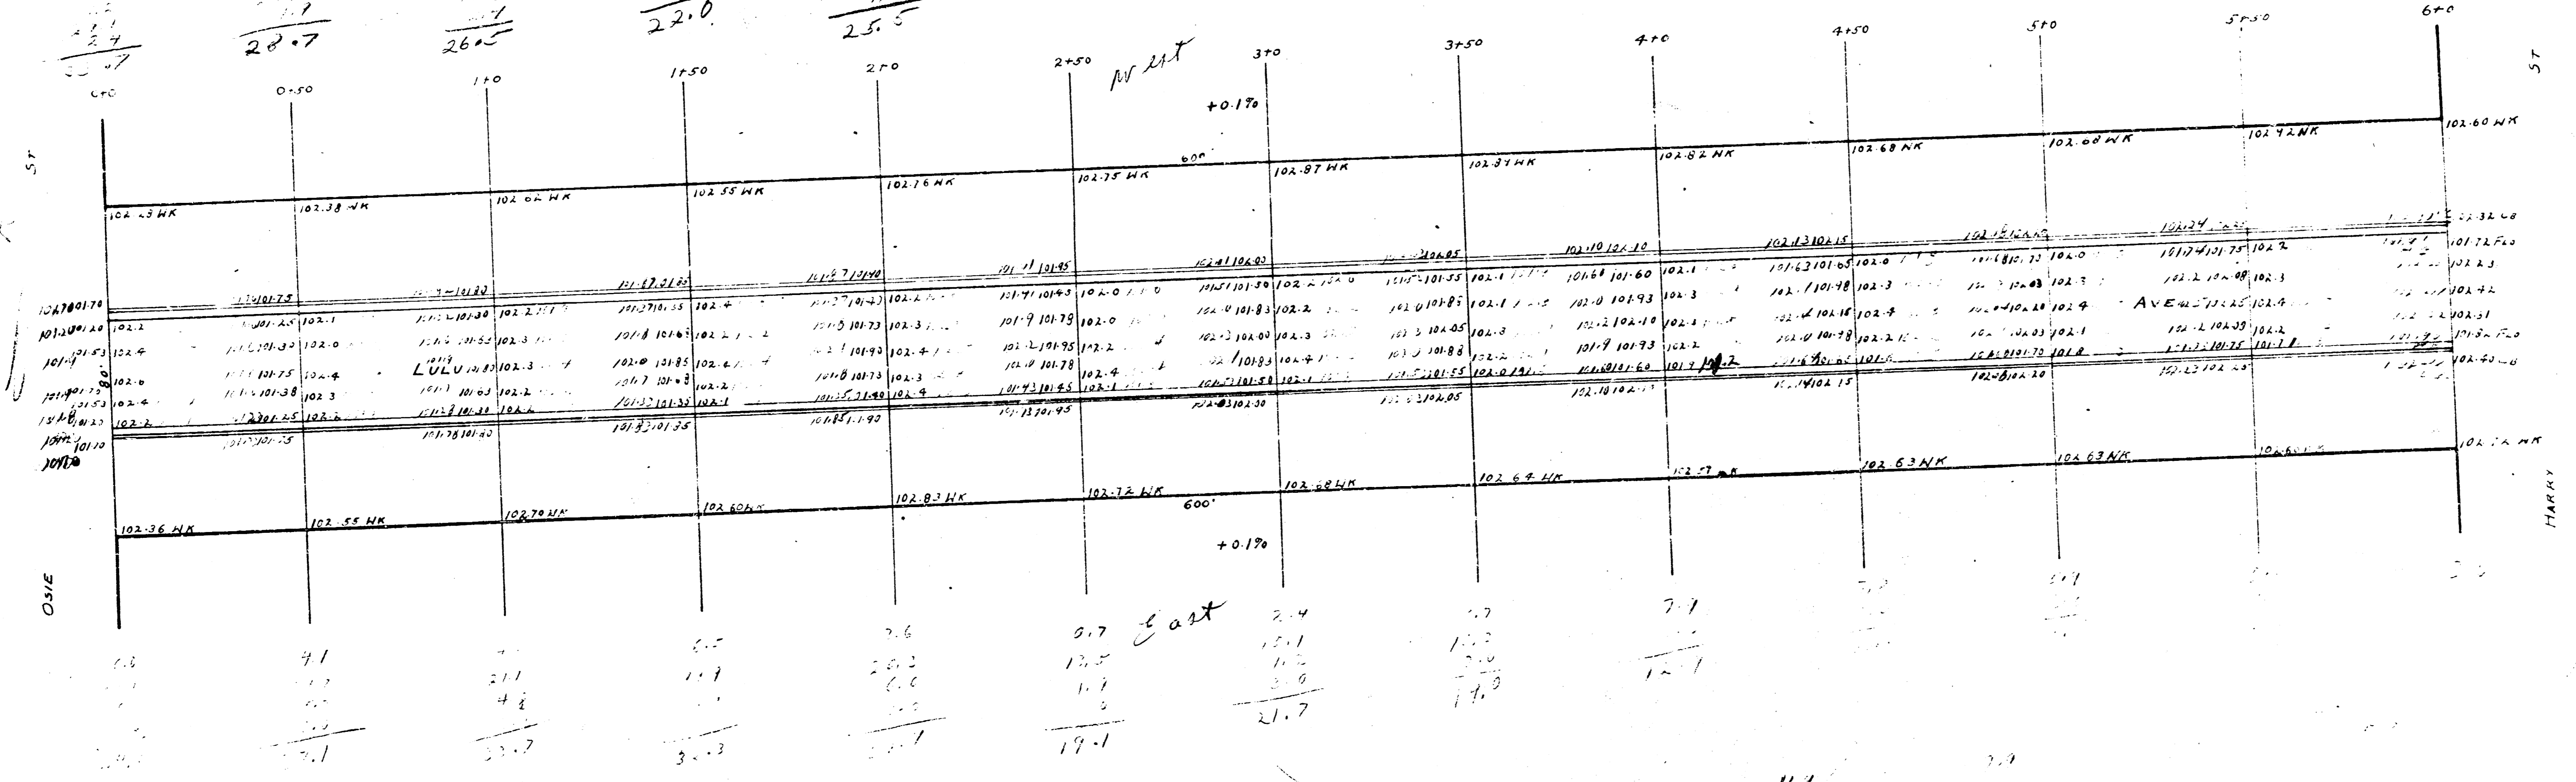

