


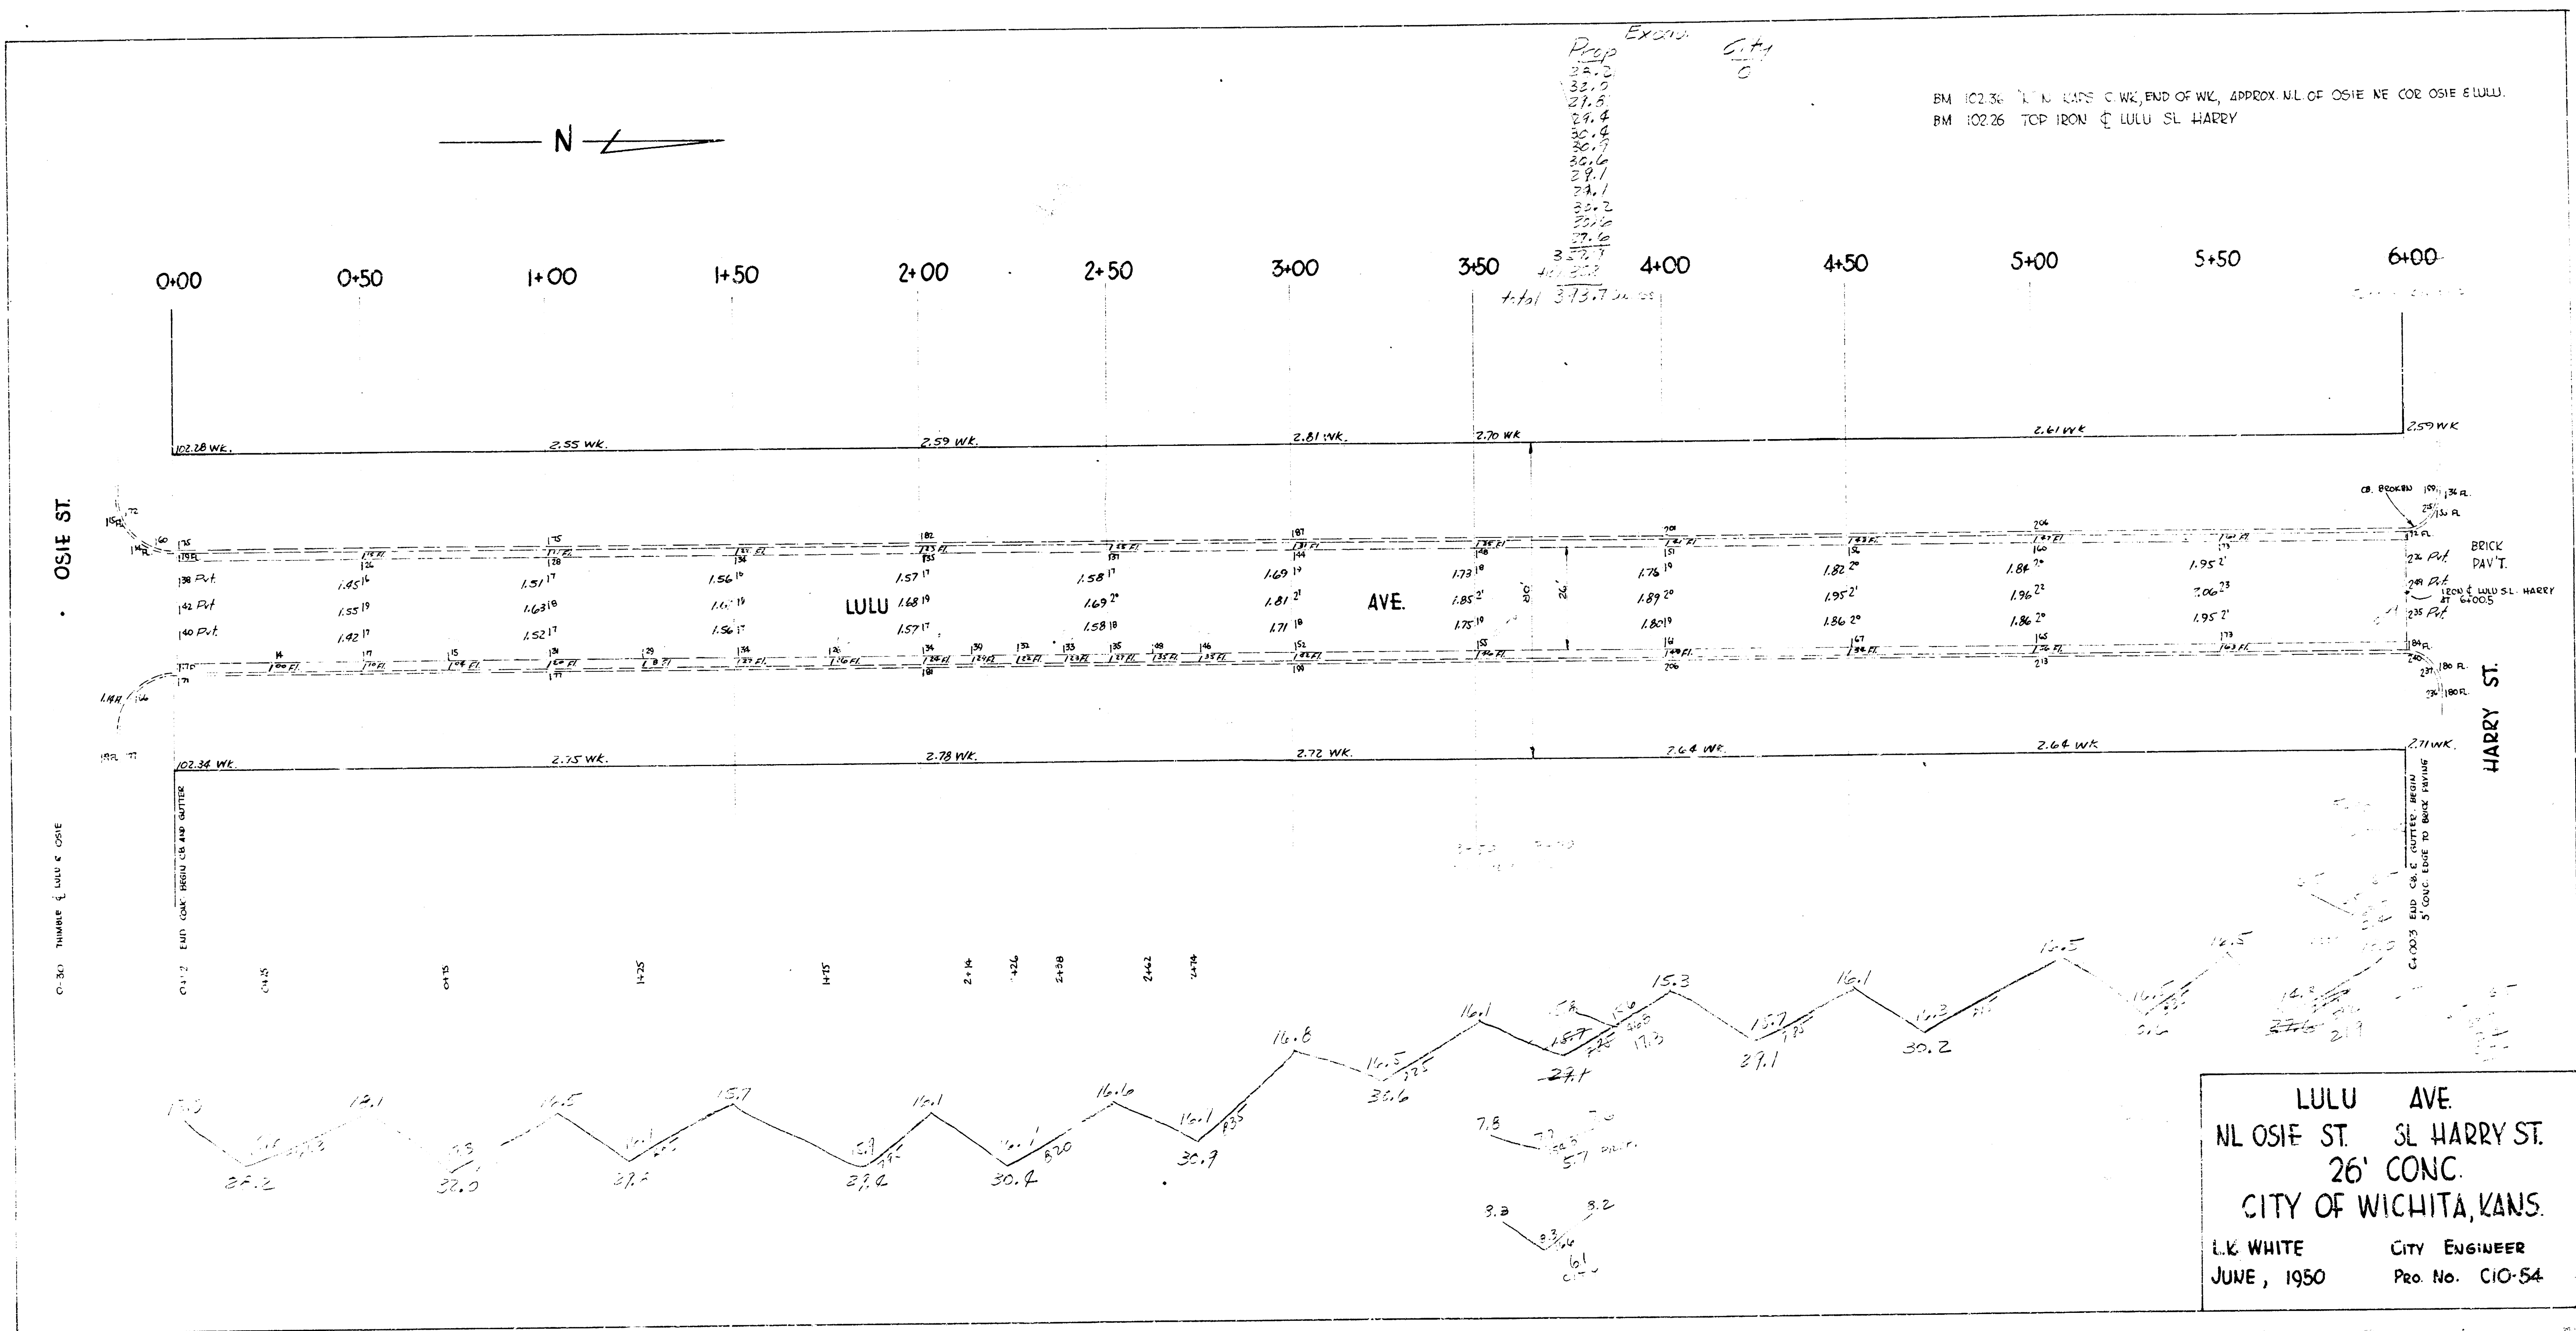

LULU AVE.
 NL OSIE ST. SL HARRY ST.
 26' CONC.
 CITY OF WICHITA, KANS.
 L.R. WHITE CITY ENGINEER
 JUNE, 1950 Pro No. CIO-54