

Book 54


B.M. 102.34 N.W. Cor. Conc. base signal lights E.S. Santa Fe R.R. N.E. Skinner

TIES TO IRON AT E. OF LULU & FUNSTON
81.12' N.W. TO S.E. COR. HO¹ 1755 LULU
74.12' N.E. TO S.W. COR. HOUSE
80.88' S.W. TO N.E. COR. HO¹ 1755 LULU

B.M. 102.60 S.E. Cor. Conc. porch HO¹ 1755 LULU
NOTE: MOVE EXISTING C.D.'s
TO INDICATED POSITIONS.

Exc.	Sta.
12.01	121.15
79.4	122.72
112.6	123.7
132.0	123.7
155.6	123.7
200.4	123.7
200.7	123.7
192.6	123.7
148.0	123.7
123.8	123.7
133.5	123.7
108.4	123.7
1751.5	
+10.70	
1726.7	CU. YDS.

STA. ON CURVE ARE
MEAS. ON E.

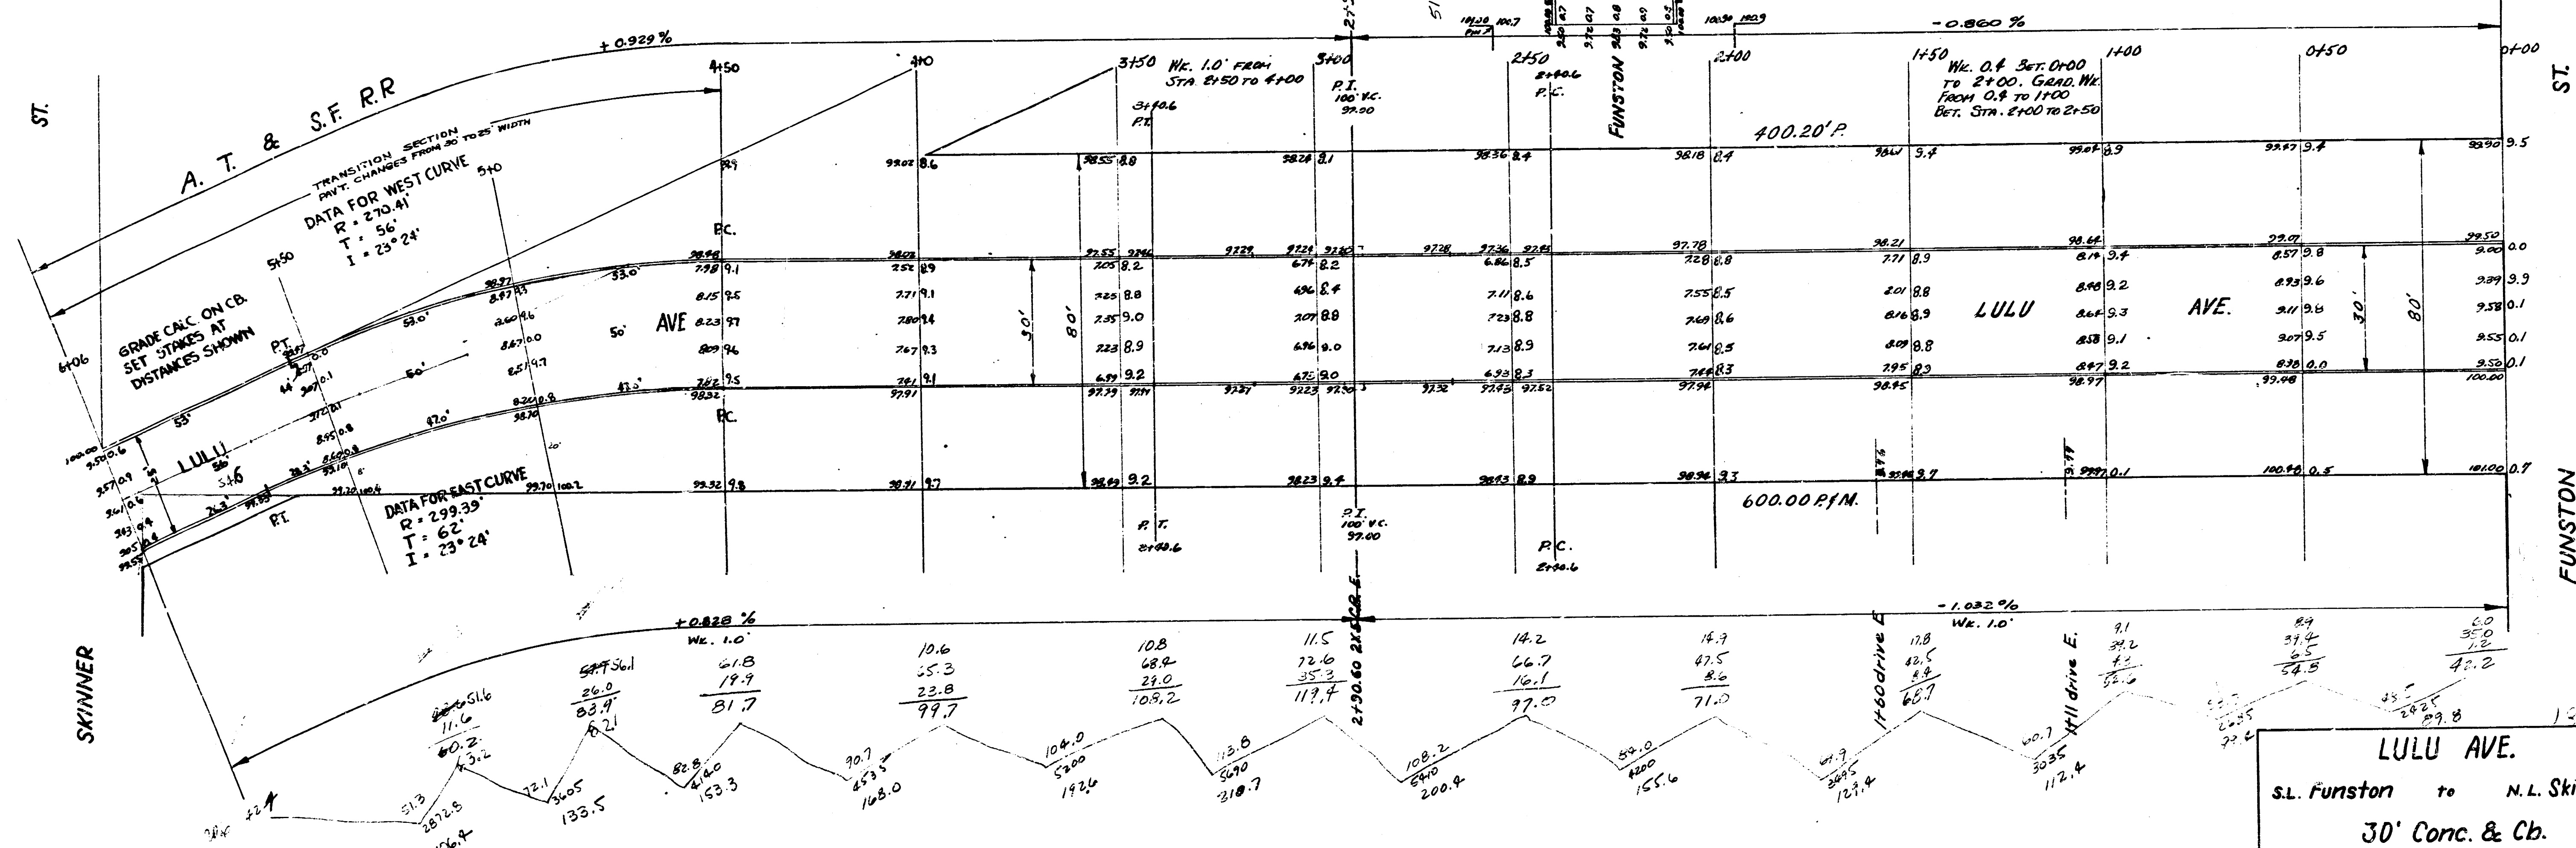

LULU AVE.
S.L. Funston to N.L. Skinner
30' Conc. & Cb.
City of Wichita, Kansas
L.K. White City Engineer
August 1949 Proj. No. C19-135