


1941
LULU - N.L. PAWNEE to S.L. BLAKE
30' INT CURB

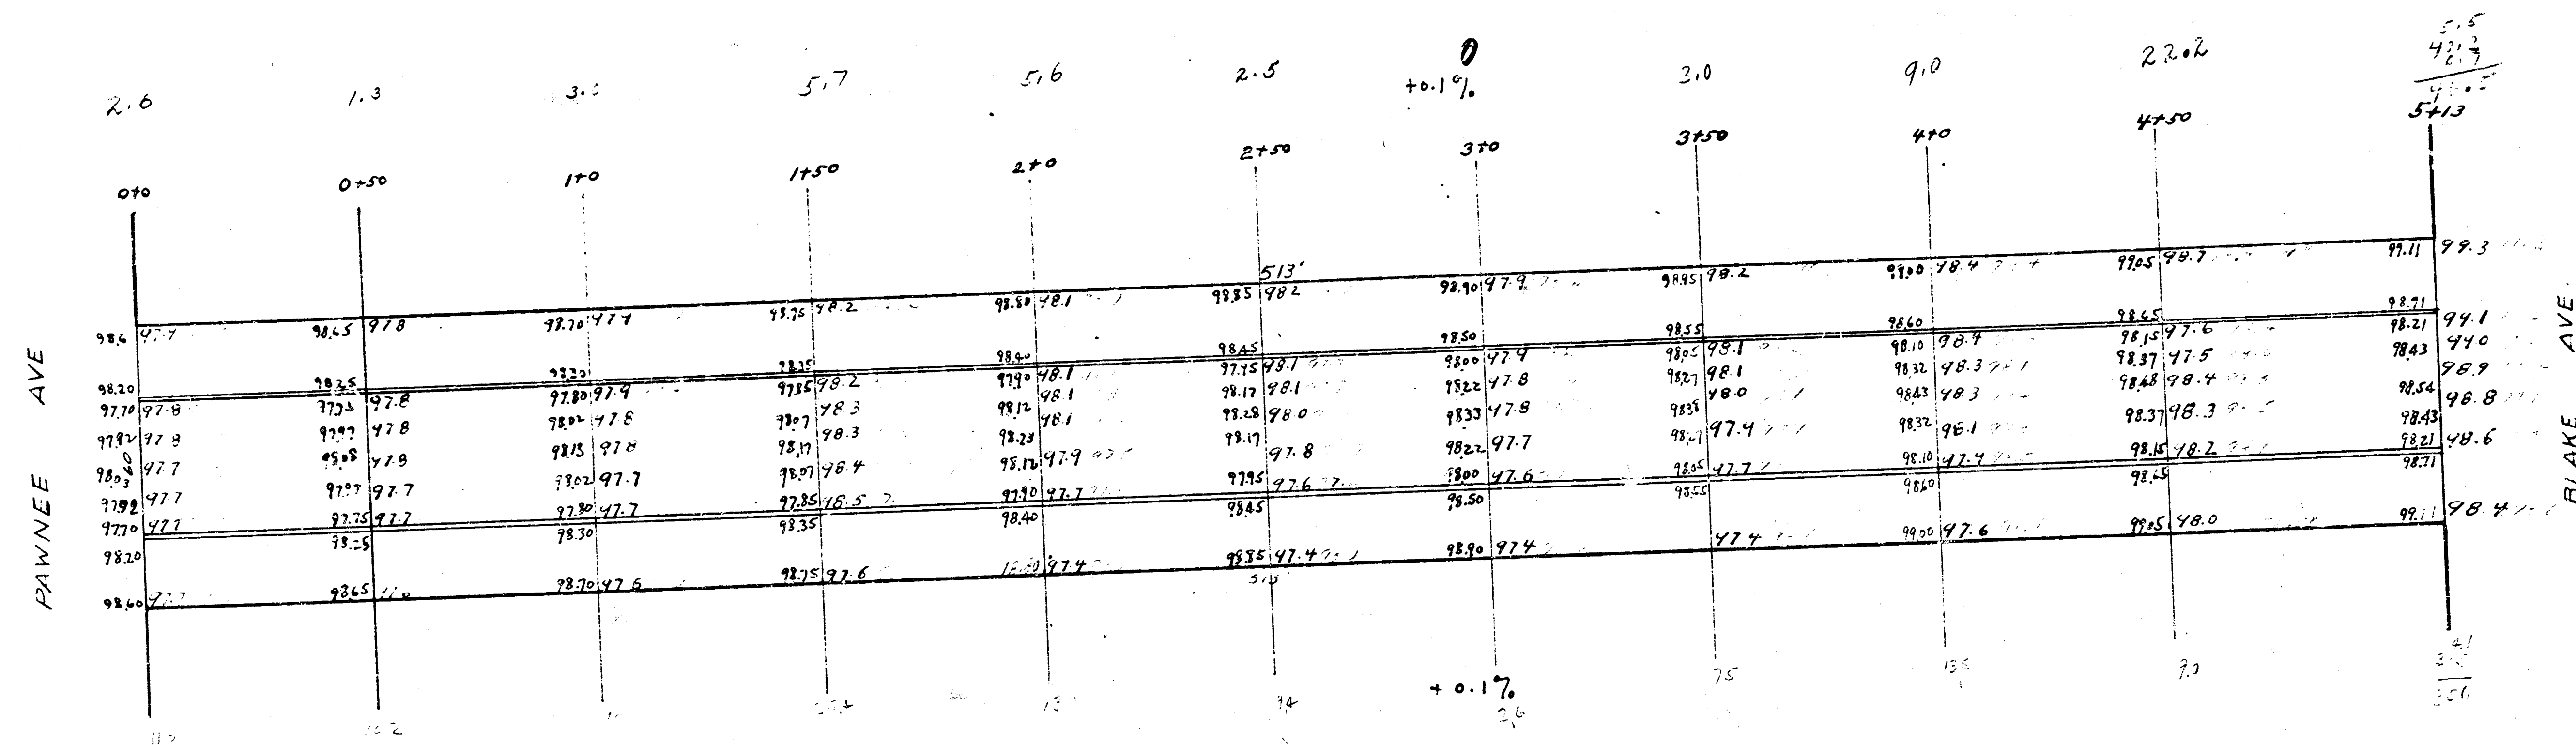

B.M. Elev. 98.31 Prop Iron N.E. cor. Pallas & Pawnee

Bump - 238.5 mch
+ 10.0 23.8
262.3 mch