



B.M. 134.16 E in Ritchie SL 26TH & E Curb Madison

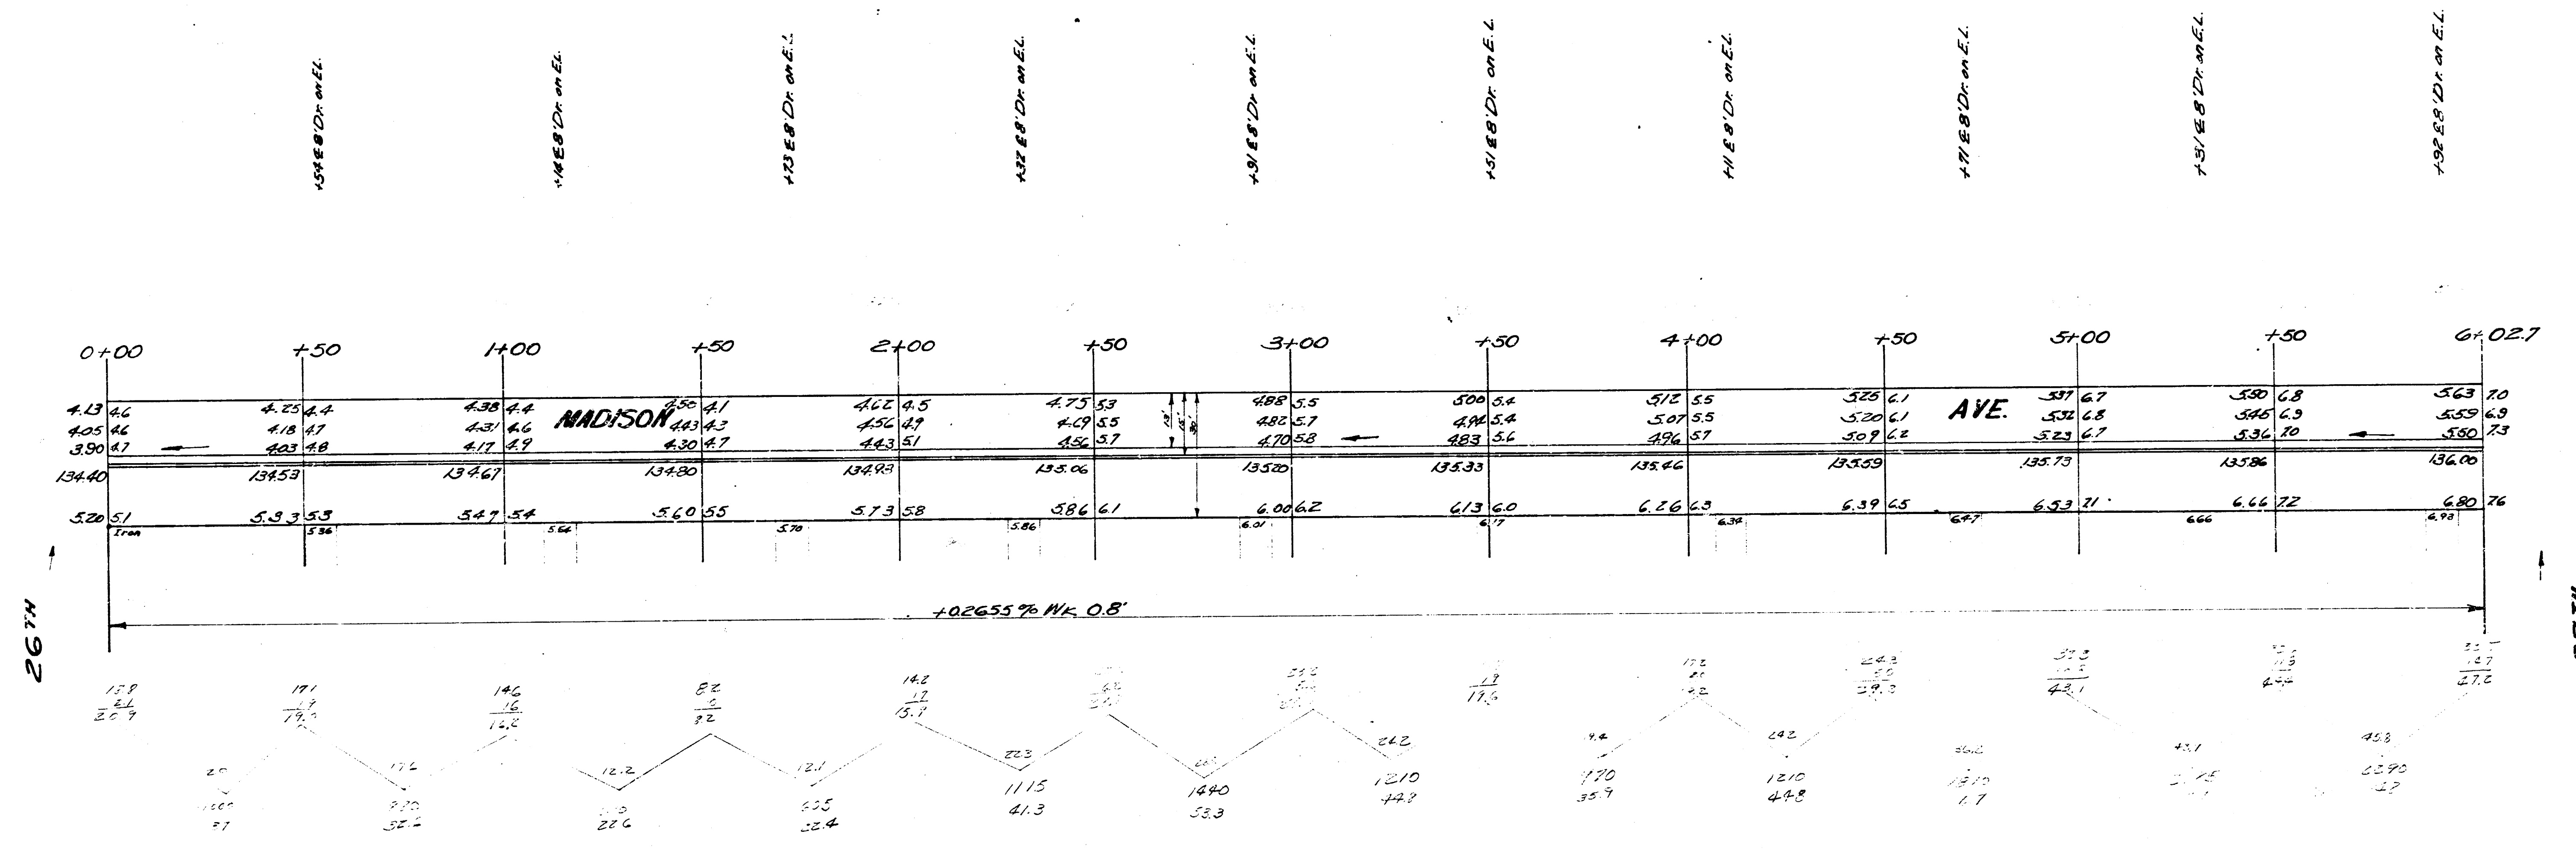

Single Station B.M. 134.16
Elev. 134.16
Checked 5/7

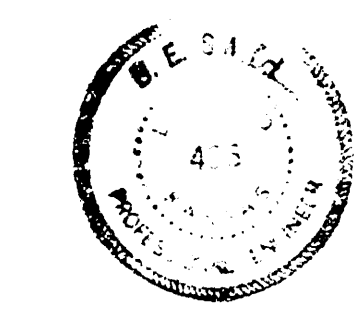

MADISON, E &
N. L. 26TH TO S. L. 27TH
13-2-15 A.C.
CITY OF WICHITA, KANSAS
B. SMITH CITY ENGINEER
JULY, 1953 PROJ. No. 013-39