


FROM PROFILE

B.M. 14459 STANDARD SE Cor. 25TH & GROVE

SCALE 1" = 20'

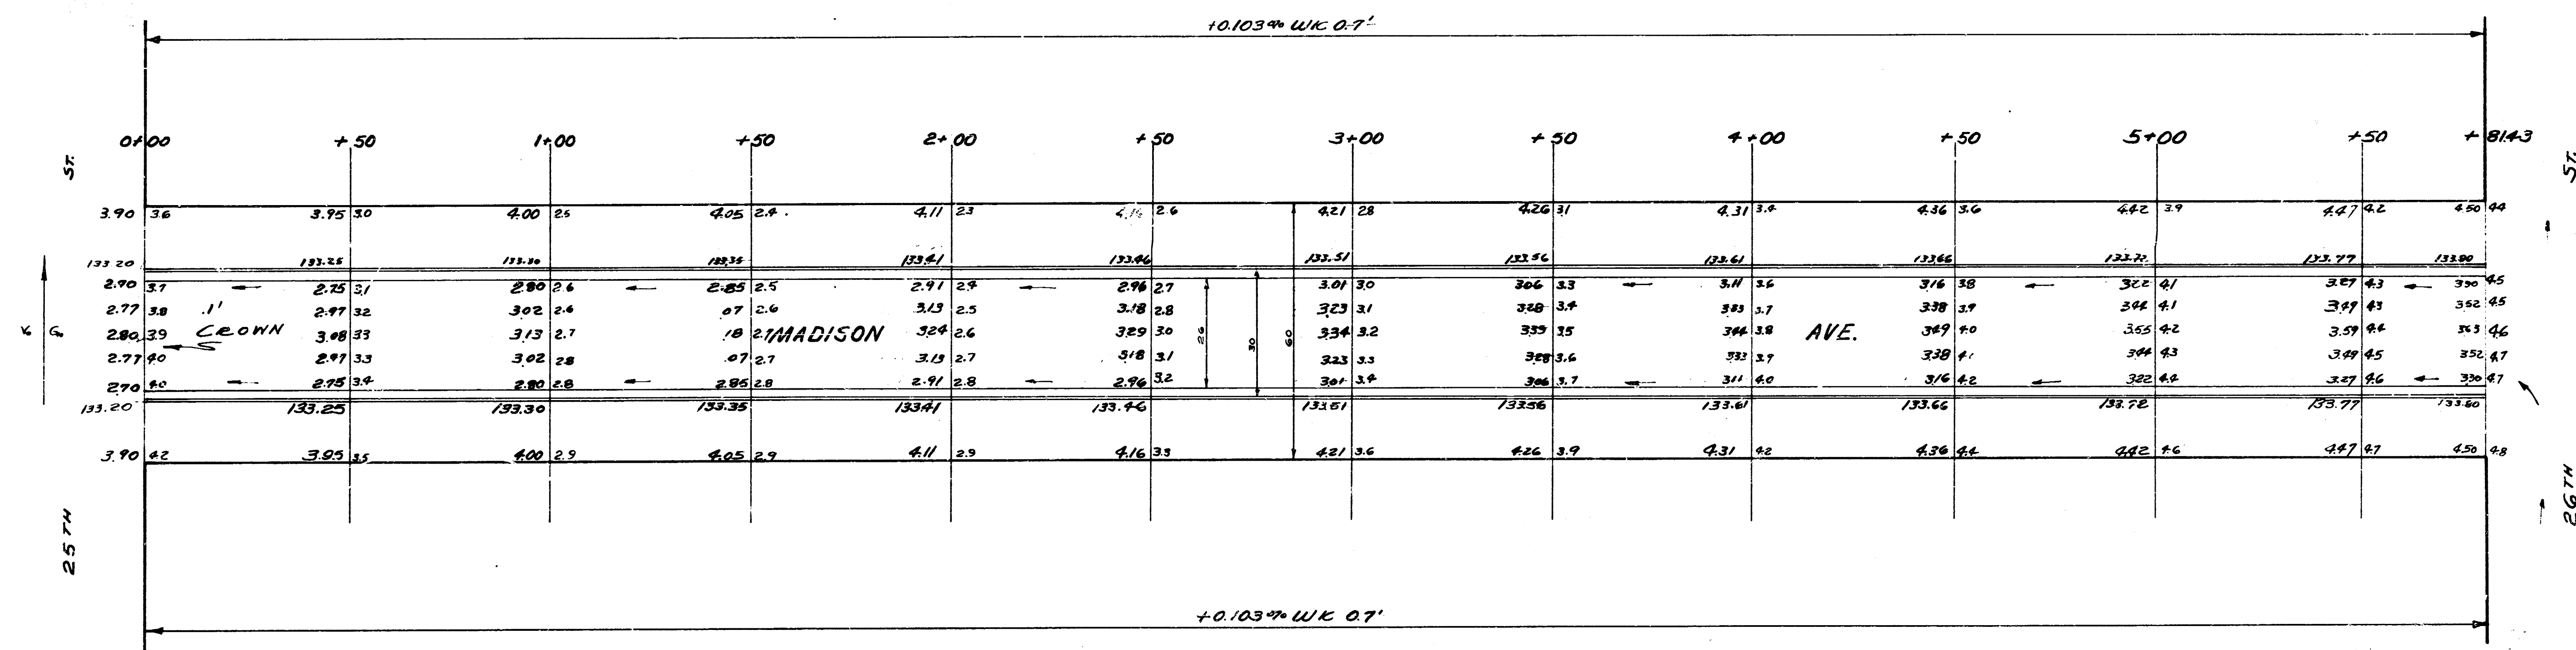

1-5-52 from Plan Profile (B.M. DL 14459, V.P. 132.5, 132.5)

MADISON
 NL 25TH TO SL 26TH
 26-2-30 A.C.
 CITY OF WICHITA KANSAS
 L.F. WHITE CITY ENGINEER
 JUNE 1952 PROJ. No. C11-343