
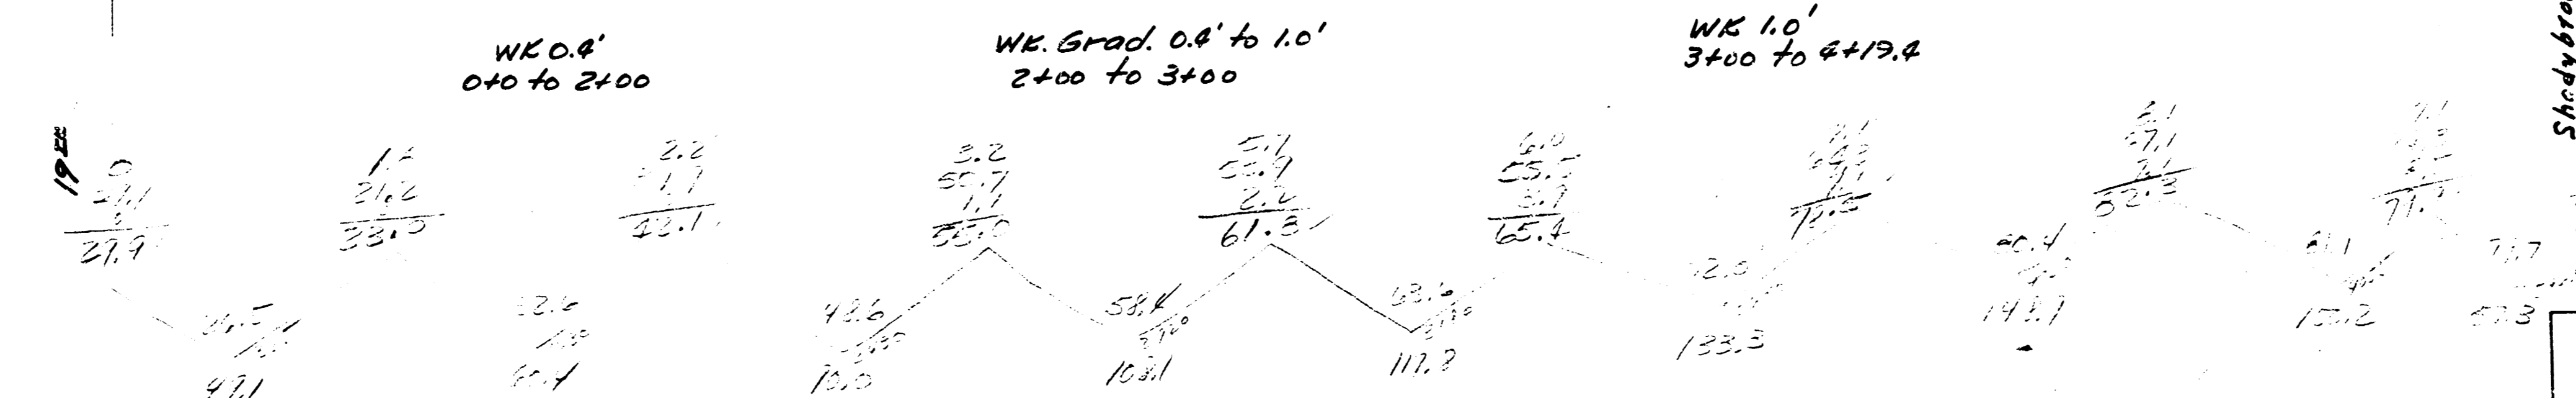
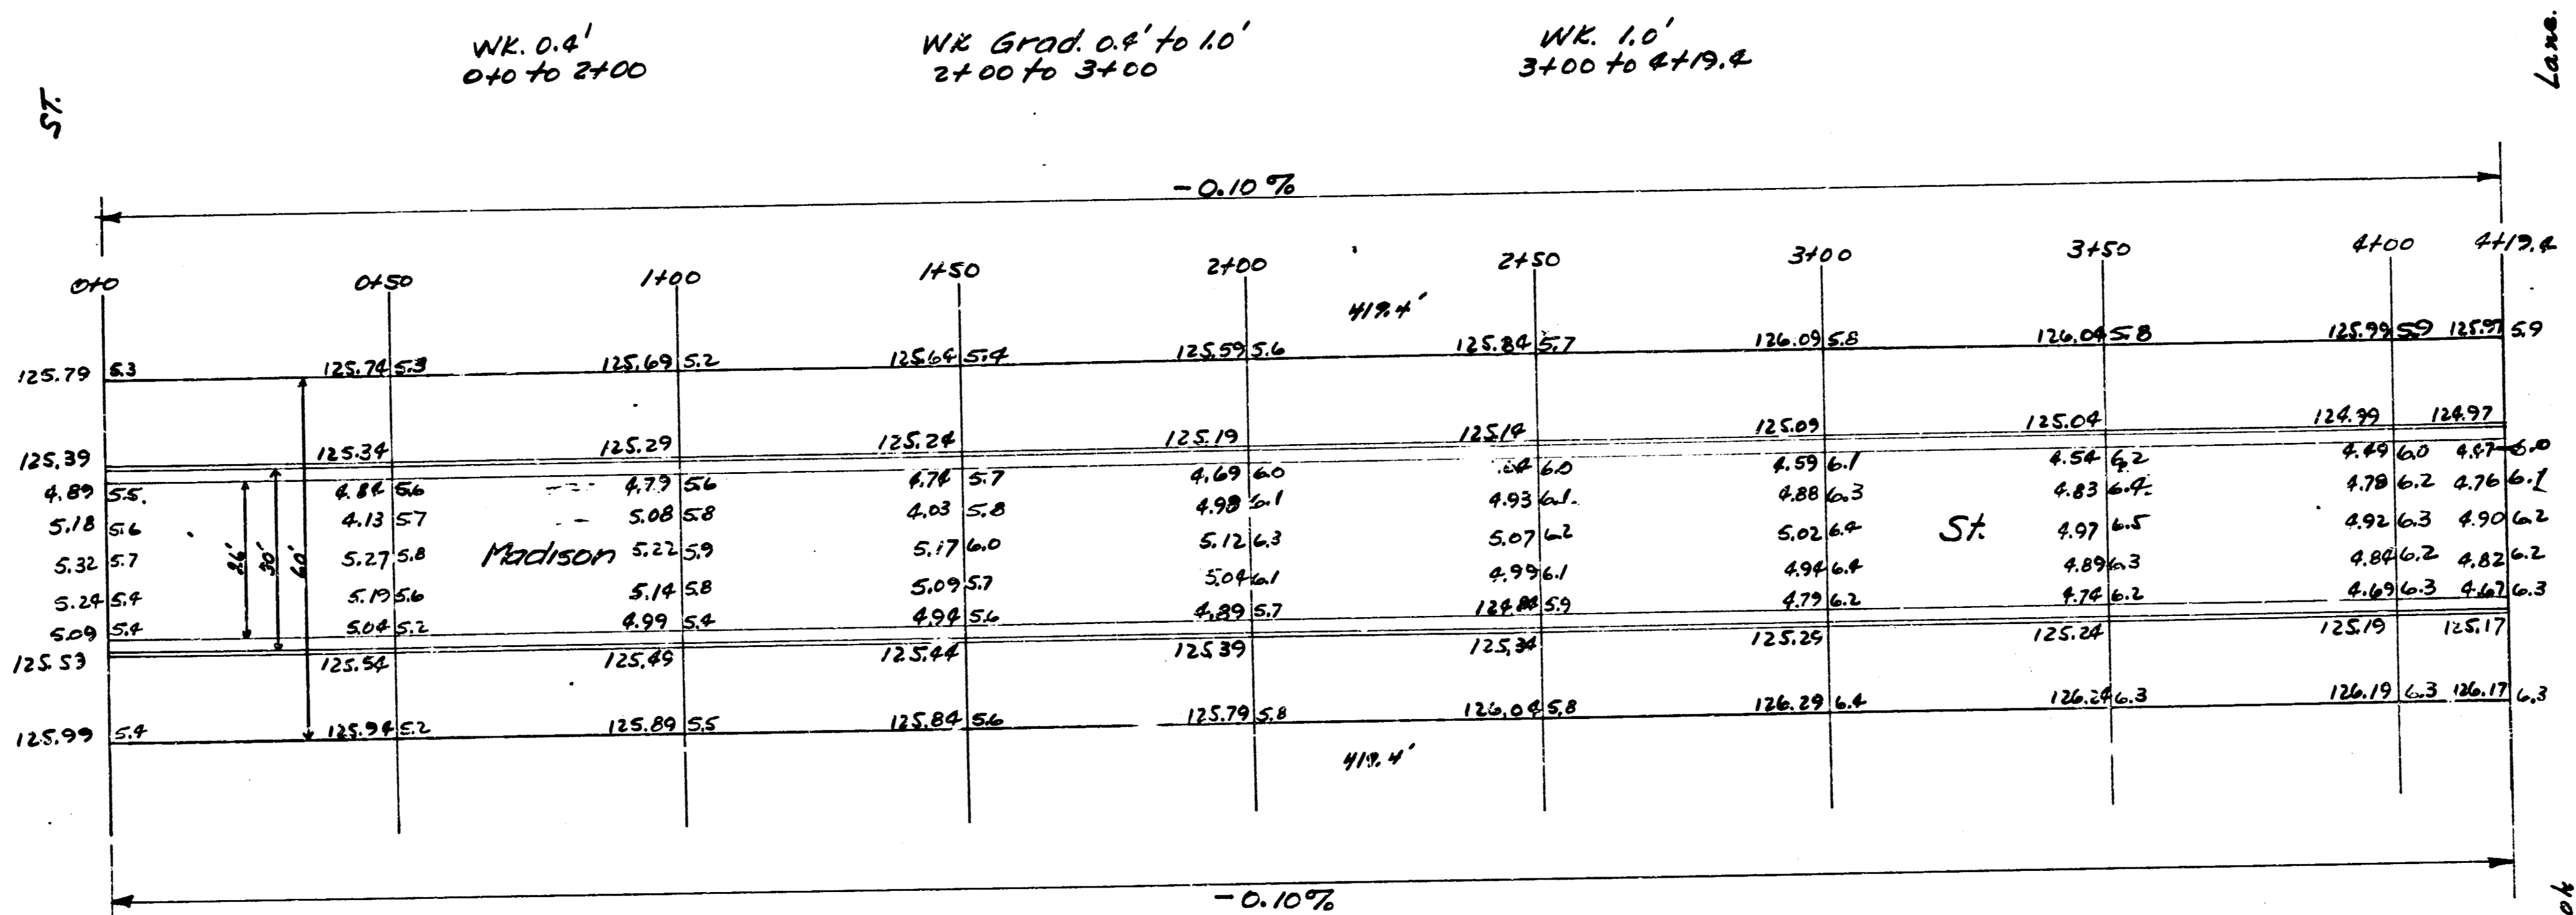


B.M. 130.32 "G" in Globe on Wk. S.S. Drive at # 2002 N. Grove

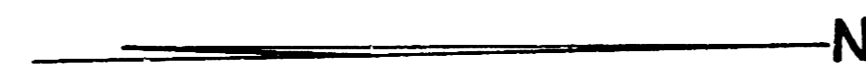

Handwritten notes and calculations in the upper right corner, including a vertical list of numbers and a small table.

Shadybrook

Madison ST.  
 NL 1922 - S.L. Shadybrook Lane  
 26'-2'-30" A.C.  
 City of Wichita, Kansas  
 L.H. White City Engineer  
 August 1922 Project CR-114

4 14 10