



B.M. 117.20 '6" IN GLOBE E END OF NE RETURN NL 12<sup>TH</sup> E.S. SPRUCE  
 B.M. 117.37 '8" IN BURTAN CENTER W. 1/2' OF E CURB OF MADISON NL 13<sup>TH</sup>  
 STATION & BASE LINE ON A LINE 30' W OF E.L. MADISON

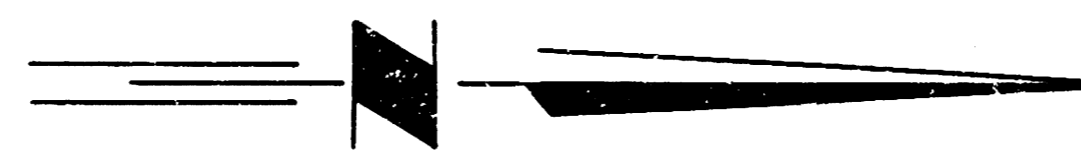

NOTE: REMOVE & REPLACE  
 CURB & GUTTER AND PART OF  
 INTERSECTION AS SHOWN

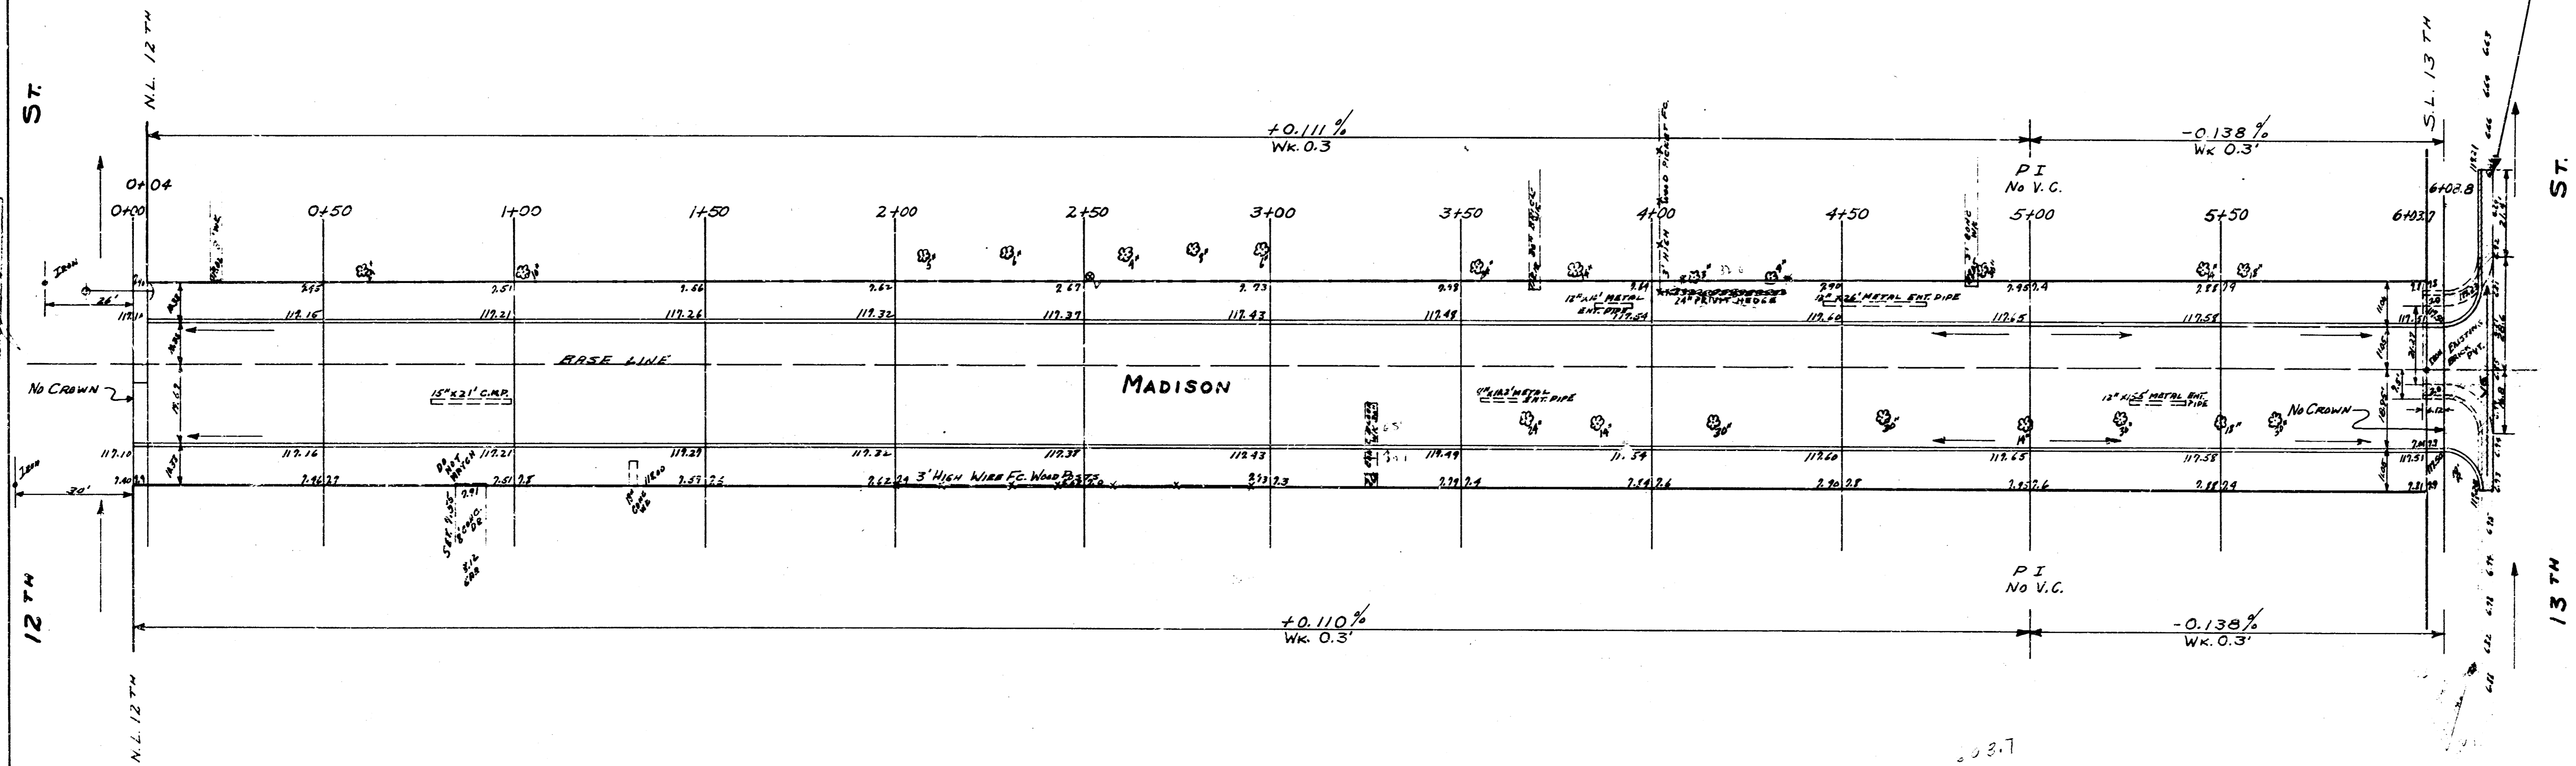

BR  
 11/15/54

CITY  
 22  
 11/15/54  
 2.9 24.115 165

PROPERTY  
 5400  
 11/15/54  
 597.6 24.115 165



MADISON  
 NL 12<sup>TH</sup> To SL 13<sup>TH</sup>  
 30' CONC & CB.  
 CITY OF WICHITA KAN.  
 B.E. SMITH CITY ENGINEER  
 AUG. 1954 PROJ. No. C14-215