

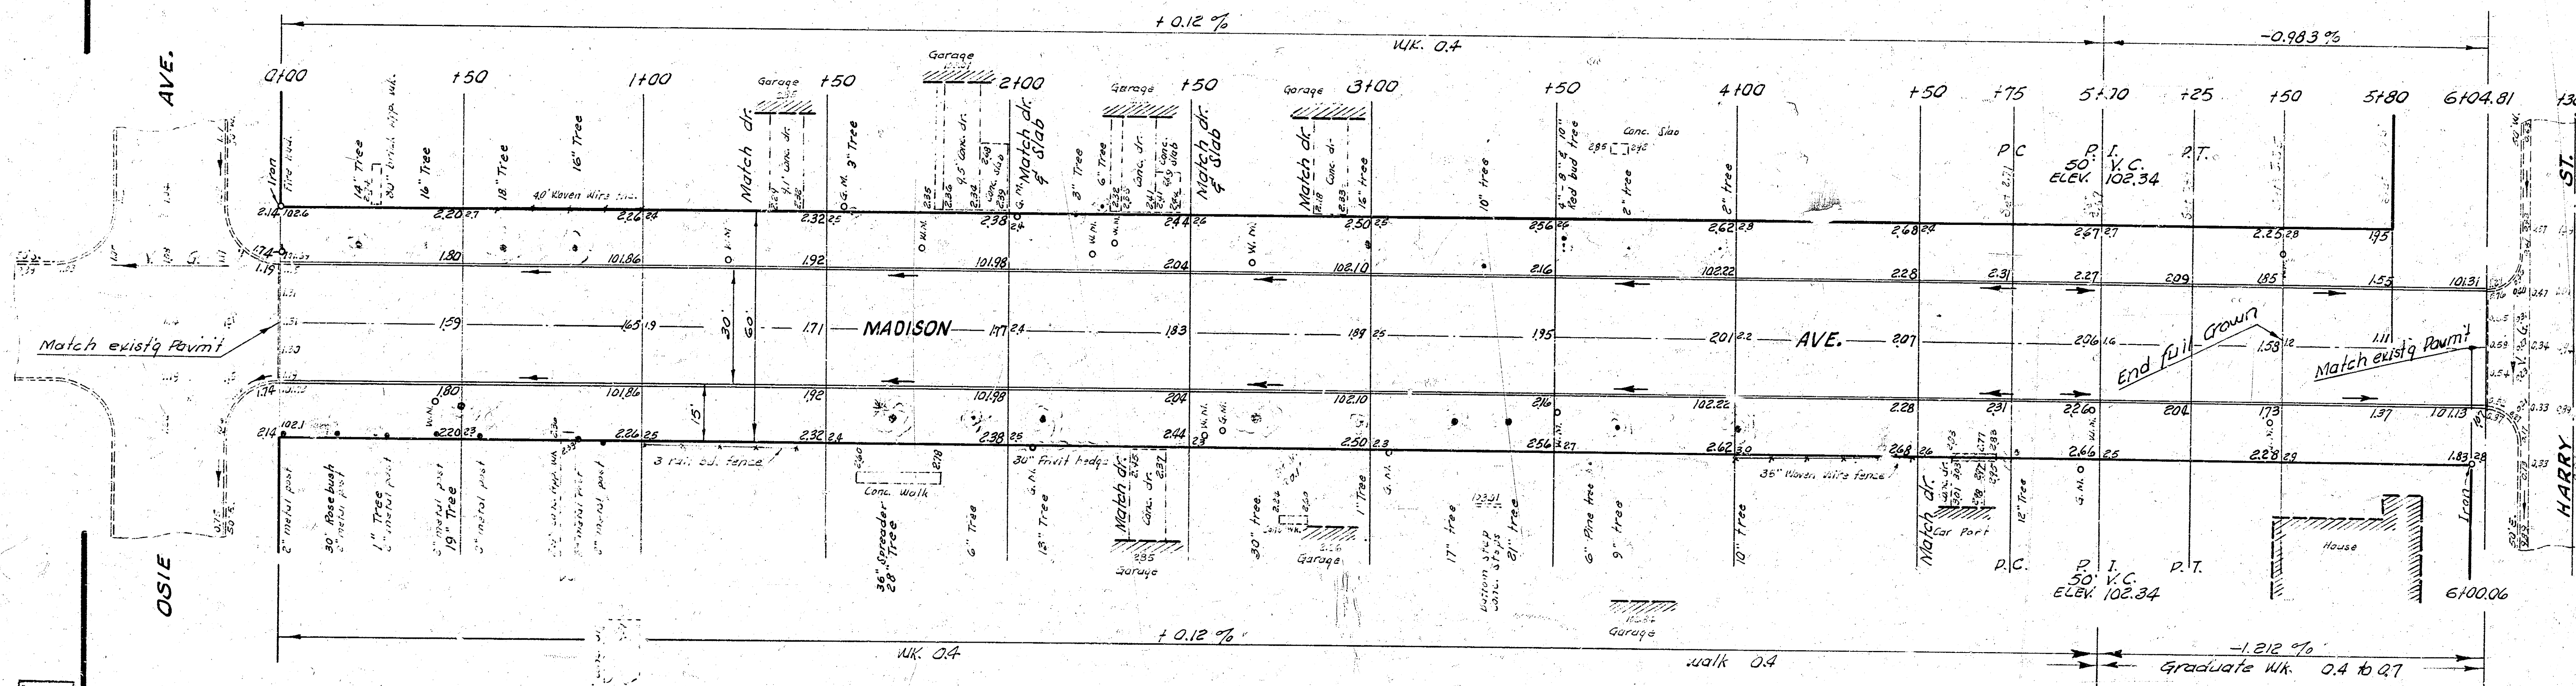
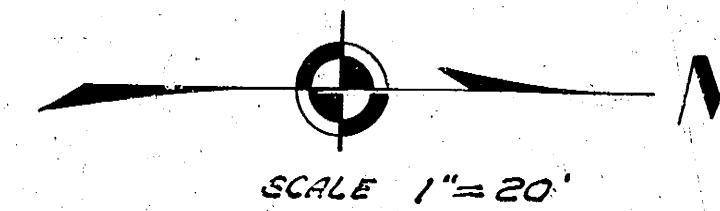


B.M. 101.69 "G" on Globe N. end Radius on NW cor Osie & Madison.
 B.M. 102.68 "X" on center NW Wing Harry St. & Canal Bldg.
 B.M. 103.07 "T" in Tray Top Fire Hqd. on N.W. cor Harry & Alama.
 Baseline & stationing on & Madison Ave.

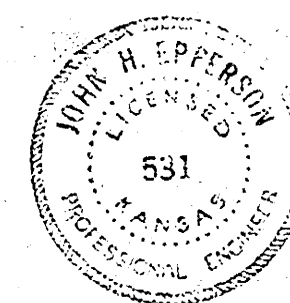

EARTHWORK		
Excavation		
CITY	PROJ	
197	823.9	
20	82.4	
21.7 cu. yds.	906.3	cu. yds.

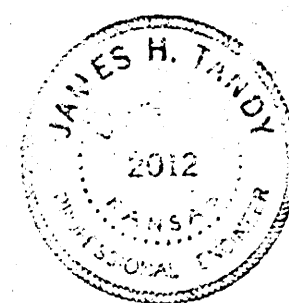

1/2

MADISON AVE.
 NL OSIE AVE. TO SL HARRY ST.
 30' CONC. & CB
 CITY OF WICHITA, KANSAS
 B. E. SMITH CITY ENGINEER
 JULY 1960, PROJ. NO. C-10-68