



B.M. = 100.21 M in Mueller Fire plug NW cor Mt Vernon & Madison

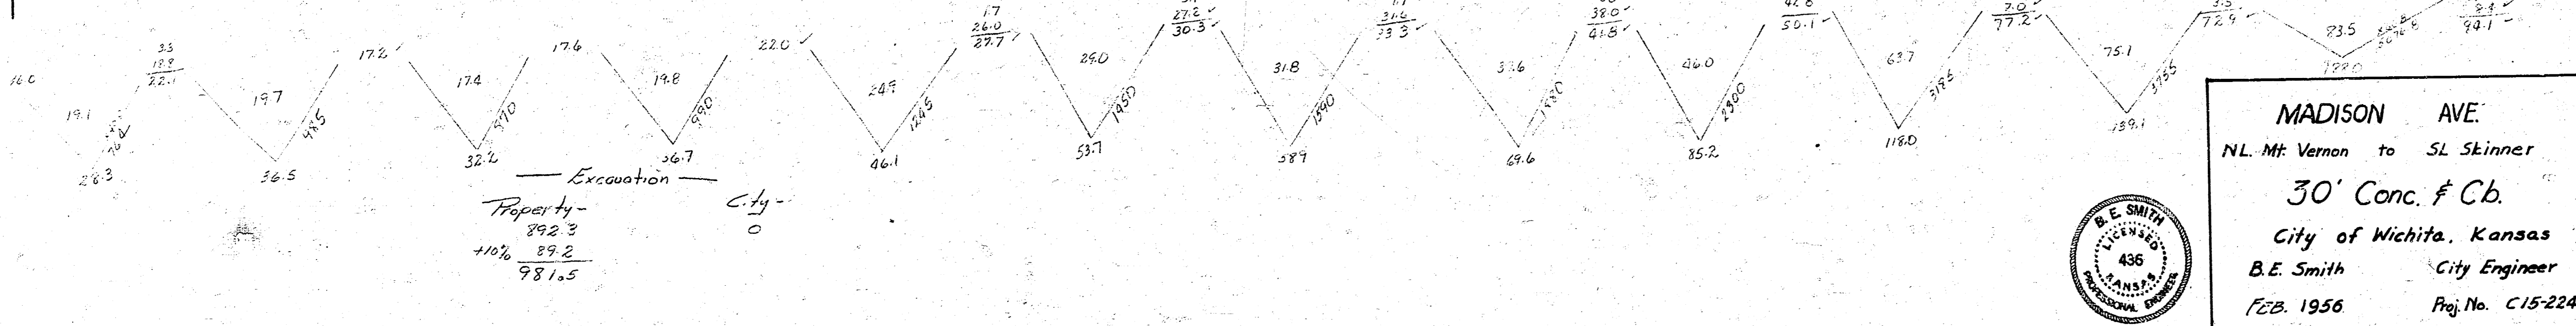

NOTICE TO CONTRACTOR:-
Entrance pipe to be disposed of in accordance with instruction of dirt checker.

Walk C.A. from 0+00 to 3+00 - Graduate to 0.5 at Sta. 3+50 +0.10% N.E. 0.5

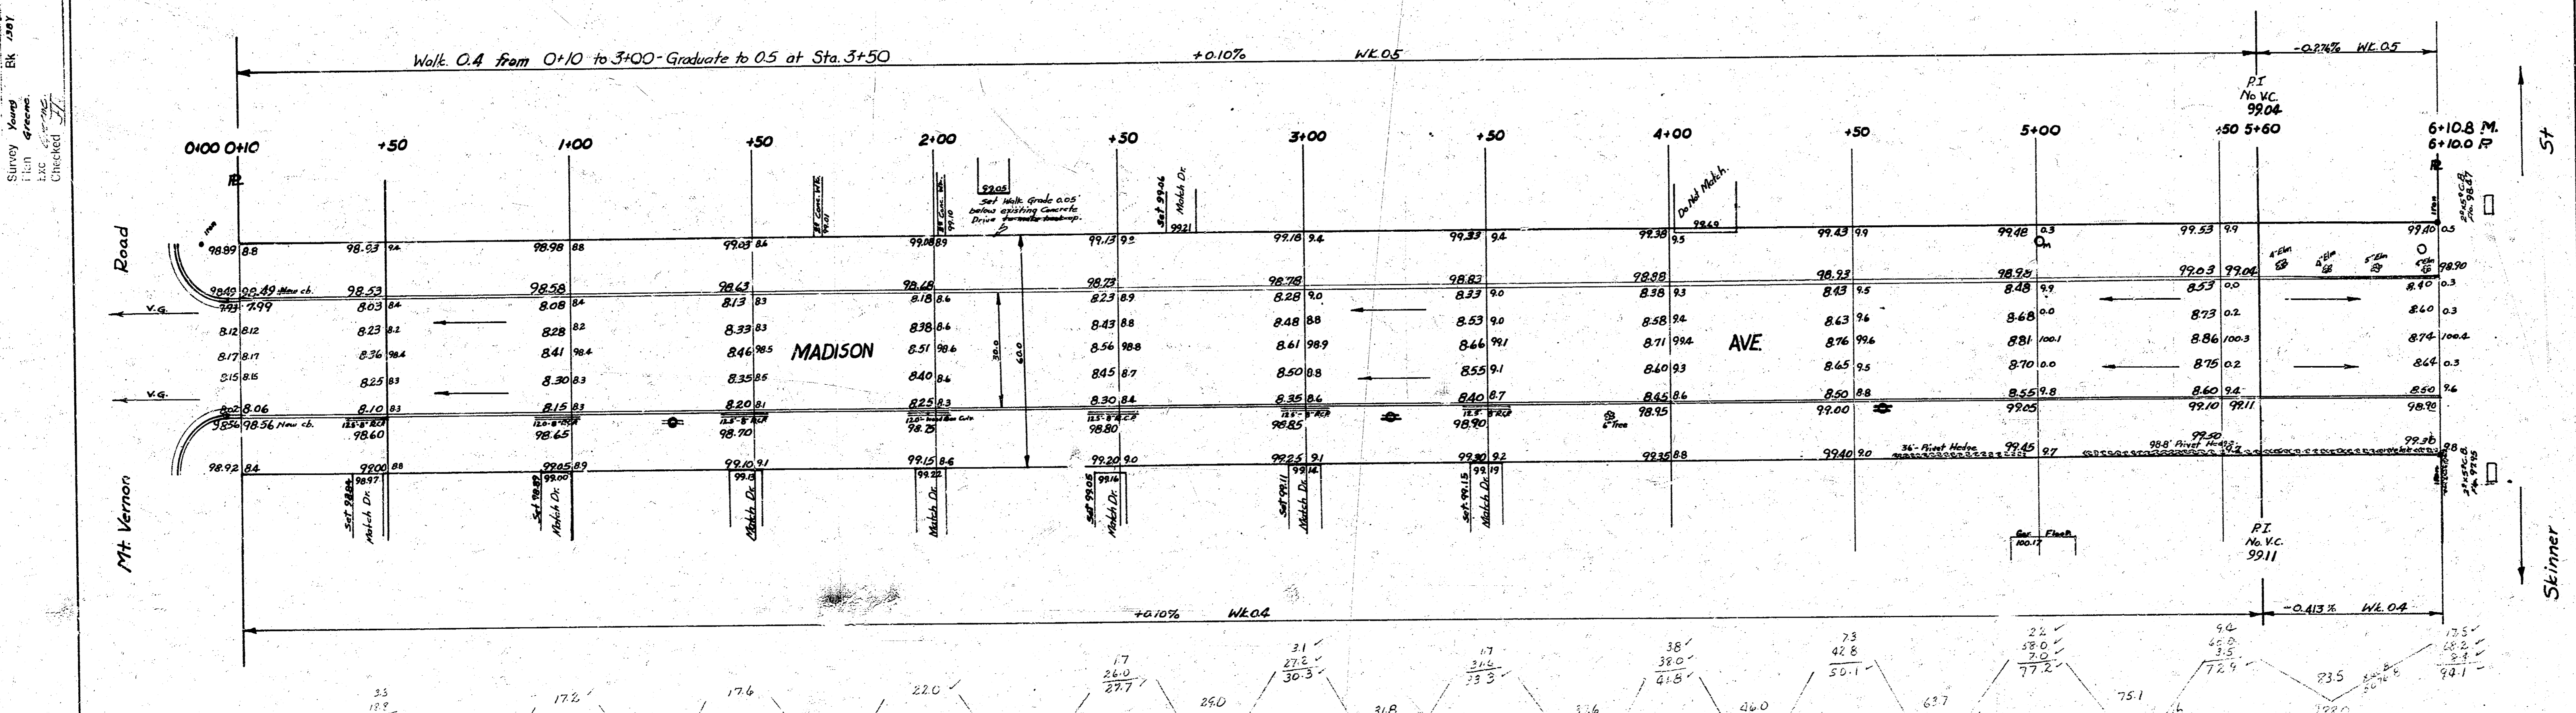

MADISON AVE
N.L. Mt. Vernon to S.L. Skinner
30' Conc. & Cb.
City of Wichita, Kansas
B.E. Smith City Engineer
Feb. 1956 Proj. No. C15-224



Survey done by B.K. JAY
Plan drawn by J.C. Green
Contract 157