
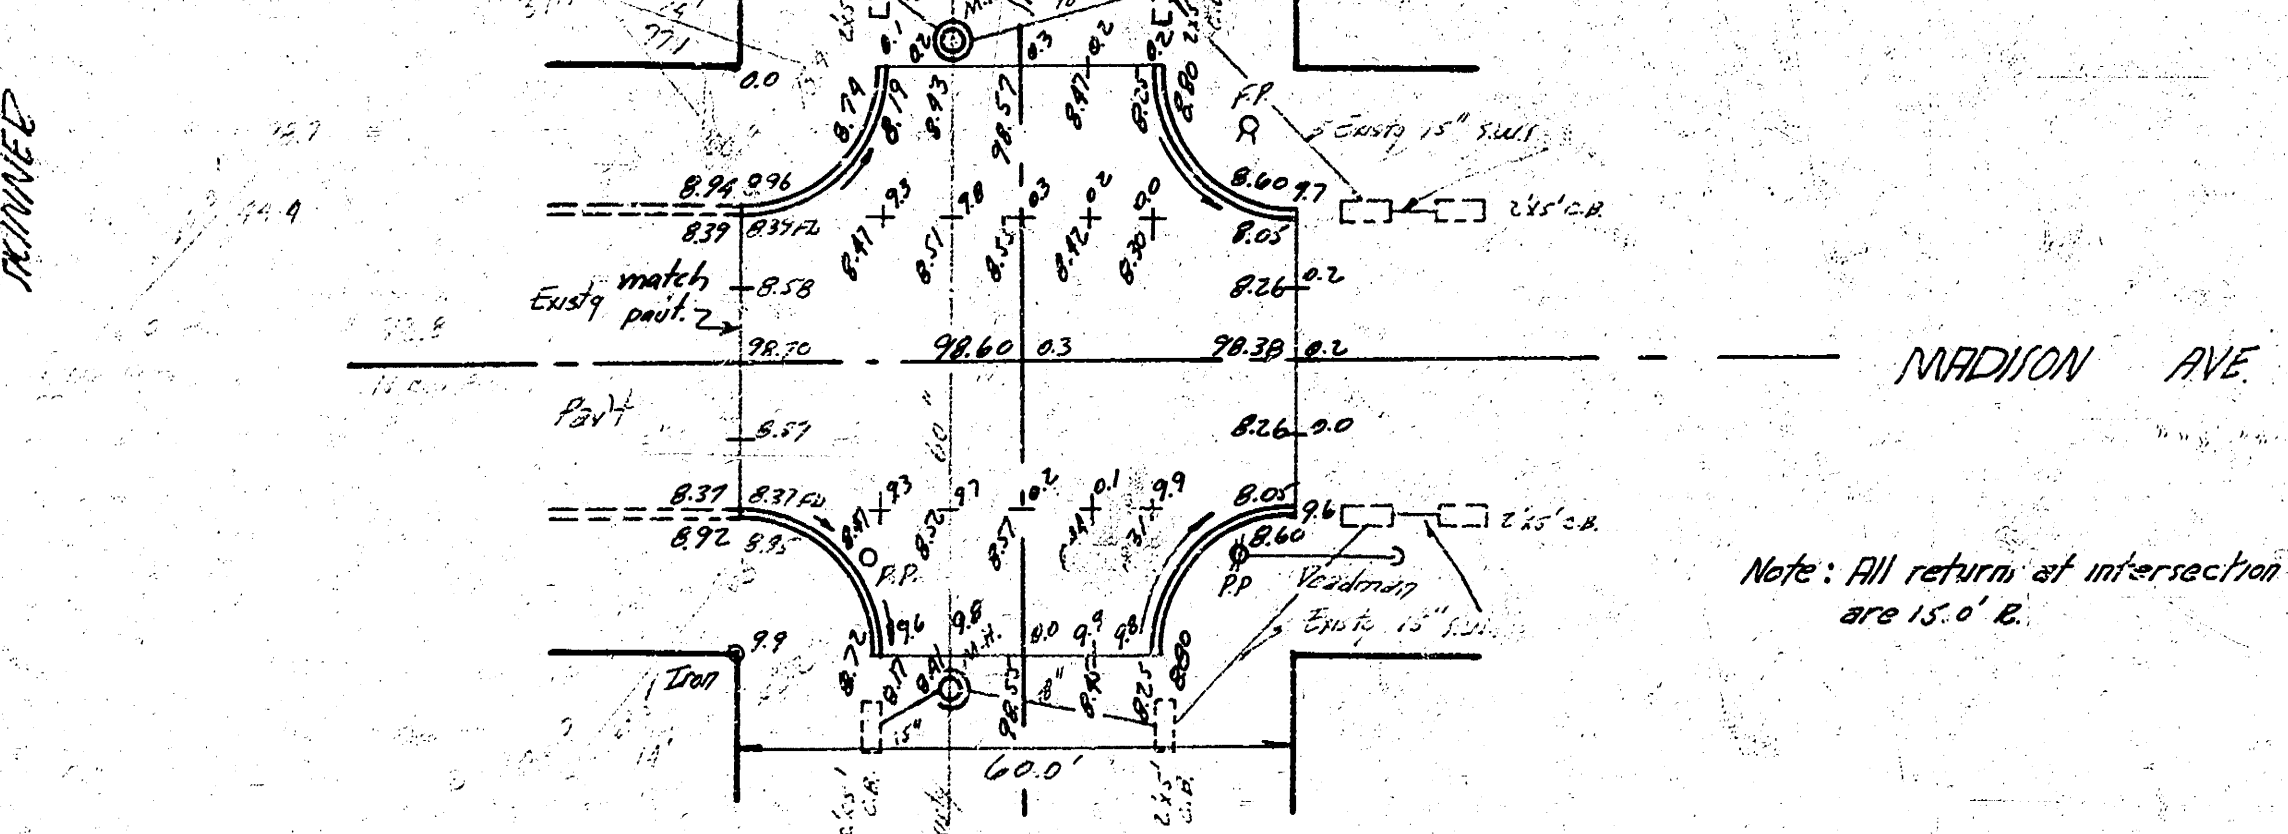
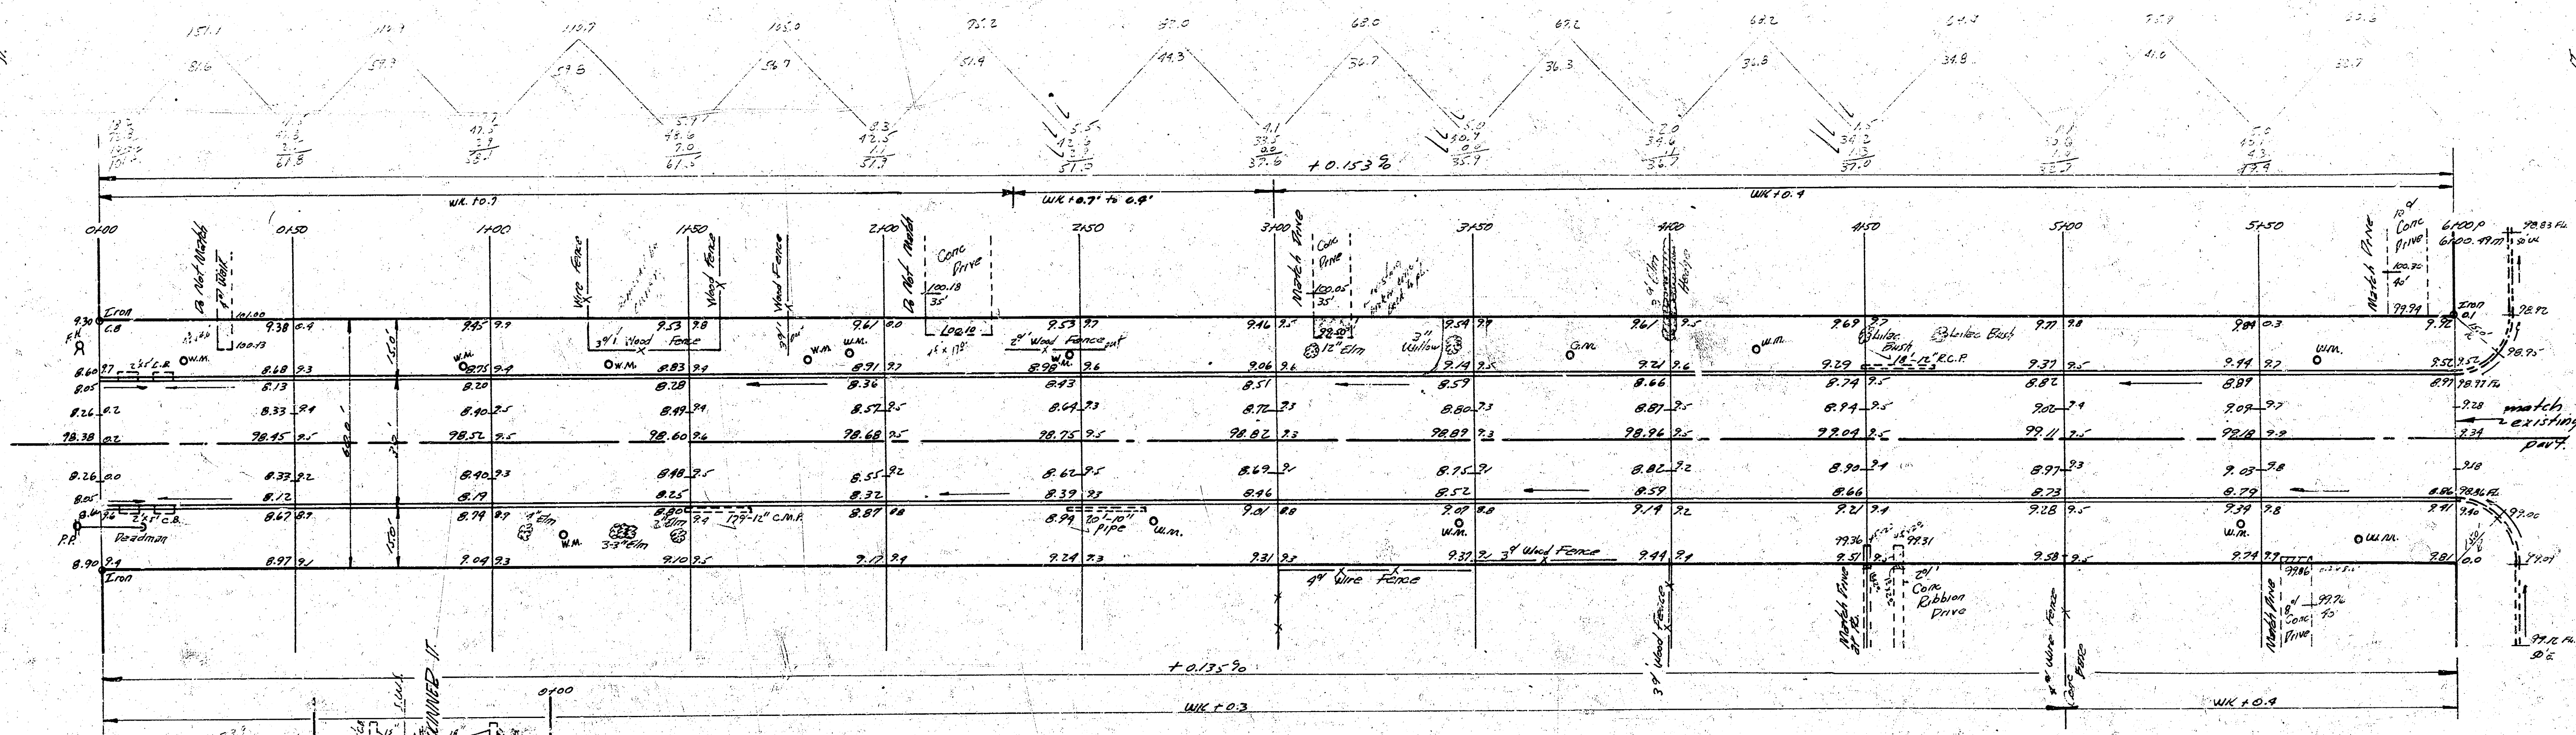


17-7  
17-25-4  
18-11

B.M. "C" IN GLOBE 5 END W. CB. PRICE N.B. FUNNION 99.33  
BRIEFING: G. MADISON GOING NORTH

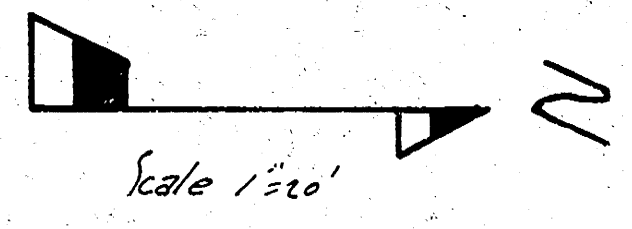


EXCAVATION

|       |       |       |        |
|-------|-------|-------|--------|
| CITY  | 179.6 | PROP  | 1057.2 |
| +10%  | 17.6  | +10%  | 106.3  |
| TOTAL | 197.2 | TOTAL | 1163.5 |

Note: To Contractor's Field Engineer, all entrance pipes to be disposed of in accordance with City Dirt Checker

Note: All ditches & trees whose dia is 3" or less will be classified as part of excavation

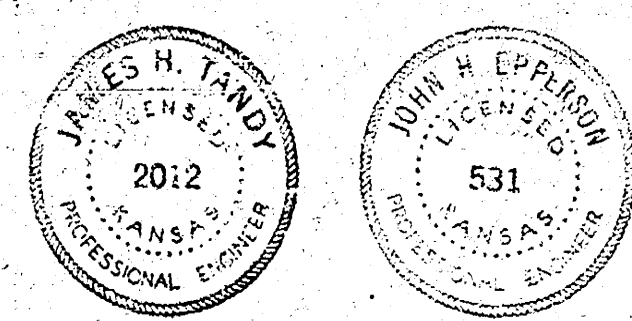

MADISON AVE  
16 SKINNER - 56 FUNNION  
30' CONC & CB  
CITY OF WICHITA, KANSAS  
BE TRUTH CITY ENGINEER  
DATE JUL 14, 1958 PROJ NO C-1854