



**WATER MAIN EXTENSION
13TH STREET WATER MAIN**

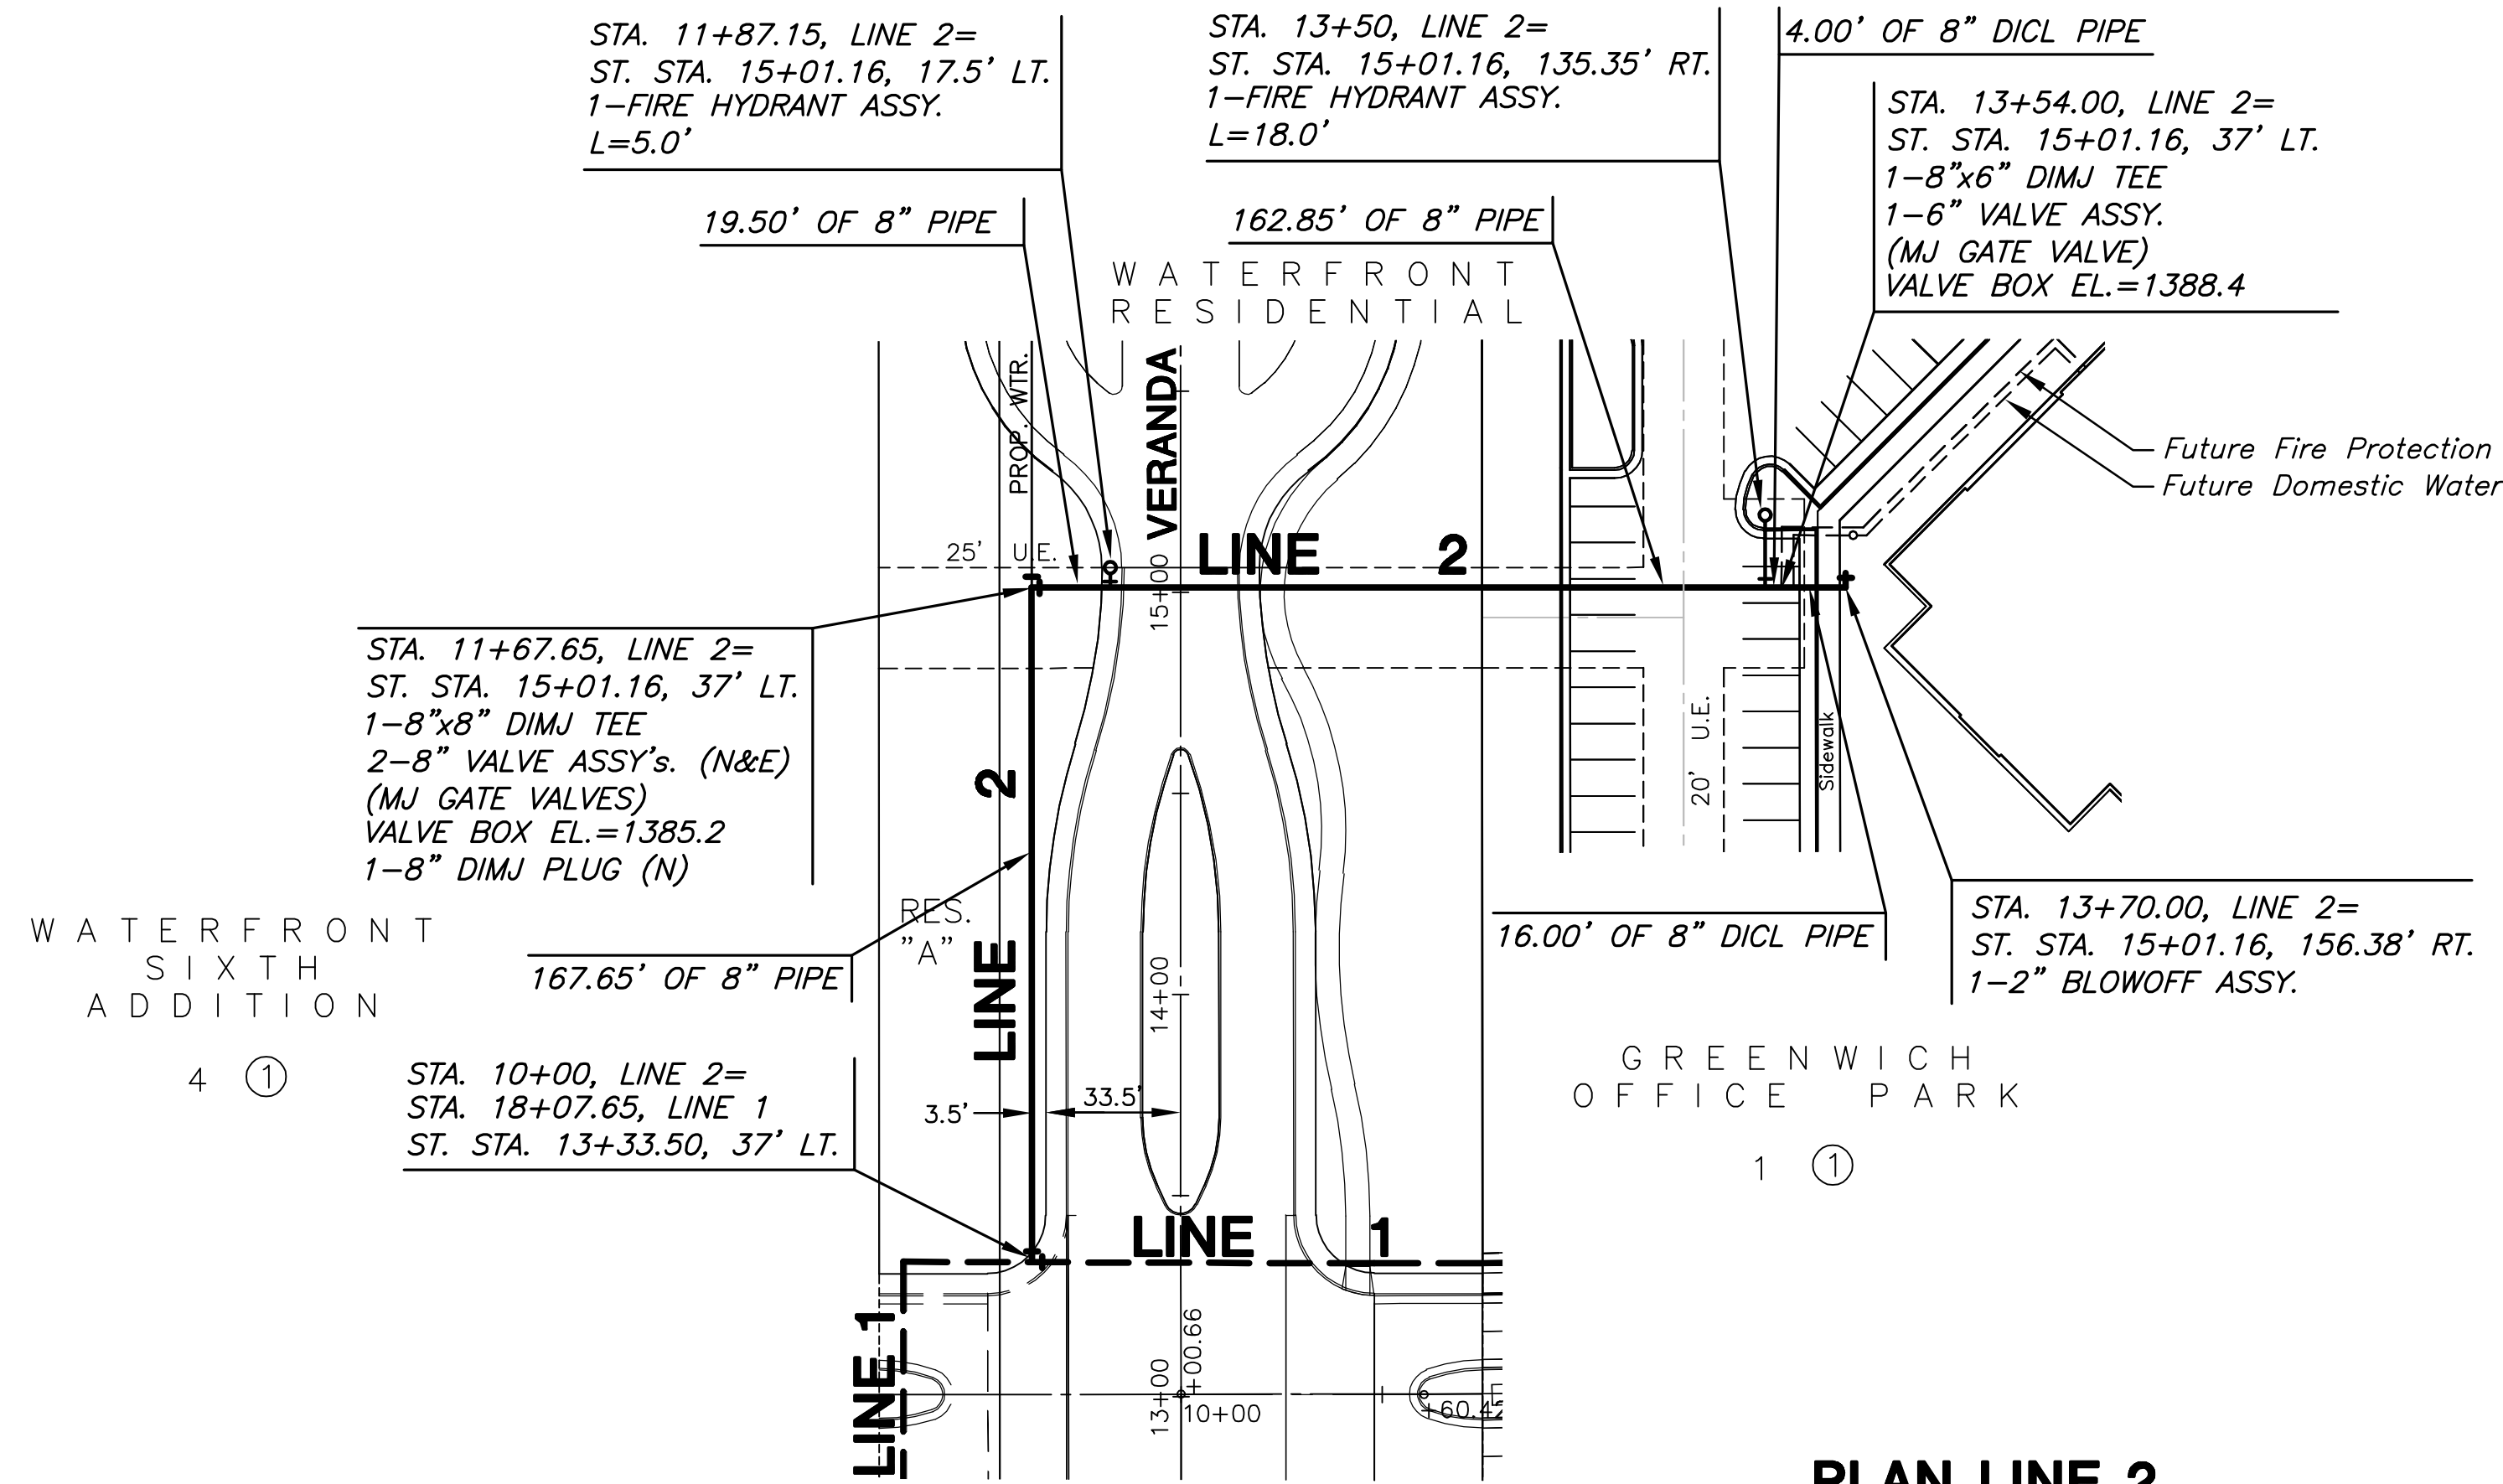

PROFILE LINE 2

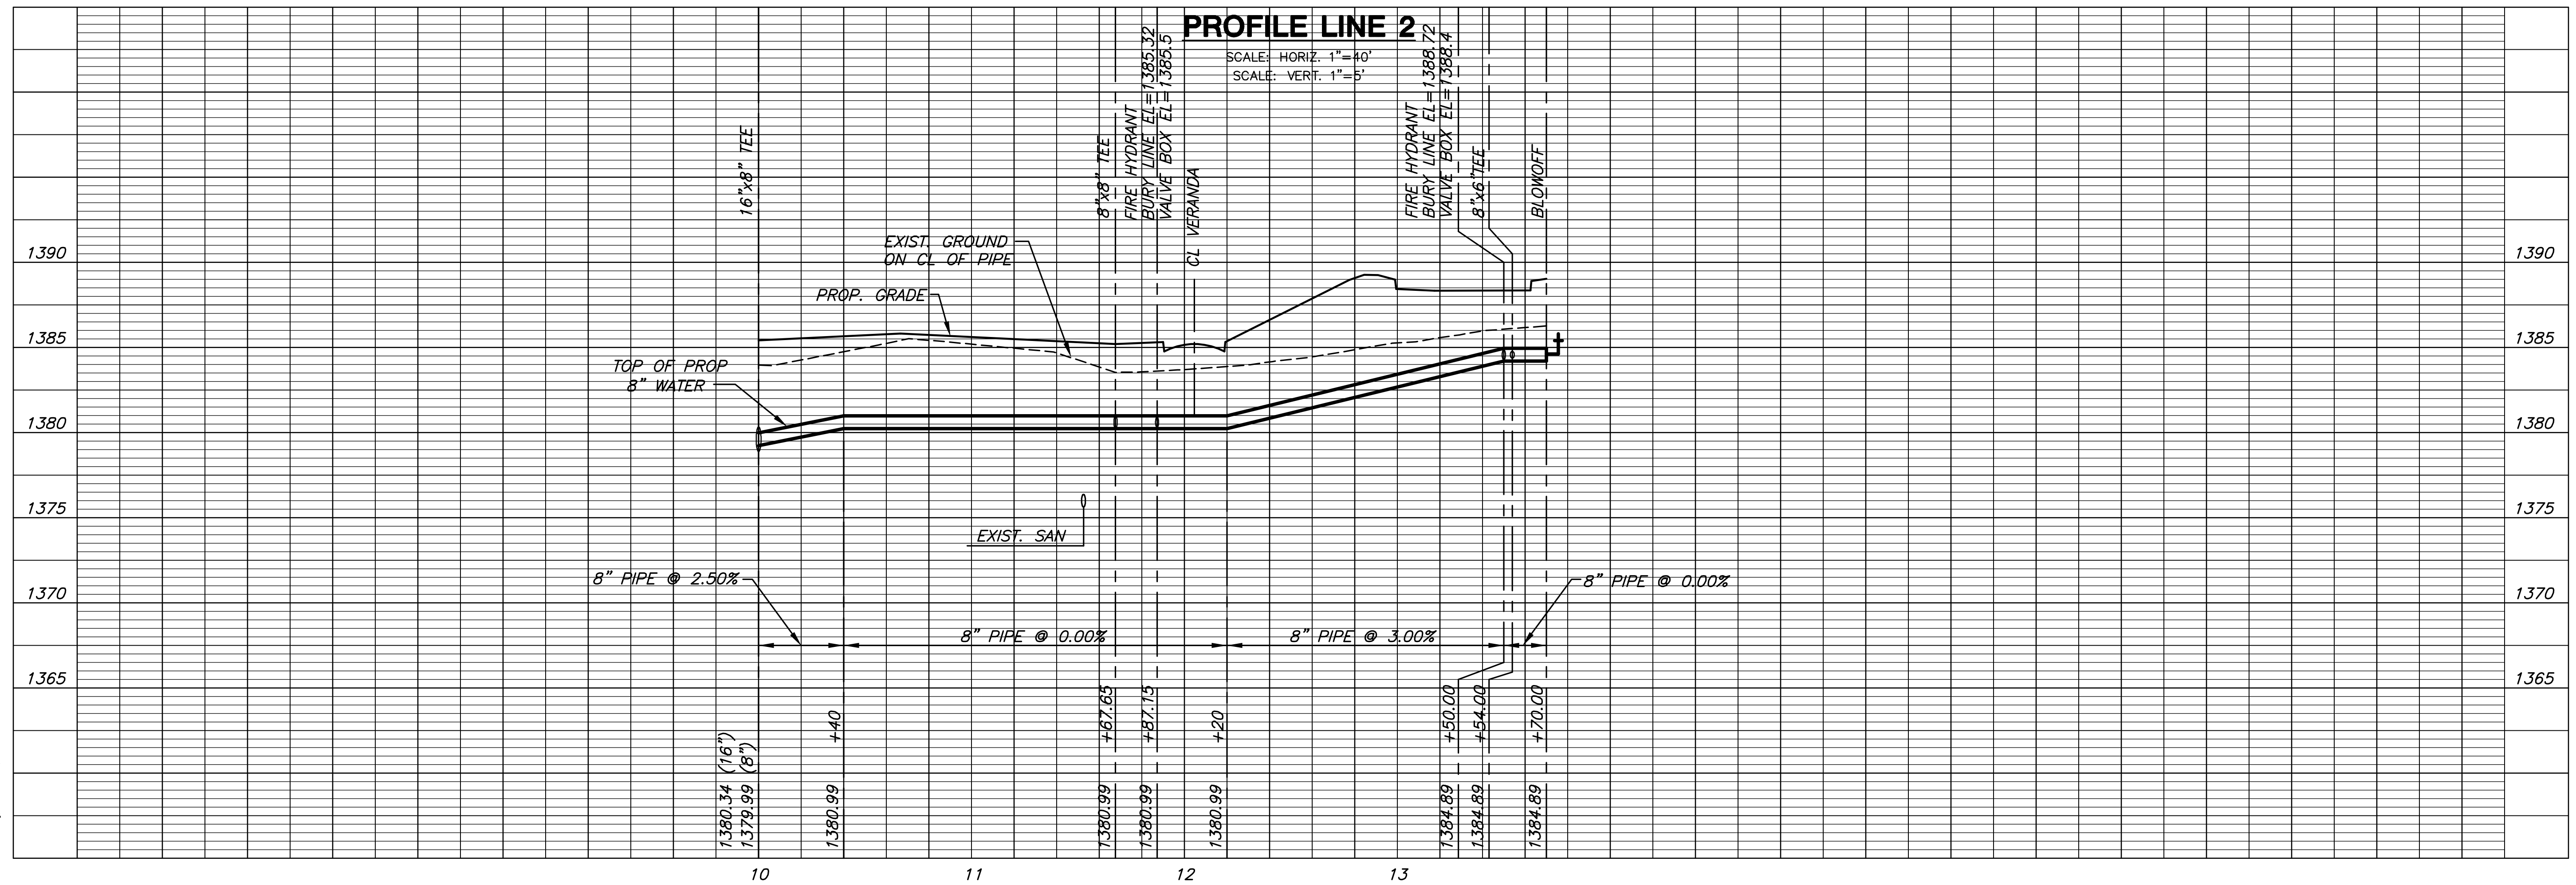

LINE 2
SHEET TITLE
448-90342
PROJECT NUMBER

DFL
DESIGN BY
KKL
DRAWN BY
GJA
CHECKED BY

ISSUED
September 2007
REVISED

SHEET NO.
5 of 14