
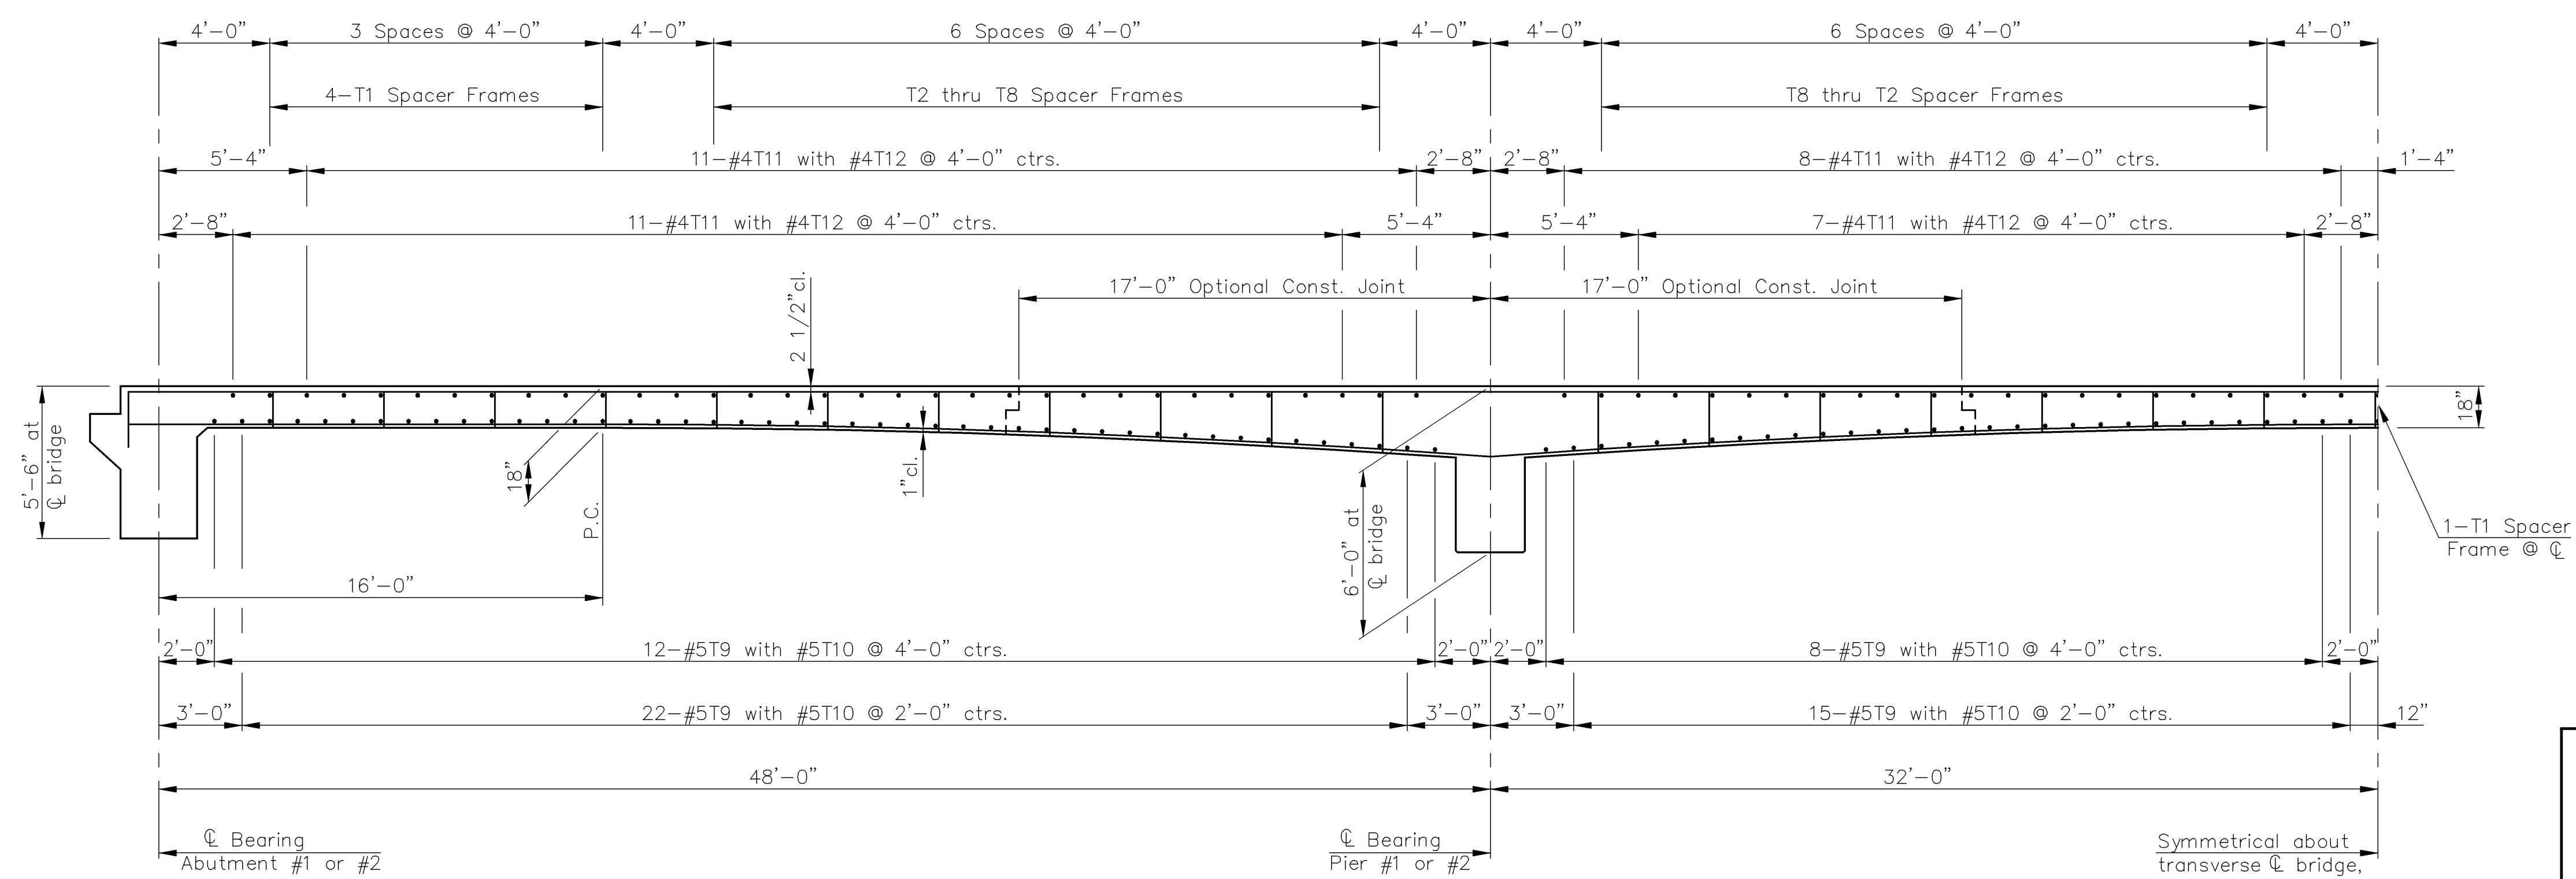


STATE	PROJECT NO.	YEAR	SHEET NO.	TOTAL SHEETS
KANSAS	87 N-0359-01	2006	23	61

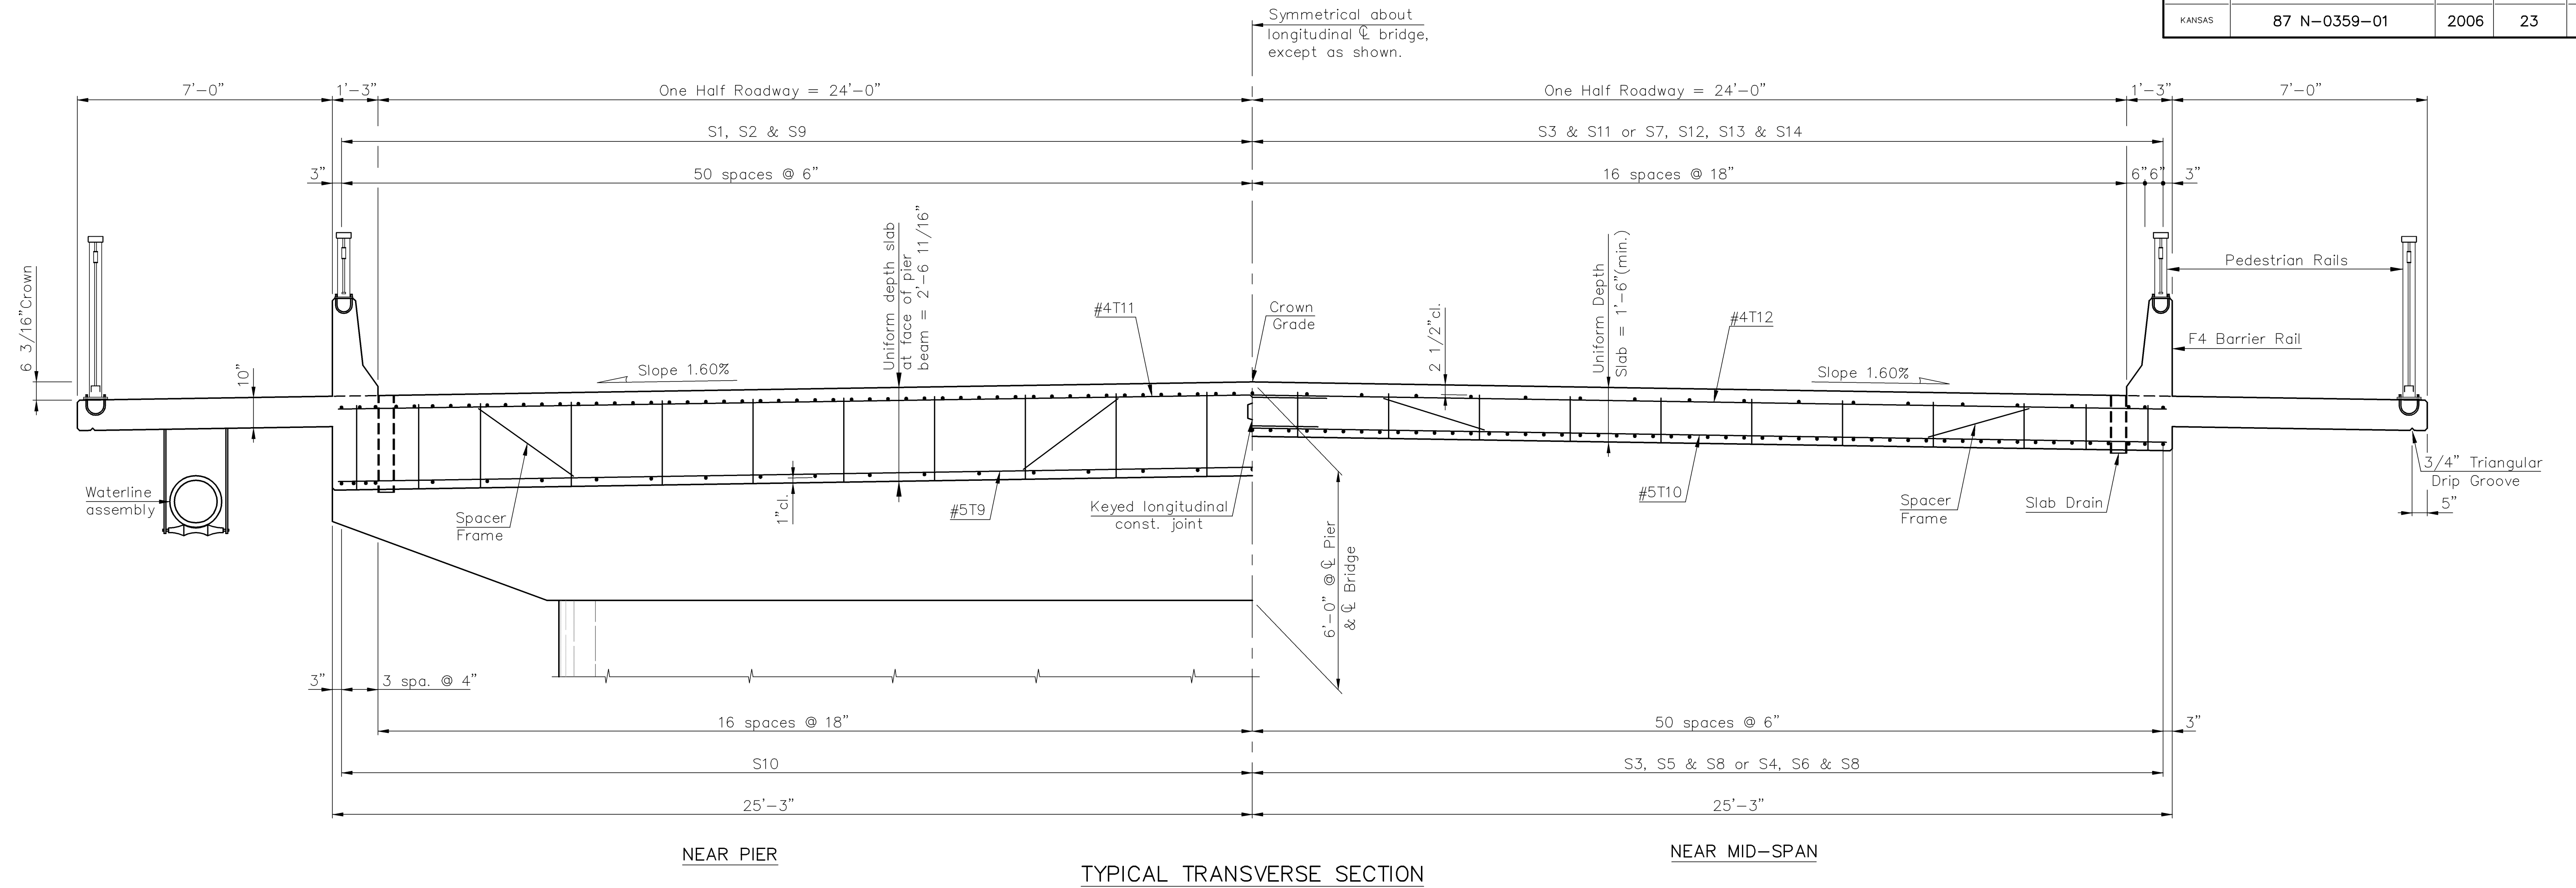

PROJECT NO. 87 N-0359-01		CFS Cook, Flatt & Strobel ENGINEERS, P.A.
SUPERSTRUCTURE SECTIONS		
HILLSIDE ST. BRIDGE OVER GYPSUM CREEK		DESIGNED RSC SCALE
STA. 35+05.75		DETAILED DEG DATE
CITY OF WICHITA		QUANTITIES SHEET OF

J:\2004PROJ\04559\DWGS\SLAB 1"=4'