



**SANITARY SEWER PLANS FOR
WATERFRONT SIXTH ADDITION
PHASE 1**

**LINE 1
PLAN &
PROFILE**
SHEET TITLE
468-84427
PROJECT NUMBER


SRS
DESIGN BY
MKEC
DRAWN BY
DFL
CHECKED BY

ISSUED
OCTOBER 2007
REVISED

SHEET NO.
3 of 11

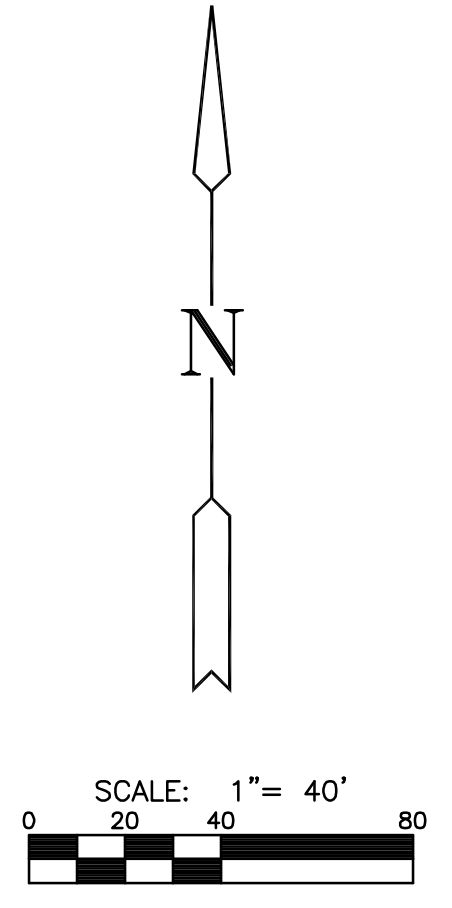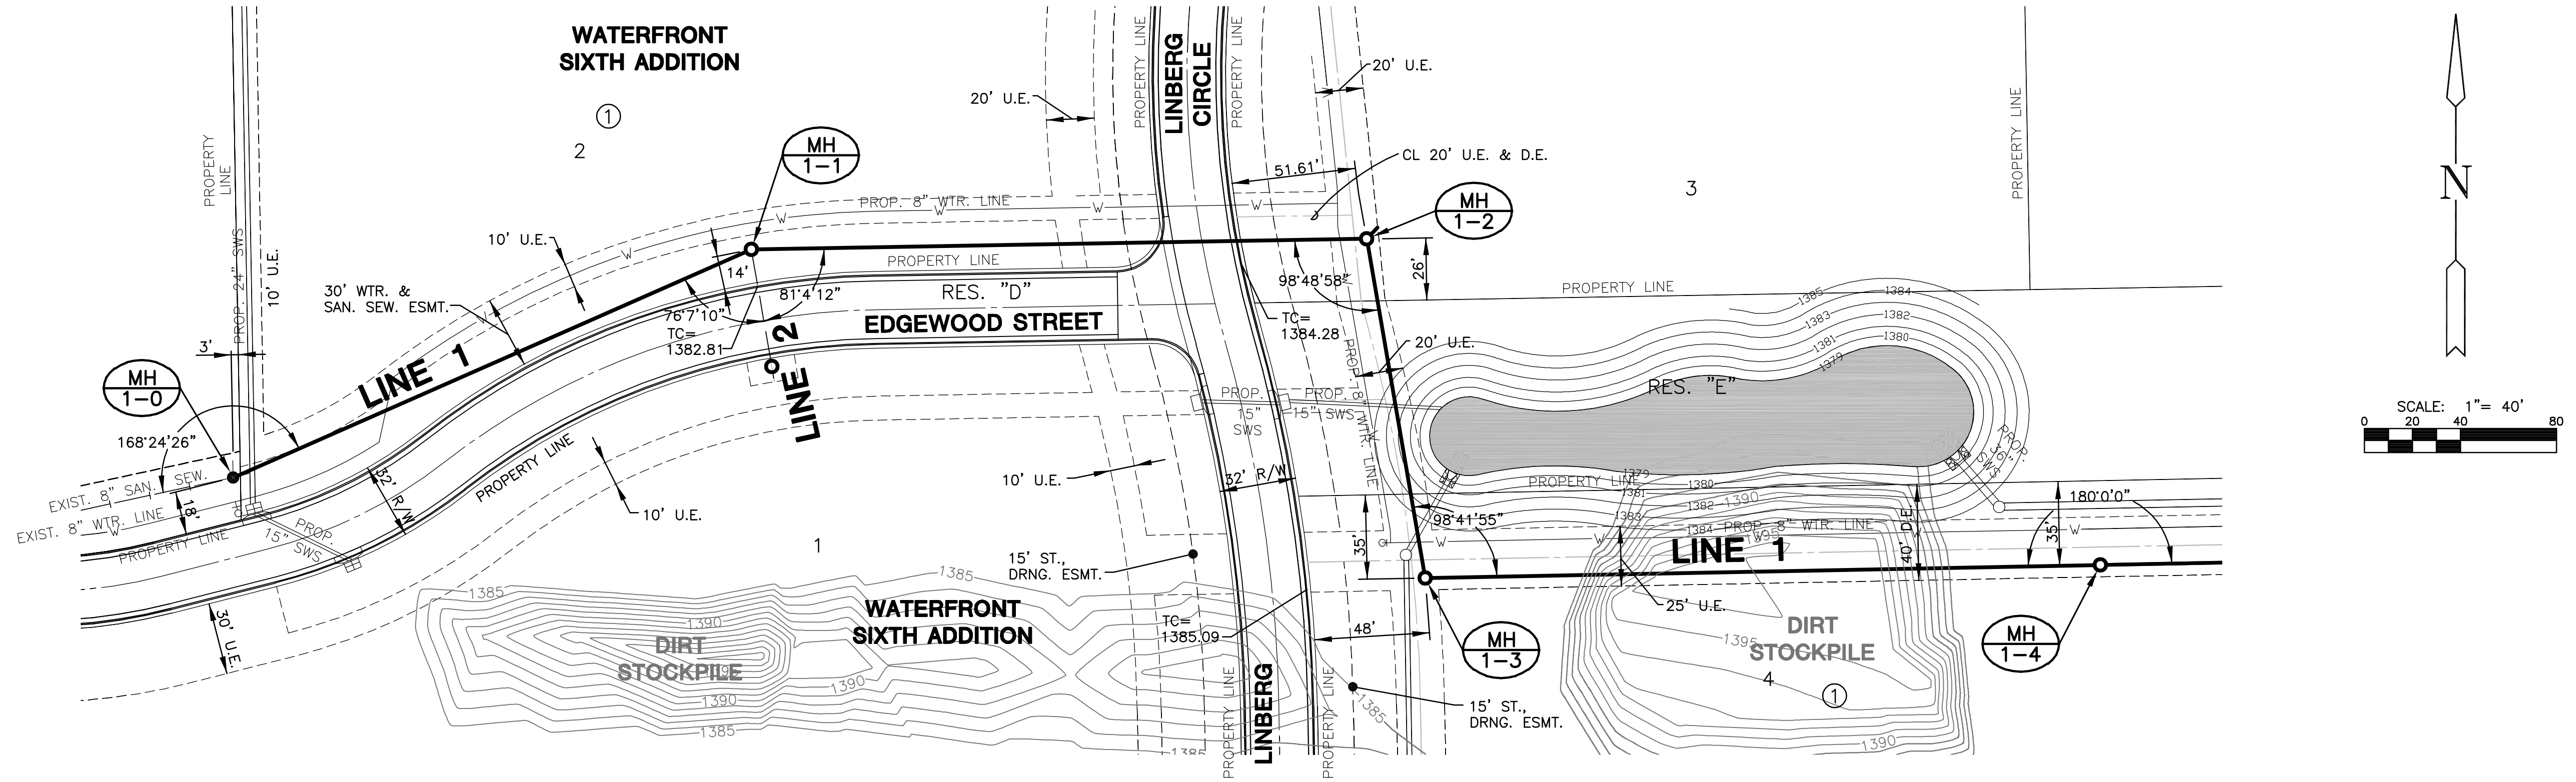

PLAN LINE 1

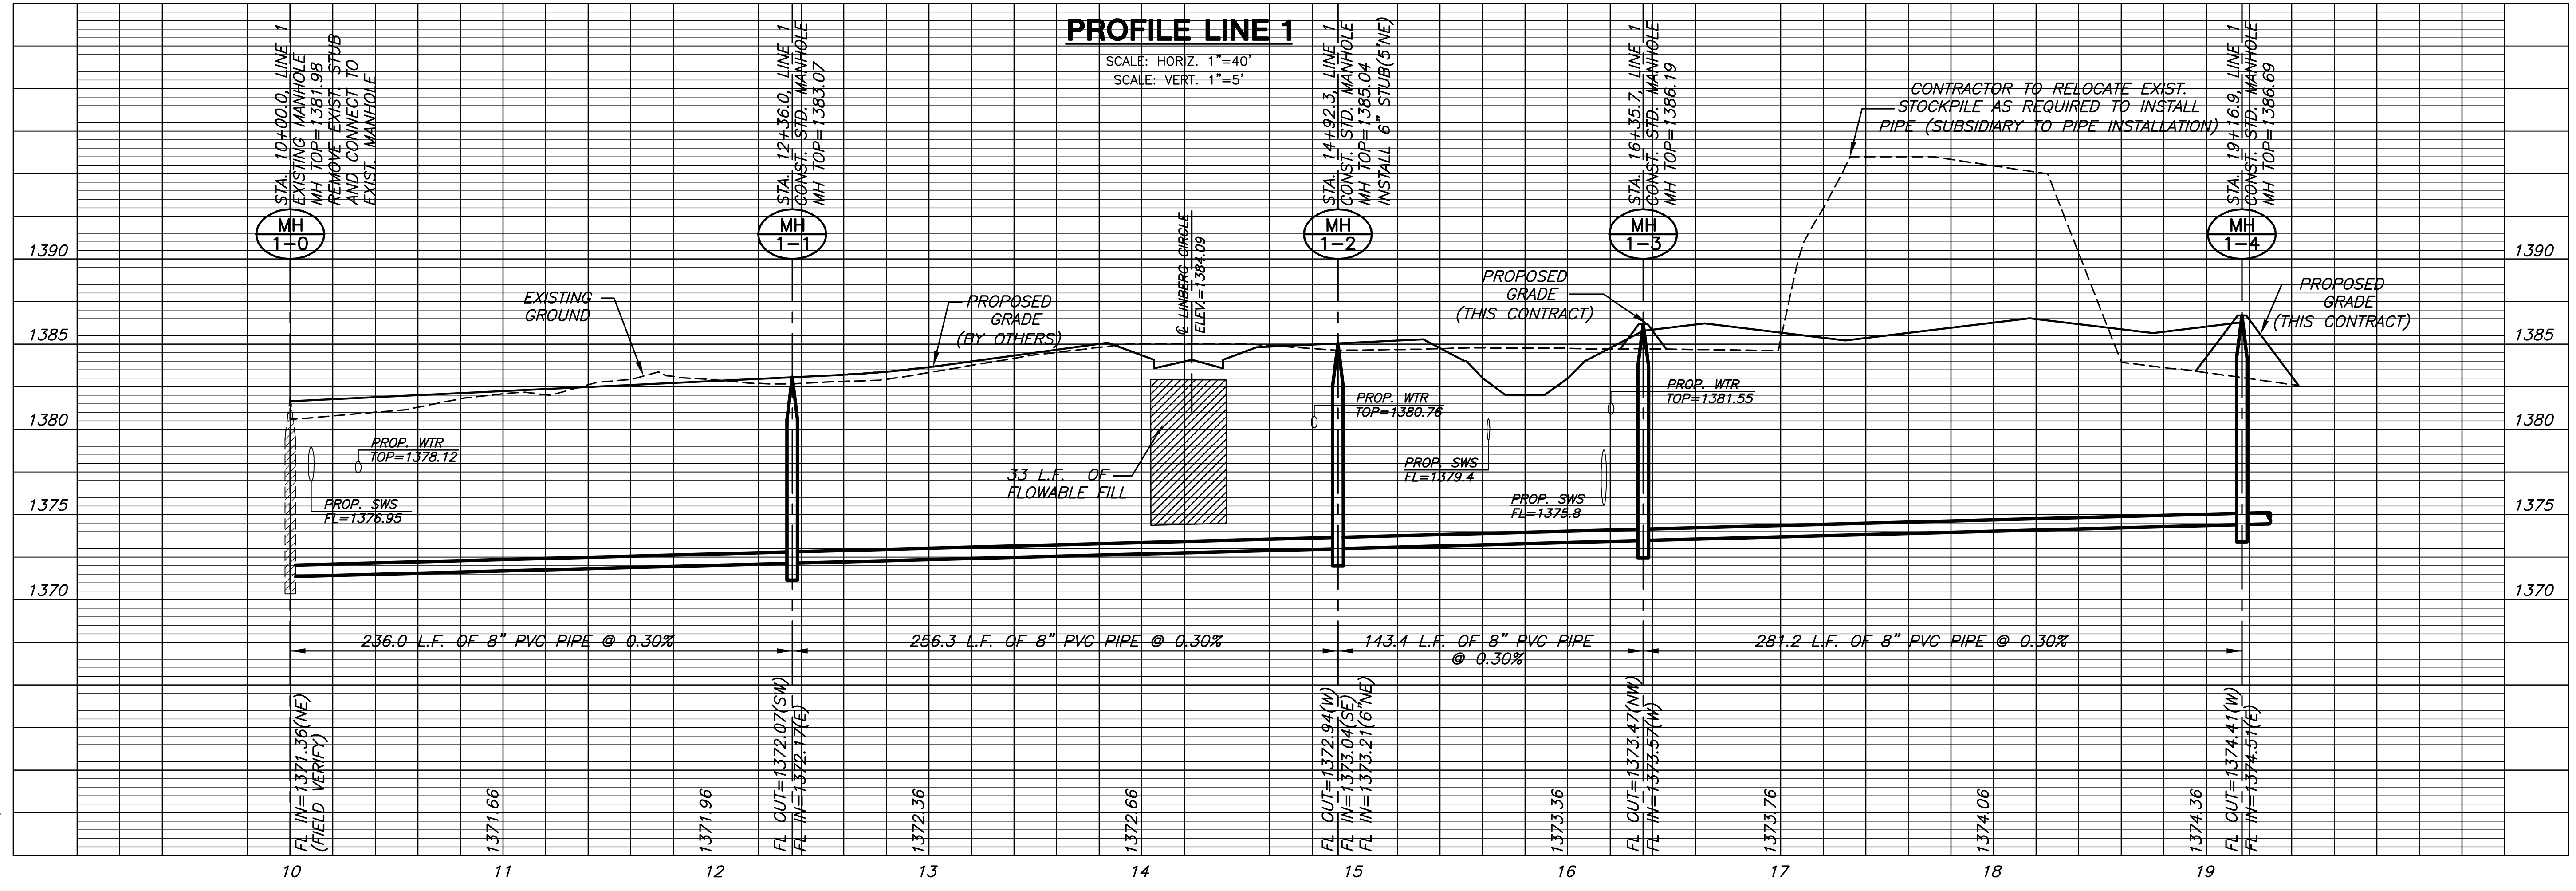

PROFILE LINE 1

SCALE: HORZ. 1"=40'
SCALE: VERT. 1"=5'

PLOTTED: Wednesday, October 24, 2007 @ 10:39AM
J:\CIVIL\06266\WORK\SAN\6TH ADDITION\PHASE1\06266B1.DWG