
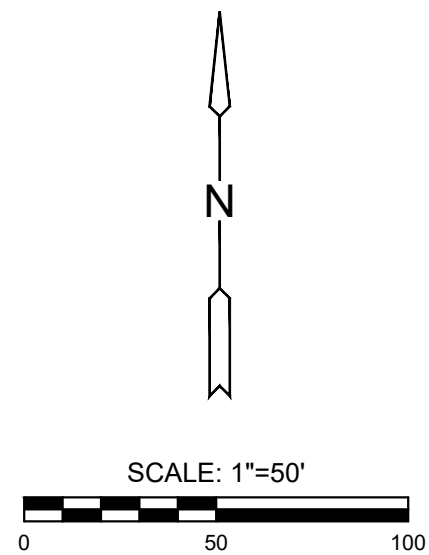


J:\PROJECTS\2025\20251010208_PERFECTION_JACOBS\15TH AND CENTRAL\00_220208 CAD\SH1505 CIVIL\GRD2ND ADDITION\PH220208_C-101-G02_2ND.DWG

©2025 MKEC ENGINEERING, INC. ALL RIGHTS RESERVED. WWW.MKEC.COM. THESE DRAWINGS AND THEIR CONTENTS, INCLUDING, BUT NOT LIMITED TO, ALL CONCEPTS, DESIGNS, & IDEAS ARE THE EXCLUSIVE PROPERTY OF MKEC ENGINEERING, INC. (MKEC), AND MAY NOT BE USED OR REPRODUCED IN ANY WAY WITHOUT THE EXPRESS CONSENT OF MKEC.

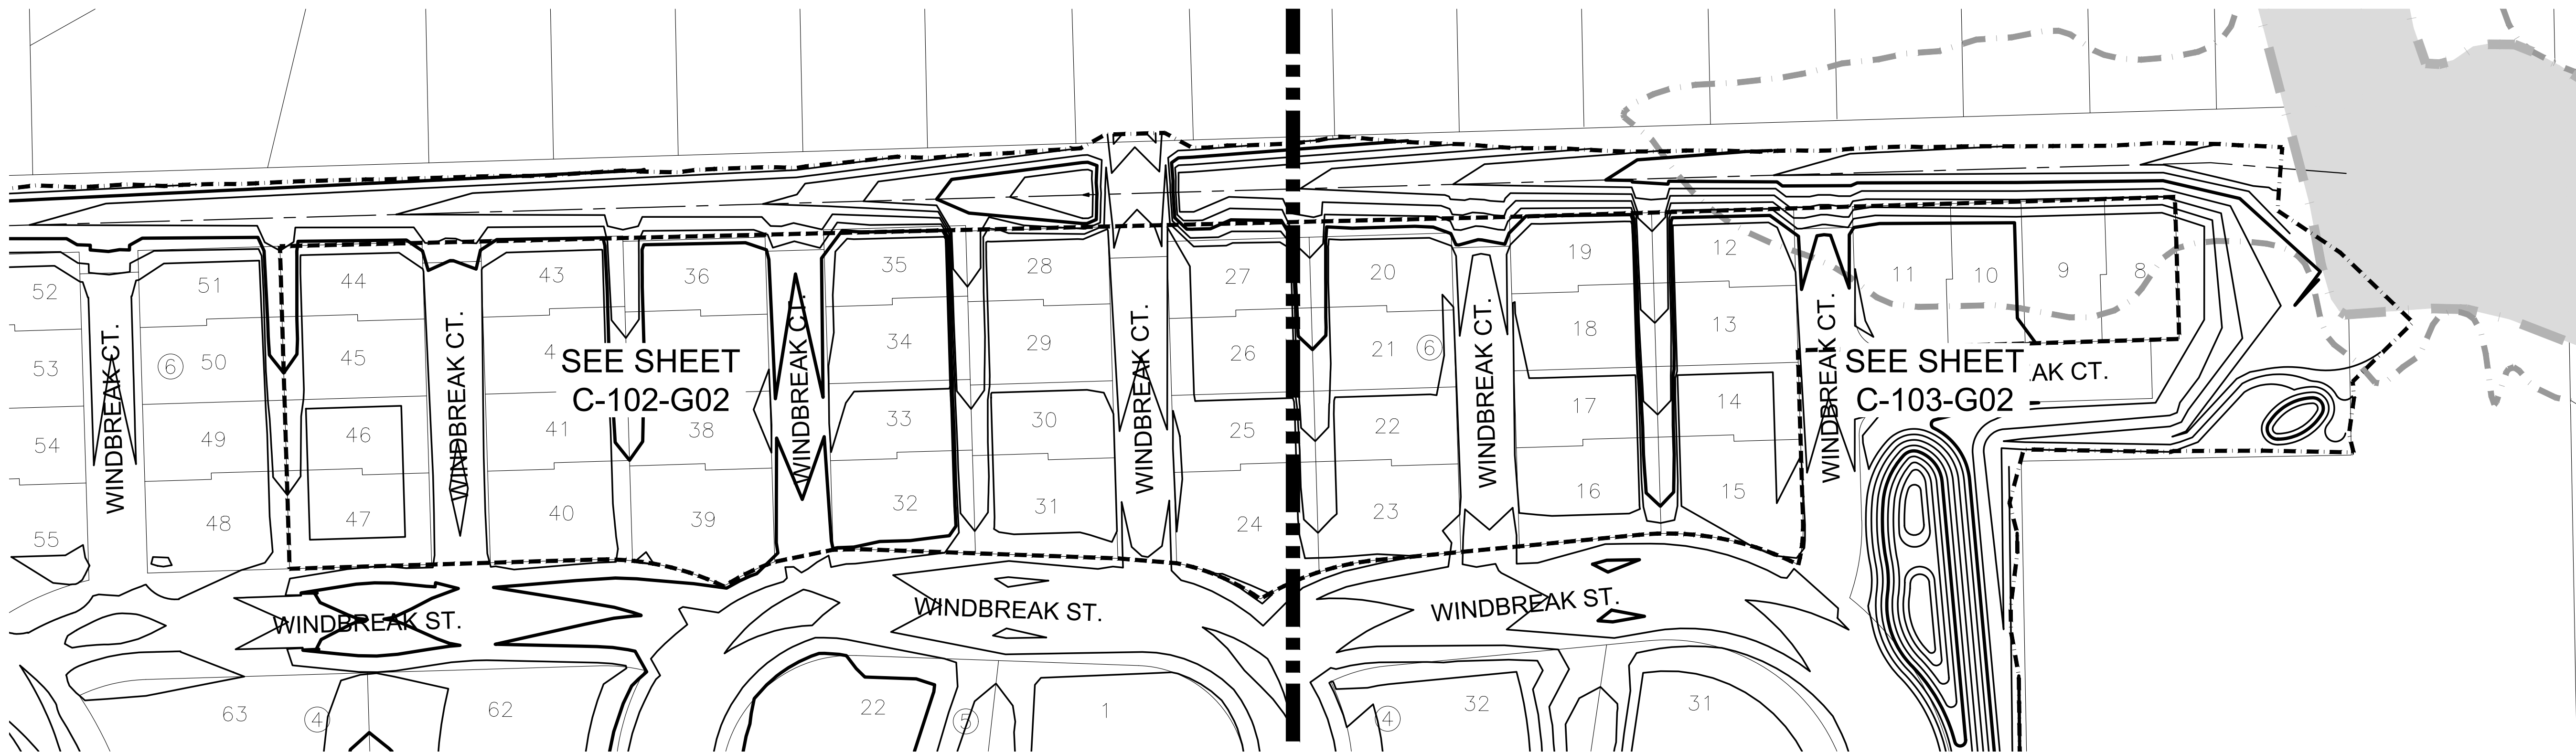

PHASE 2 - STORM WATER DRAINAGE #550 TO SERVE
COURTYARDS AT JACOBS FARM
SECOND ADDITION
WICHITA, KANSAS

OVERALL GRADING
PLAN

PROJECT NO.
458-2025-085620

SCALE
1" = 50'

DRAWN	DESIGNED	CHECKED
WJW	DFL	SPE

0	ISSUED FOR CONSTRUCTION	06/19/2025
NO.	REVISION	DATE

SHEET NO.
C-101-G02
02 OF 19

